
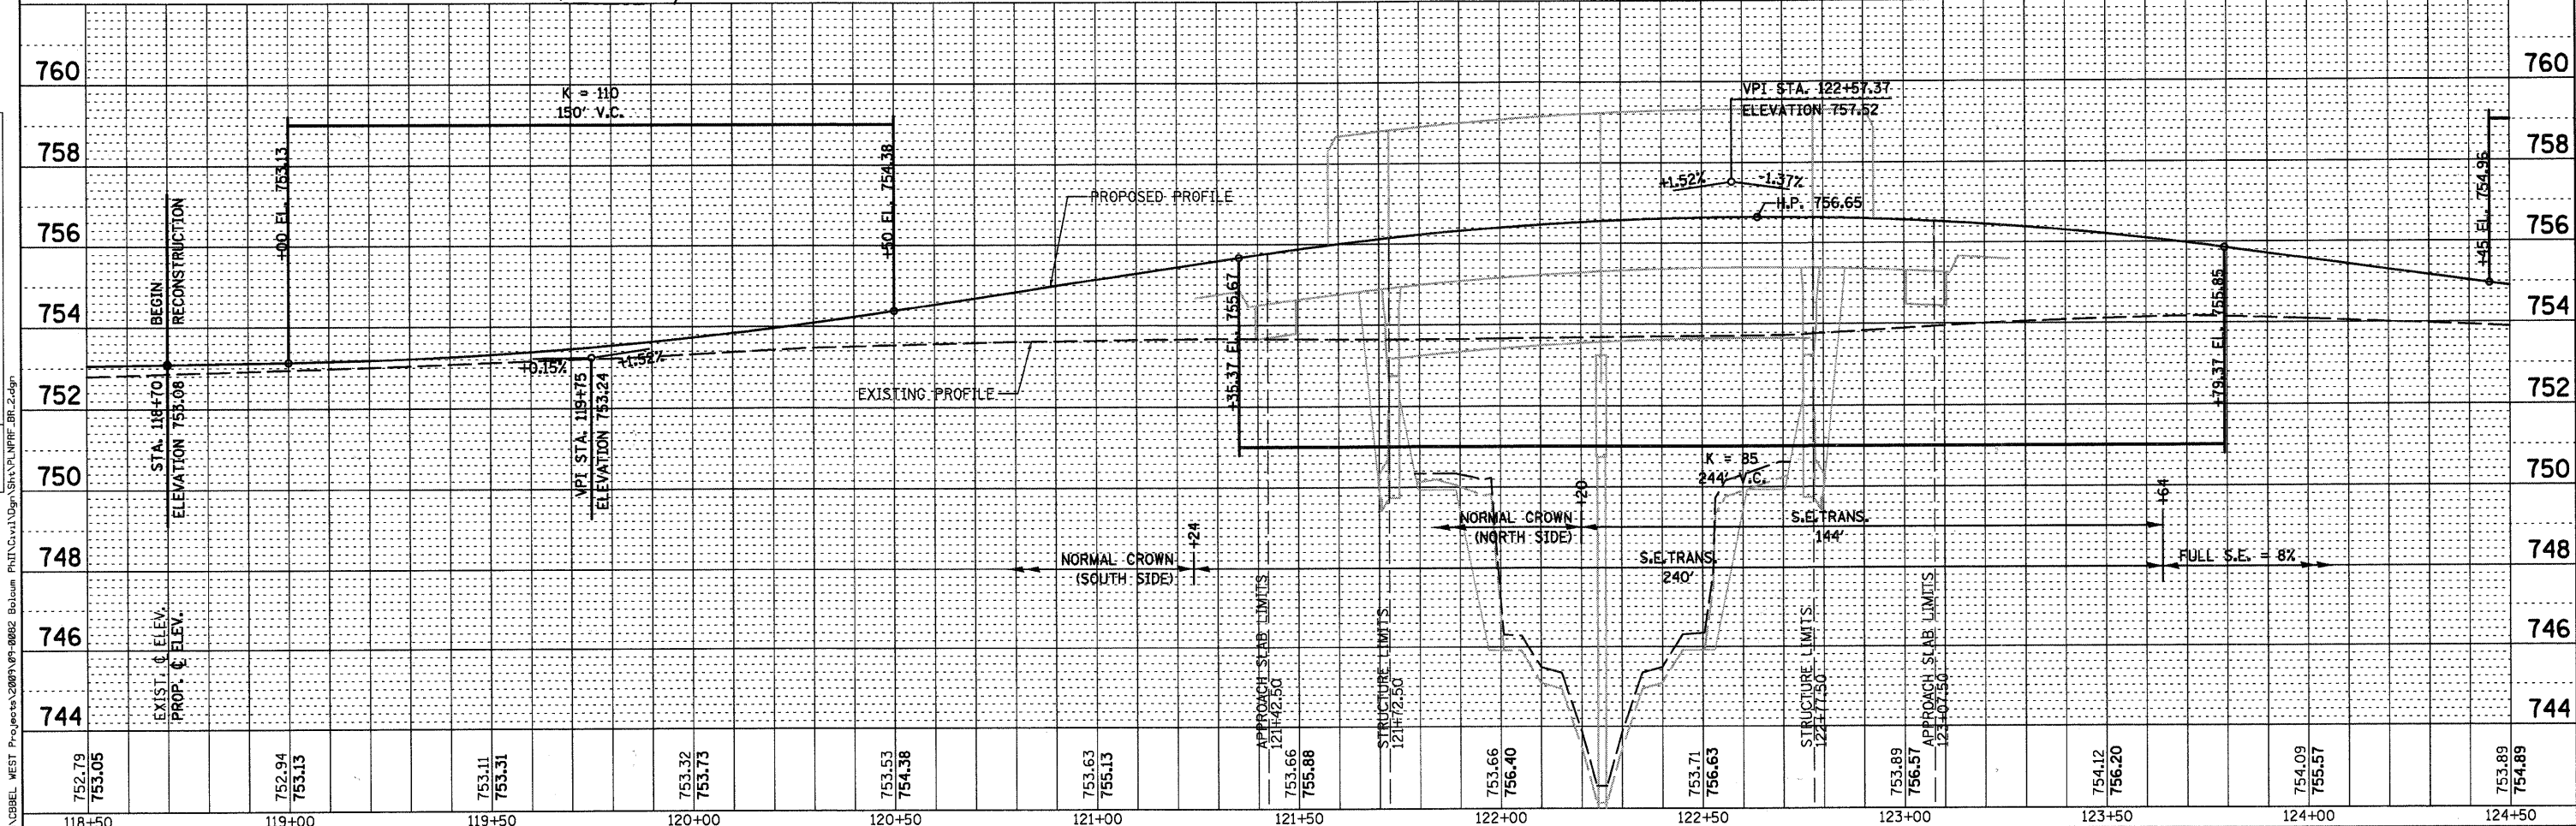


PLAN	REVIEWED	DATE
	BY	
	NO.	
	NO.	
	NO.	
	NO.	
	NO.	

PROFILE	REVIEWED	DATE
	BY	
	NO.	
	NO.	
	NO.	
	NO.	
	NO.	

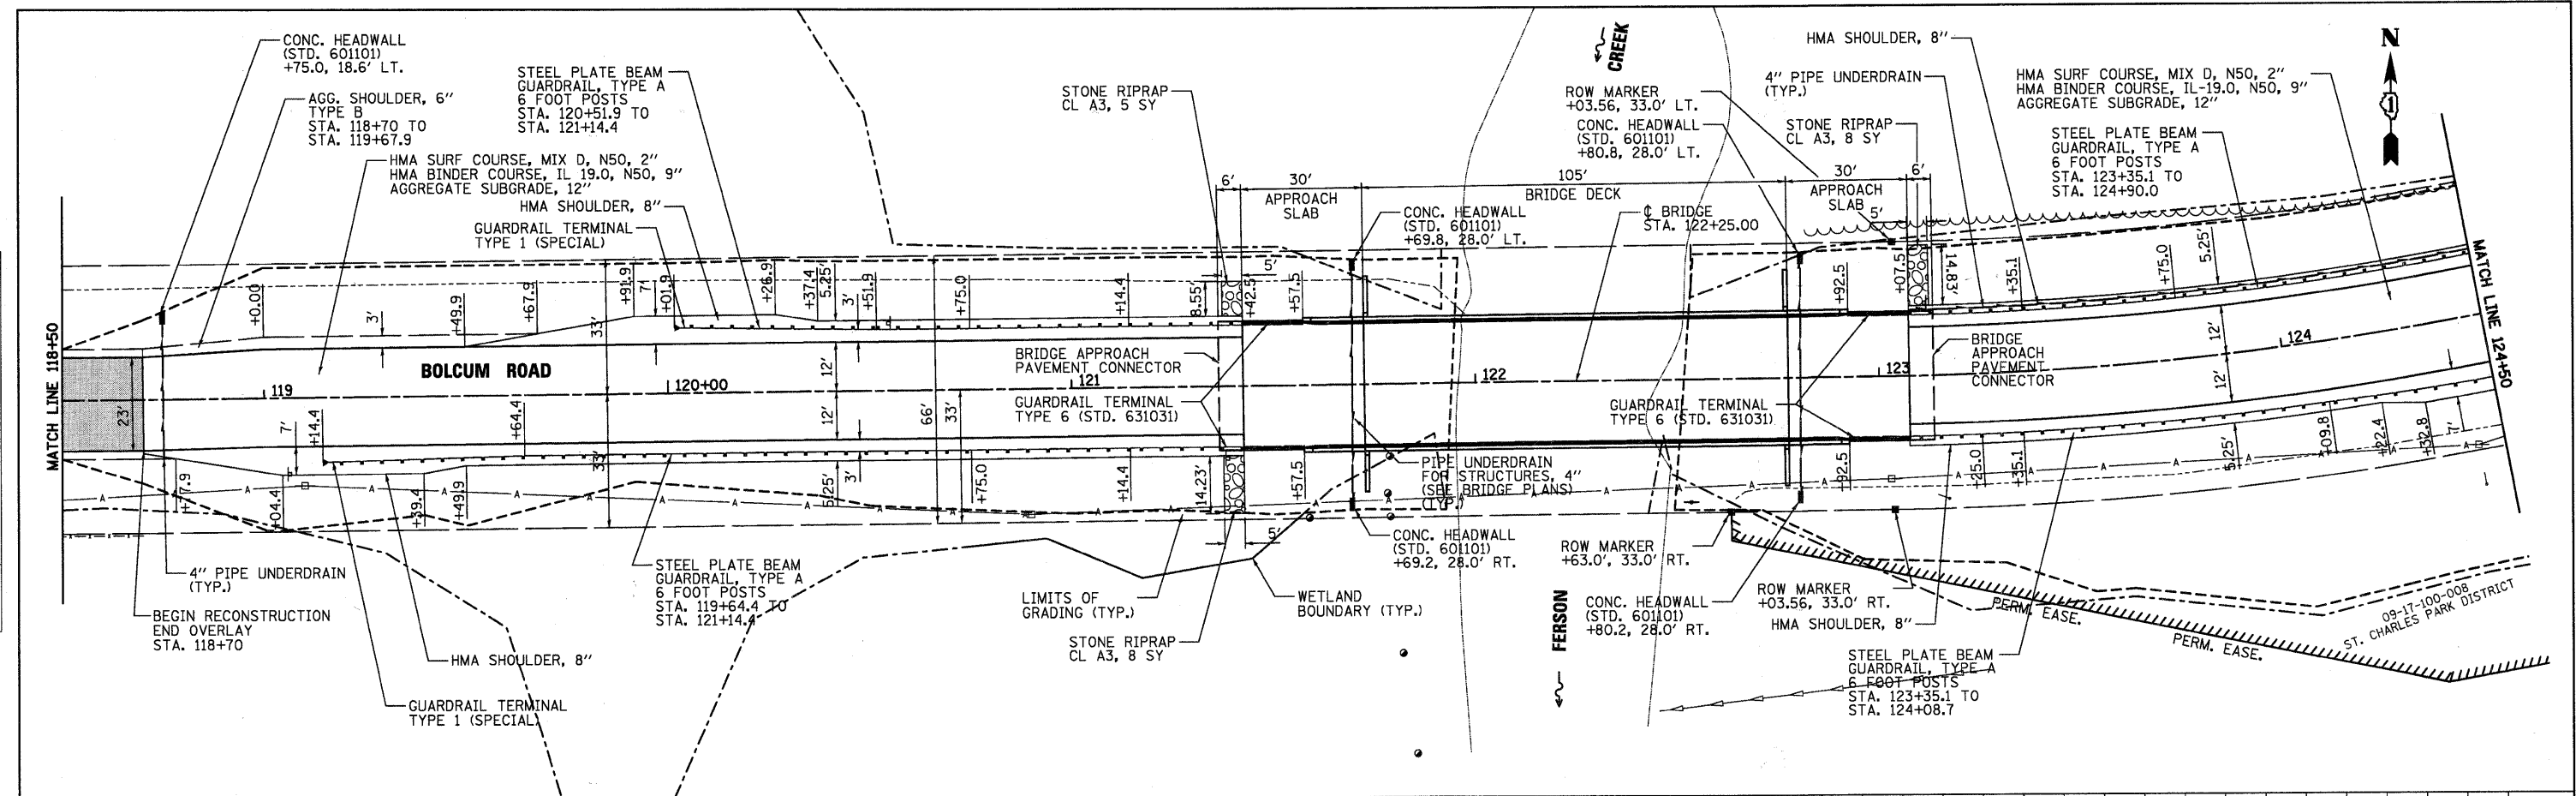

752.79	753.05	752.94	753.13	753.11	753.31	753.32	753.73	753.53	754.38	753.63	755.13	753.66	755.88	753.66	756.40	753.71	756.63	753.89	756.57	754.12	756.20	754.09	755.57	753.89	754.89	
118+50	119+00	119+50	120+00	120+50	121+00	121+50	122+00	122+50	123+00	123+50	124+00	124+50														

WILLS BURKE KELSEY ASSOCIATES LTD.
115 West Main Street, Suite 201
St. Charles, Illinois 60174

USER NAME = #USER#	DESIGNED -	REVISED -
DRAWN -	CHECKED -	REVISED -
PLLOT SCALE =	DATE = 10/22/10	REVISED -
PLLOT DATE = 10/21/2010		

STATE OF ILLINOIS
DEPARTMENT OF TRANSPORTATION

PLAN & PROFILE

SCALE: SHEET NO. 17 OF 73 SHEETS STA. 123+50 TO STA. 126+60

F.A.U. RTE. 2332	SECTION 03-14185-02-BR	COUNTY KANE	TOTAL SHEETS 73	SHEET NO. 17
CONTRACT NO. 63521			FED. ROAD DIST. NO. 1 [ILLINOIS] FED. AID PROJECT	