
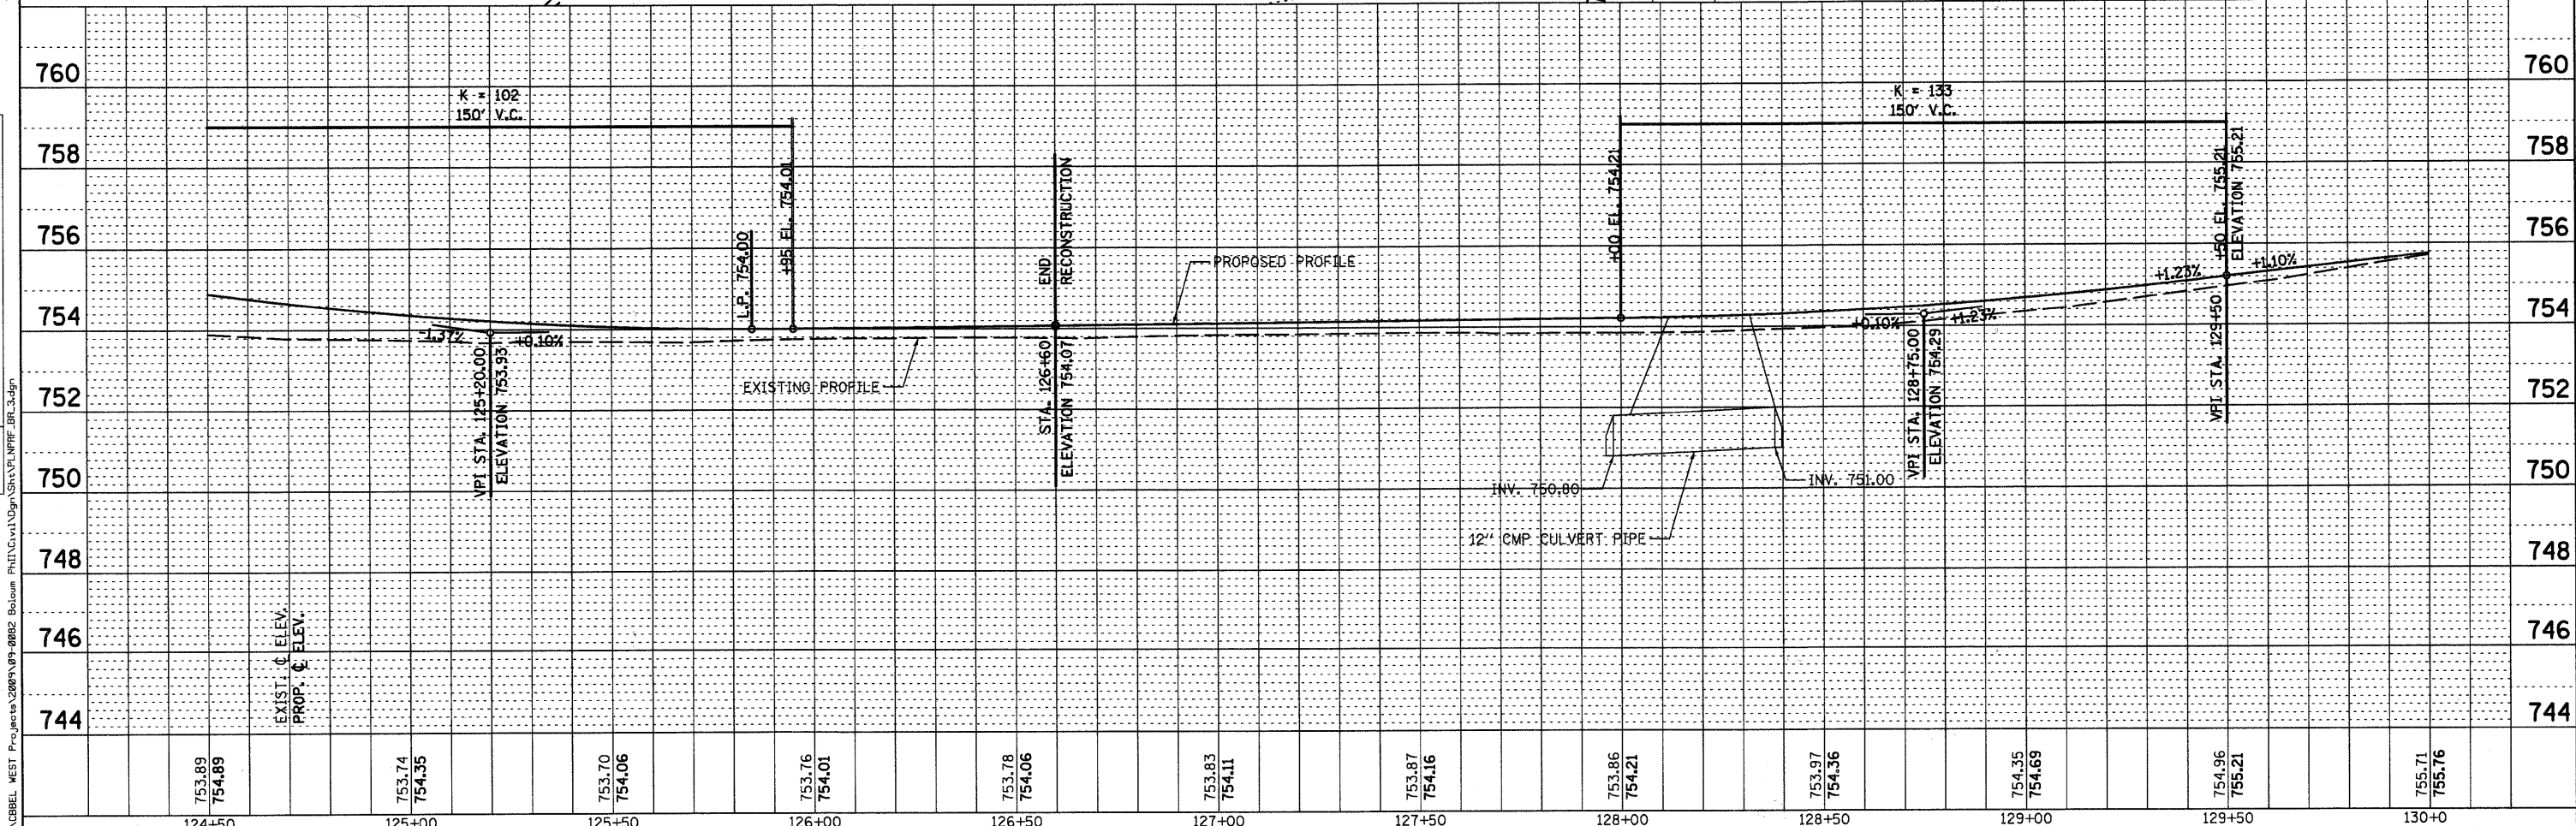
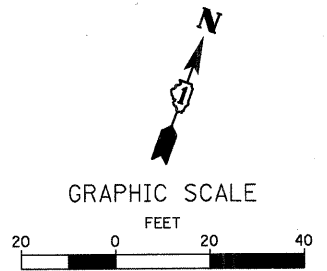


PLAN	DATE
DATE	
BY	
CHECKED	
APPROVED	
NO.	

PROFILE	DATE
DATE	
BY	
CHECKED	
APPROVED	
NO.	

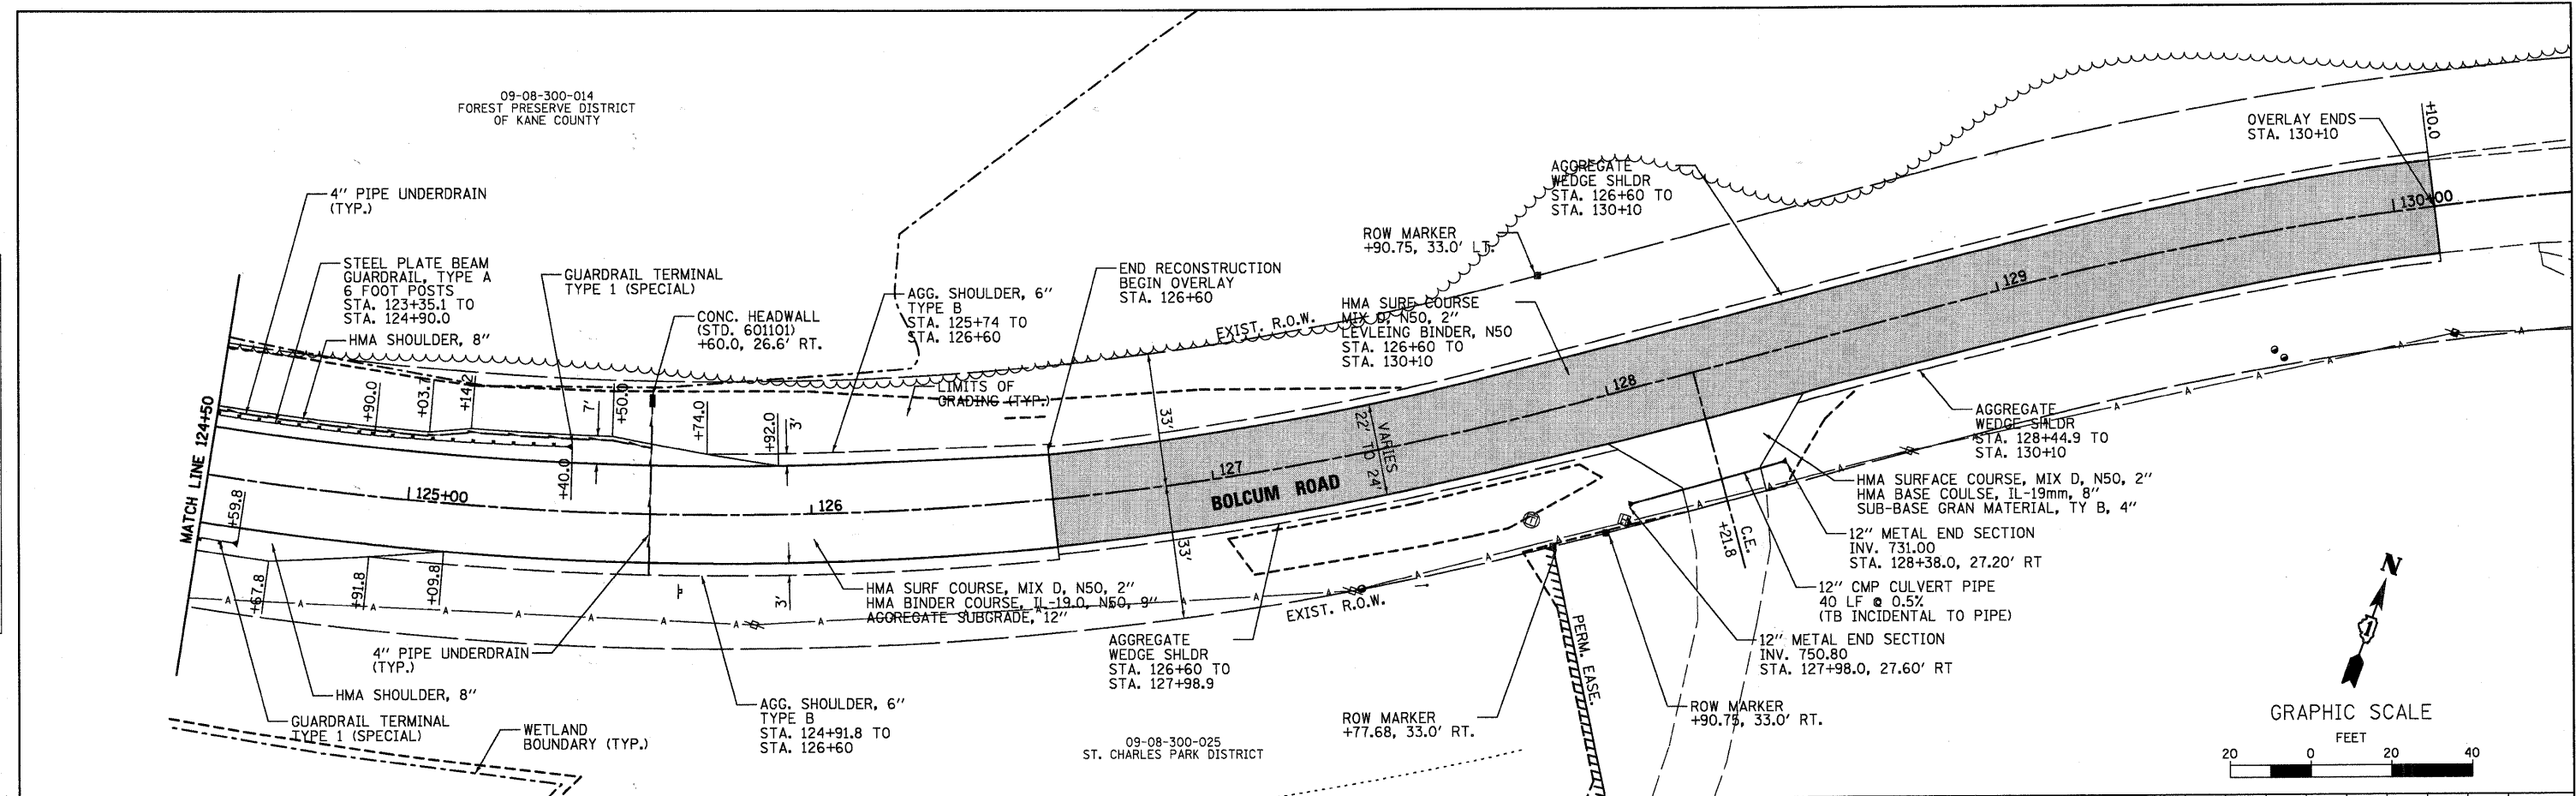

WILLS BURKE KELSEY ASSOCIATES LTD.
118 West Main Street, Suite 201
St. Charles, Illinois 60174

USER NAME = #USER#	DESIGNED -	REVISED -
PLLOT SCALE =	DRAWN -	REVISED -
PLLOT DATE = 10/21/2010	CHECKED -	REVISED -
	DATE - 10/22/10	REVISED -

**STATE OF ILLINOIS
DEPARTMENT OF TRANSPORTATION**

PLAN & PROFILE

SCALE: _____ SHEET NO. 18 OF 73 SHEETS STA. _____ TO STA. _____

F.A.U. RTE.	SECTION	COUNTY	TOTAL SHEETS	SHEET NO.
2332	03-14185-02-BR	KANE	73	18
CONTRACT NO. 63521				

FILE NAME = P:\SBEL\WEST\Projects\2009\03-0802 Bolcum PH11\G:\1\10gm\SBK\PL\WPB_BR_3.dgn