


**MINIMUM BAR LAP**  
(Deck)  
#5 bar = 2'-7"

Notes:  
See Sheet 8 of 21 for superstructure details and Bill of Material.  
Bars indicated thus 30 x 5-#5 etc. indicates 30 lines of bars with 5 lengths per line.  
See Sheet 8 of 21 for parapet reinforcement.  
See Sheet 11 of 21 for Section A-A.

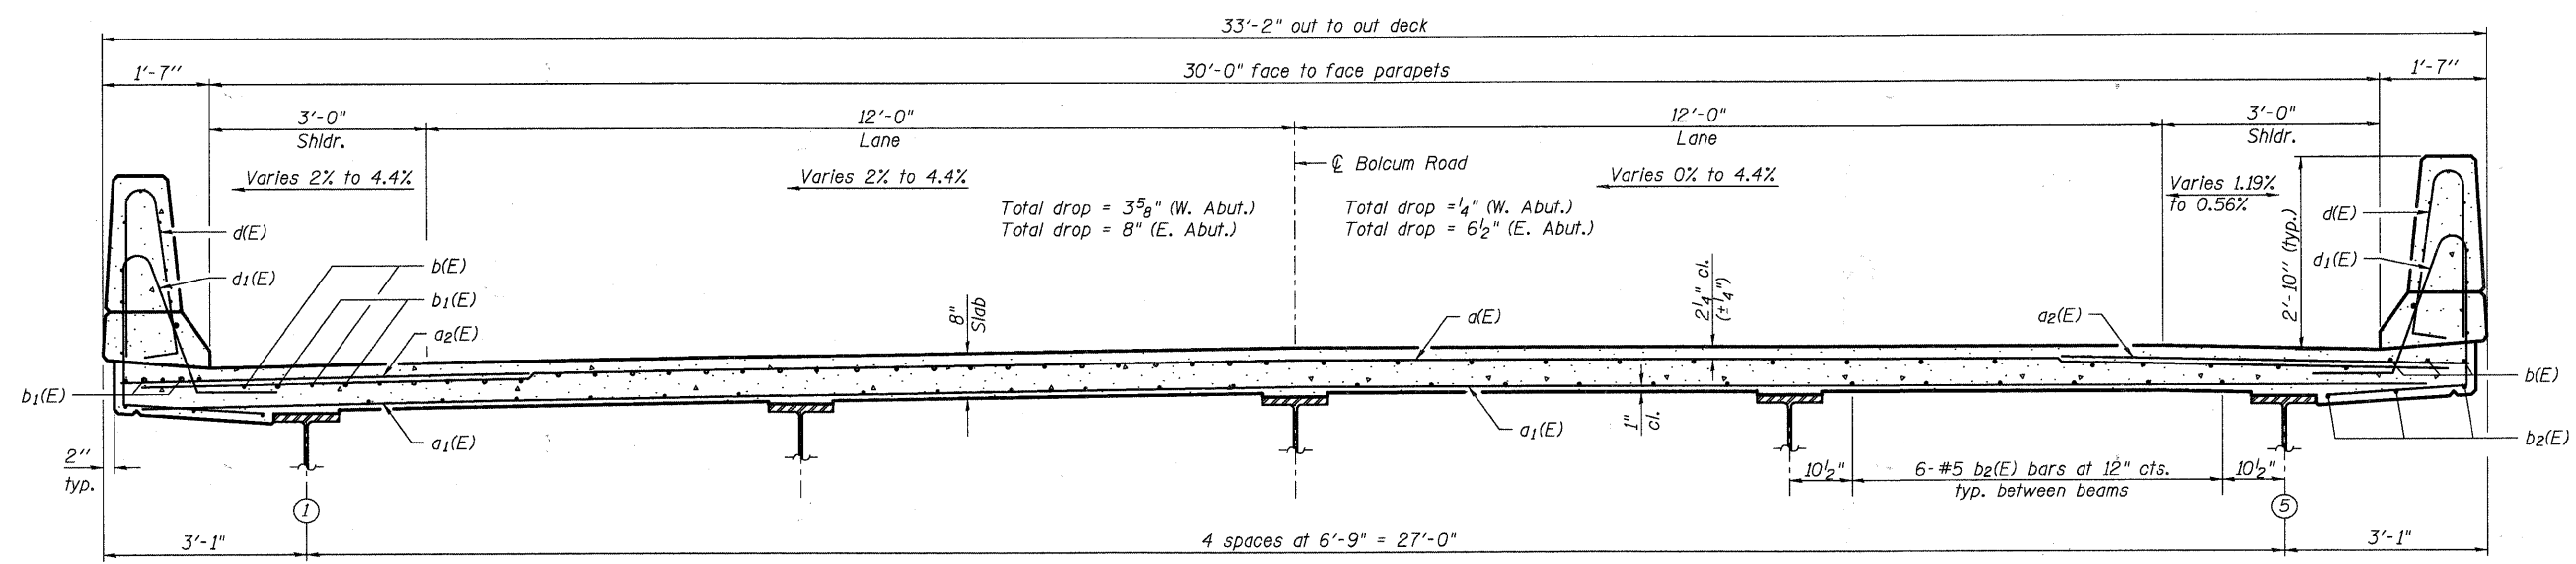

**PARTIAL PLAN**

**CROSS SECTION**  
(Looking East)

**SUPERSTRUCTURE**  
**STRUCTURE NO. 045-3020**

DESIGNED - AEU
CHECKED - DLS
DRAWN - AWH
CHECKED - DLS

**WILLS BURKE KELSEY ASSOCIATES LTD.**  
116 West Main Street, Suite 201  
St. Charles, Illinois 60174  
(630) 443-7755

SHEET NO. 7 21 SHEETS	F.A.U.	SECTION	COUNTY	TOTAL SHEETS	SHEET NO.
	2332	03-14185-02-BR	KANE	73	31
FED. ROAD DIST. NO.			ILLINOIS	FED. AID PROJECT	
CONTRACT NO. 63521					

FILE NAME = P:\CBBEL WEST Projects\2009\04-0882 Bolcum PH11\Structure\Drawings\0453020-63521-007-Super.dgn

PLOT CREATION DATE = 10/19/2010