


DATE	
BY	
NO.	
AREAS CHECKED	
AREAS	
TEMPLATE	
PLOTTED	
SURVEY	
FINAL	

DATE	
BY	
NO.	
AREAS CHECKED	
AREAS	
TEMPLATE	
PLOTTED	
SURVEY	
ORIGINAL	

FILE NAME = P:\GDBEL WEST Projects\2009\03-0202 Bolcum Rd\101110.dgn
 PROJECT NO. = 03-14185-02-BR

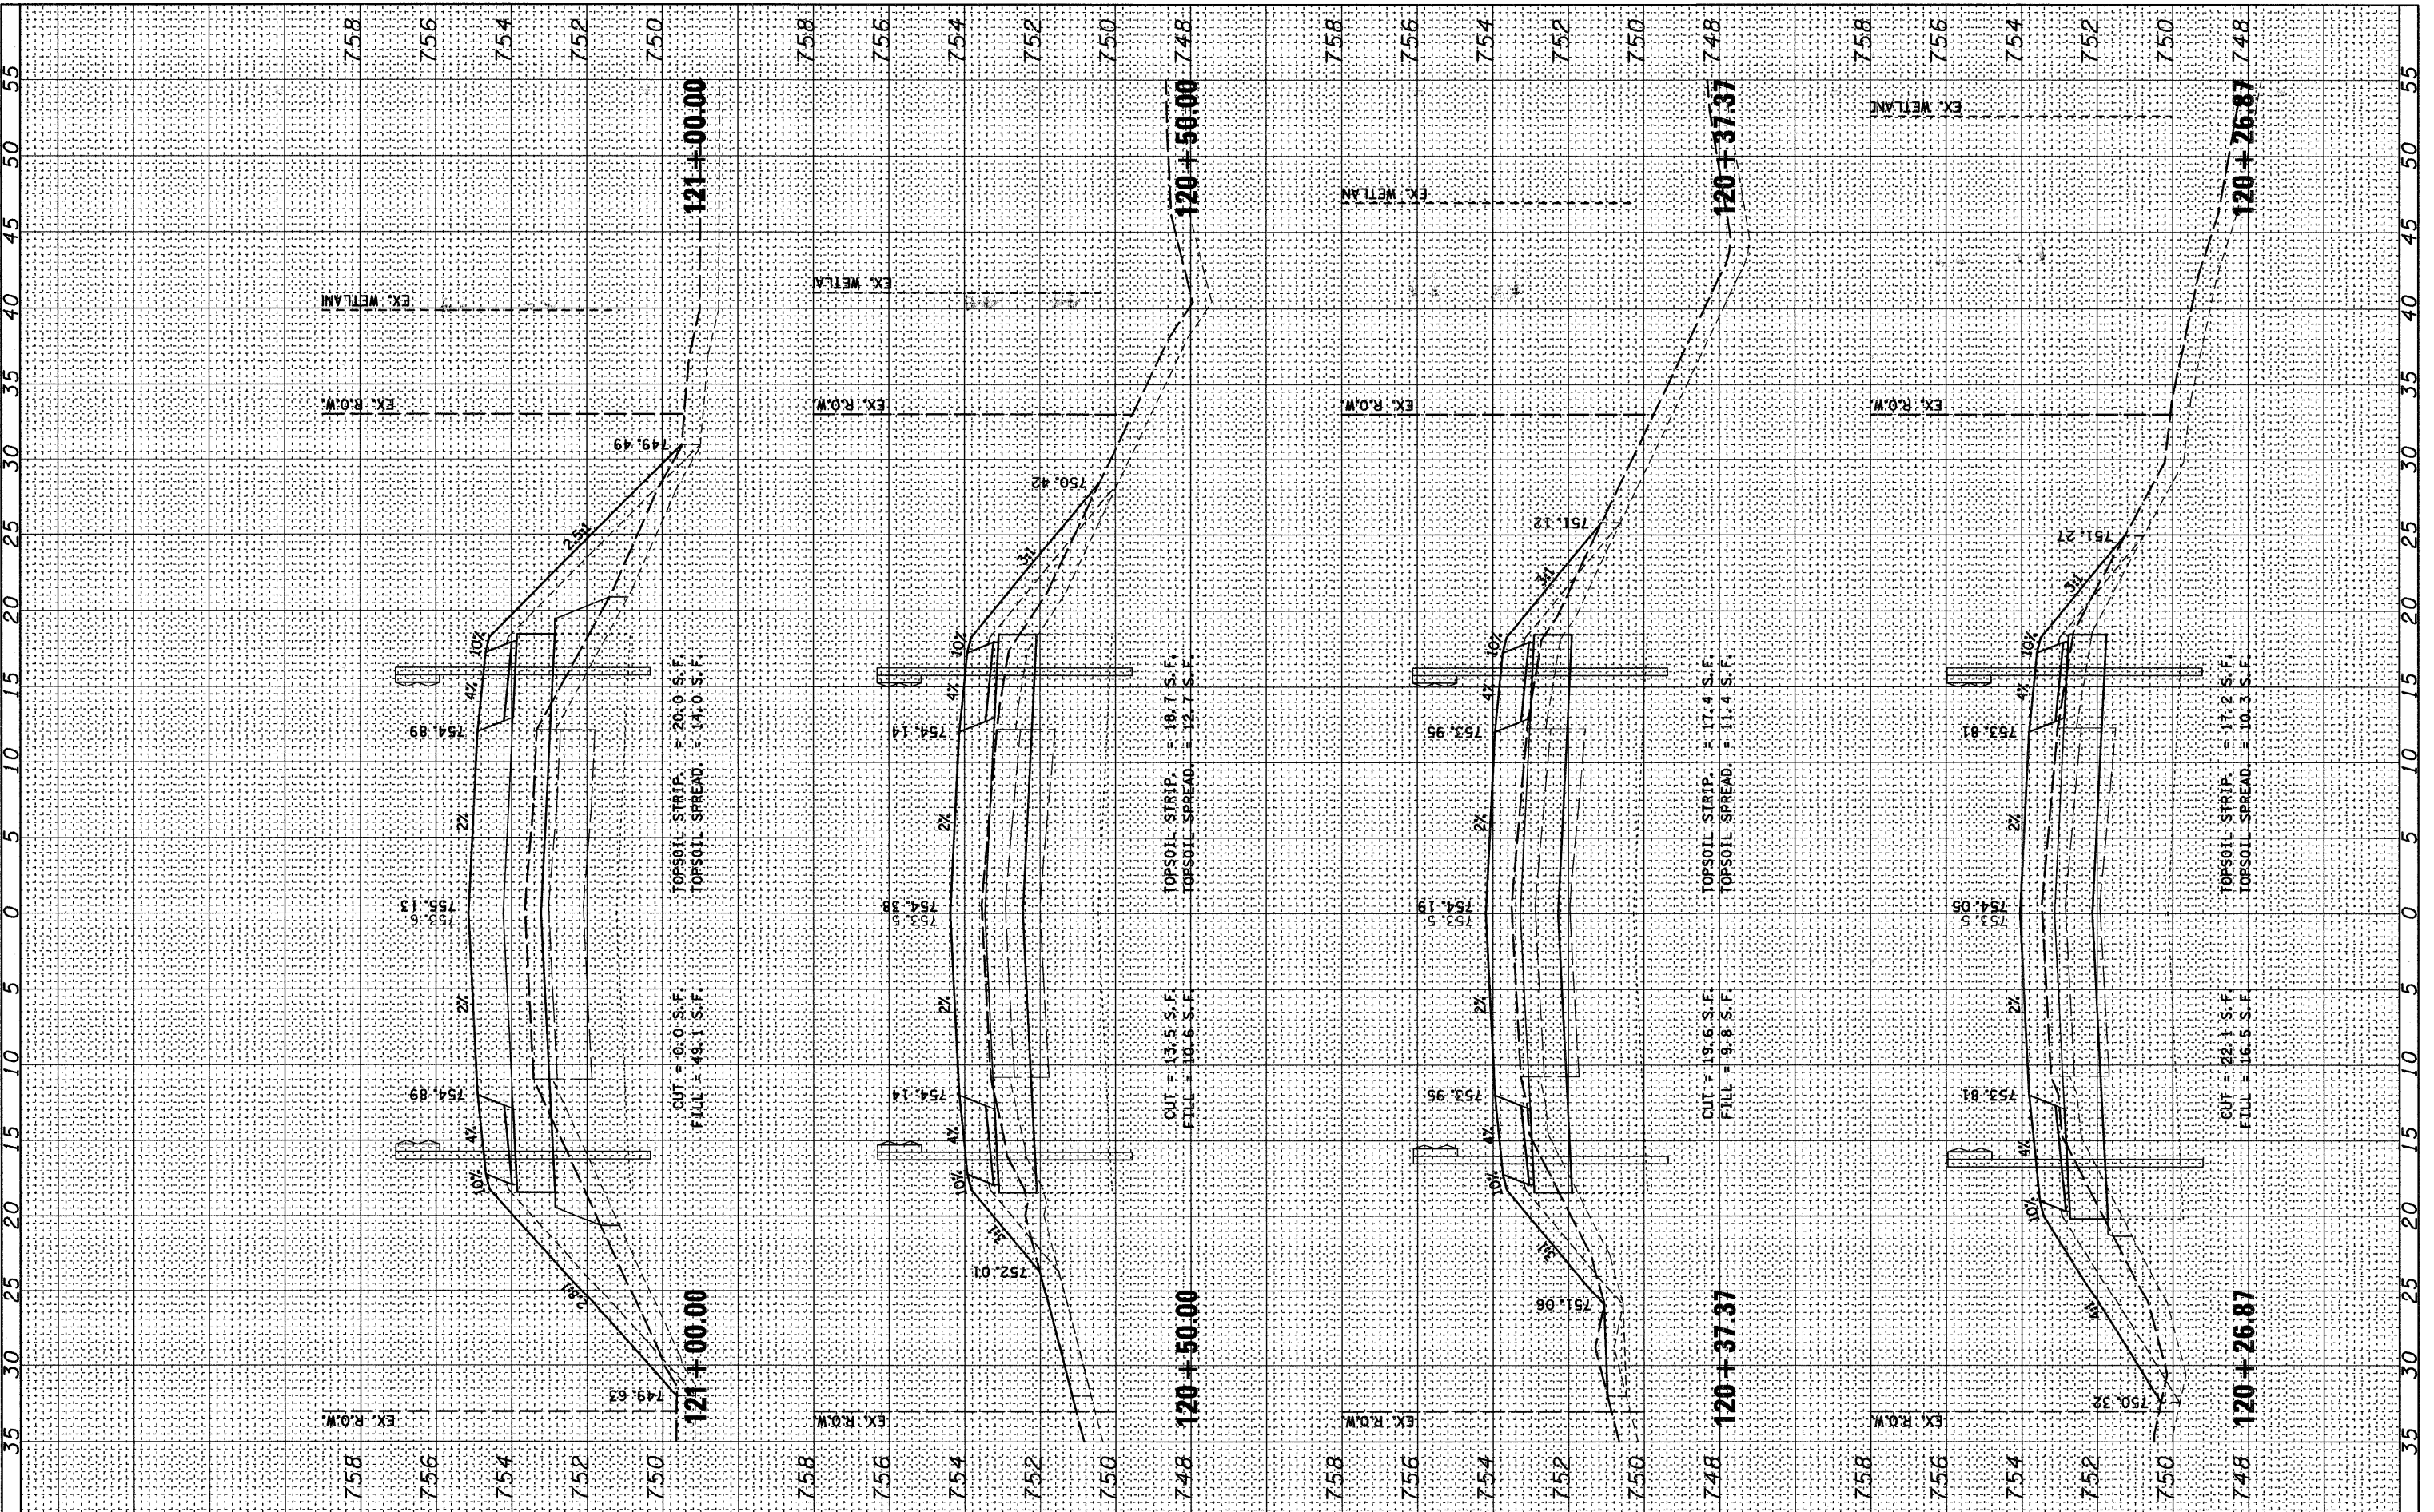

WILLS BURKE KELSEY ASSOCIATES LTD.
 116 West Main Street, Suite 201
 St. Charles, Illinois 60174

USER NAME = *USER*
DESIGNED -
DRAWN -
PLLOT SCALE =
PLLOT DATE = 11/9/2010

DESIGNED -	REVISD -
DRAWN -	REVISD -
CHECKED -	REVISD -
DATE - 10/22/10	REVISD -

**STATE OF ILLINOIS
 DEPARTMENT OF TRANSPORTATION**

SCALE:	SHEET NO.	OF 73 SHEETS	STA. 120+26.87	TO STA. 121+00.00
--------	-----------	--------------	----------------	-------------------

**CROSS SECTIONS
 BOLCUM ROAD**

RTE.	SECTION	COUNTY	TOTAL SHEETS	SHEET NO.
2332	03-14185-02-BR	KANE	73	57
CONTRACT NO. 63521				
FED. ROAD DIST. NO. 1 ILLINOIS FED. AID PROJECT				