


FINAL SURVEY	SURVEYED	BY	DATE
NOTE BOOK	PLOTTED		
NO.	TEMPLATE		
	AREAS CHECKED		
	AREAS CHECKED		

ORIGINAL SURVEY	SURVEYED	BY	DATE
NOTE BOOK	PLOTTED		
NO.	TEMPLATE		
	AREAS CHECKED		
	AREAS CHECKED		

FILE NAME = P:\CBBEL WEST Projects\2009\10-20-09\10-20-09\10-20-09\SHA\SSHT\_BR.dgn

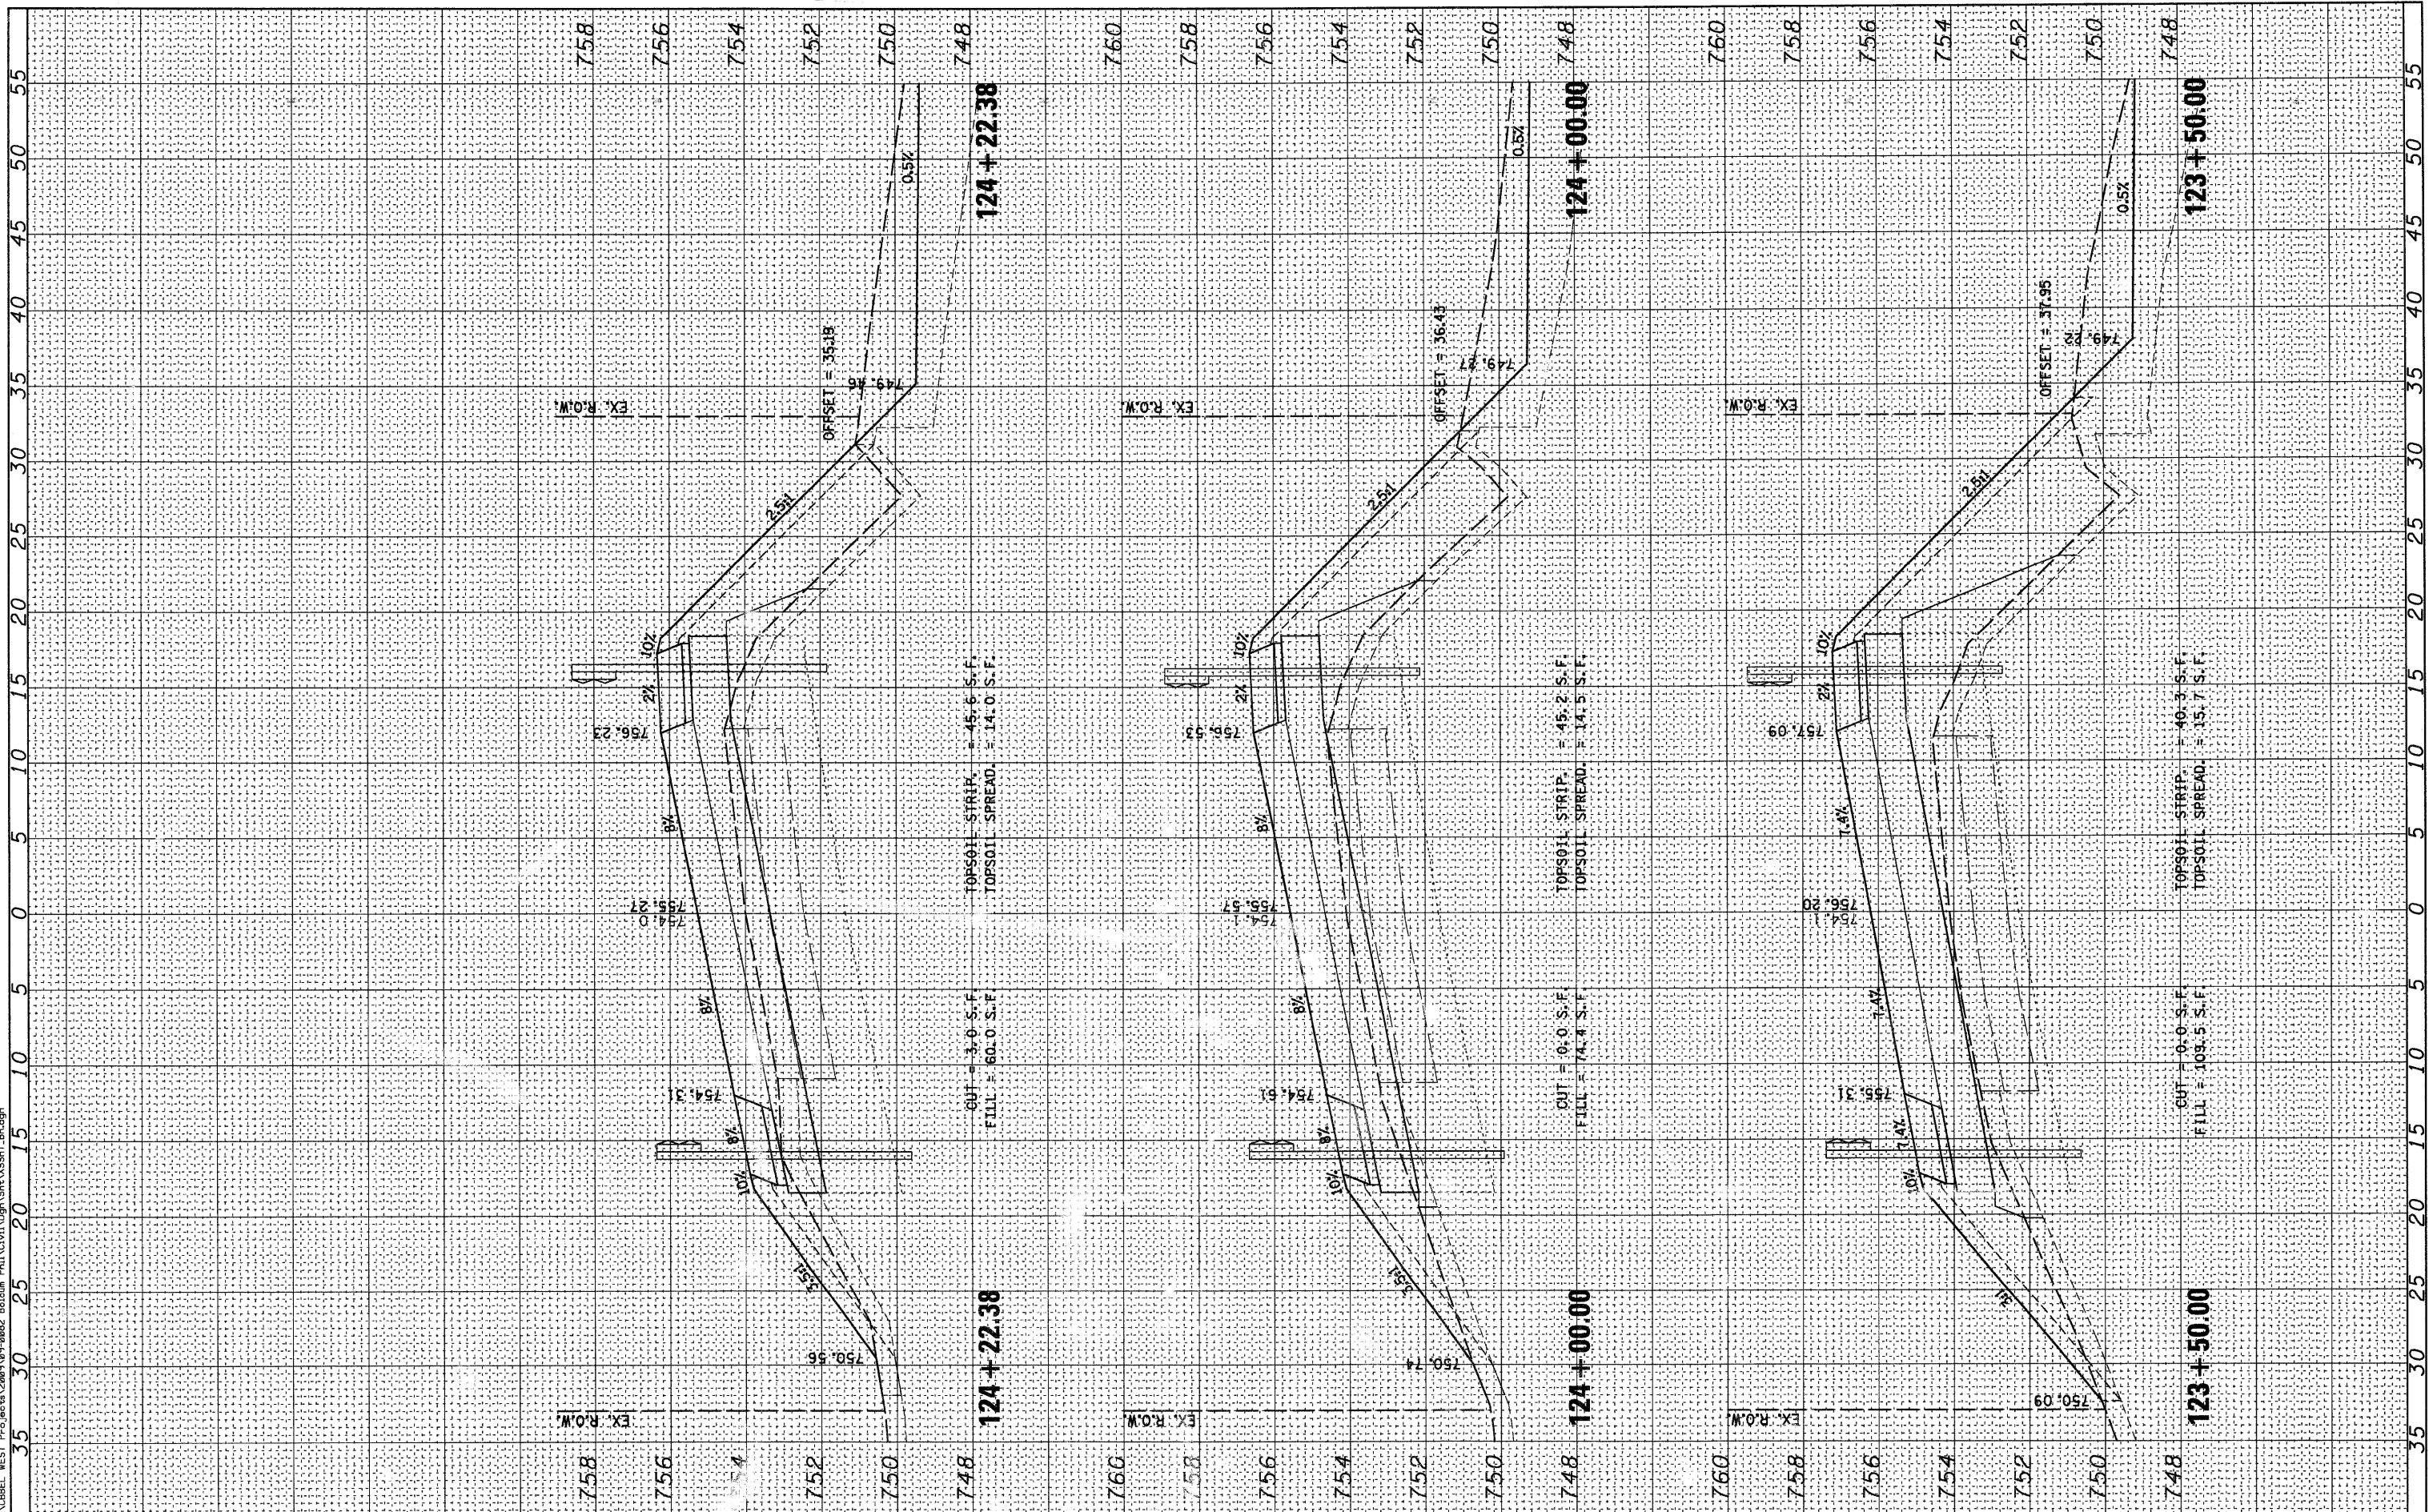

**WILLS BURKE KELSEY ASSOCIATES LTD.**  
116 West Main Street, Suite 201  
St. Charles, Illinois 60174

USER NAME = #USER#
PLOT SCALE =
PLOT DATE = 10/21/2010

DESIGNED -	REVISED -
DRAWN -	REVISED -
CHECKED -	REVISED -
DATE - 10/22/10	RETTED -

**STATE OF ILLINOIS  
DEPARTMENT OF TRANSPORTATION**

<b>CROSS SECTIONS BOLCUM ROAD</b>	
SCALE:	SHEET NO. OF 73 SHEETS STA. 123+50.00 TO STA. 124+22.38

ROUTE	SECTION	COUNTY	TOTAL SHEETS	SHEET NO.
2332	03-14185-02-BR	KANE	73	60
CONTRACT NO. 63521				
FED. ROAD DIST. NO. 1 (ILLINOIS) FED. AID PROJECT				