


FINAL SURVEY	SURVEYED	BY	DATE
NOTE BOOK	PLOTTED		
NO.	TEMPLATE		
	AREAS CHECKED		

ORIGINAL SURVEY	SURVEYED	BY	DATE
NOTE BOOK	PLOTTED		
NO.	TEMPLATE		
	AREAS CHECKED		

FILE NAME = P:\CIBBEL WEST Proj\cibbel\2008\09-17-08 Bolcum PHU\CV\10m\Shk\XSSHT BRIDGE

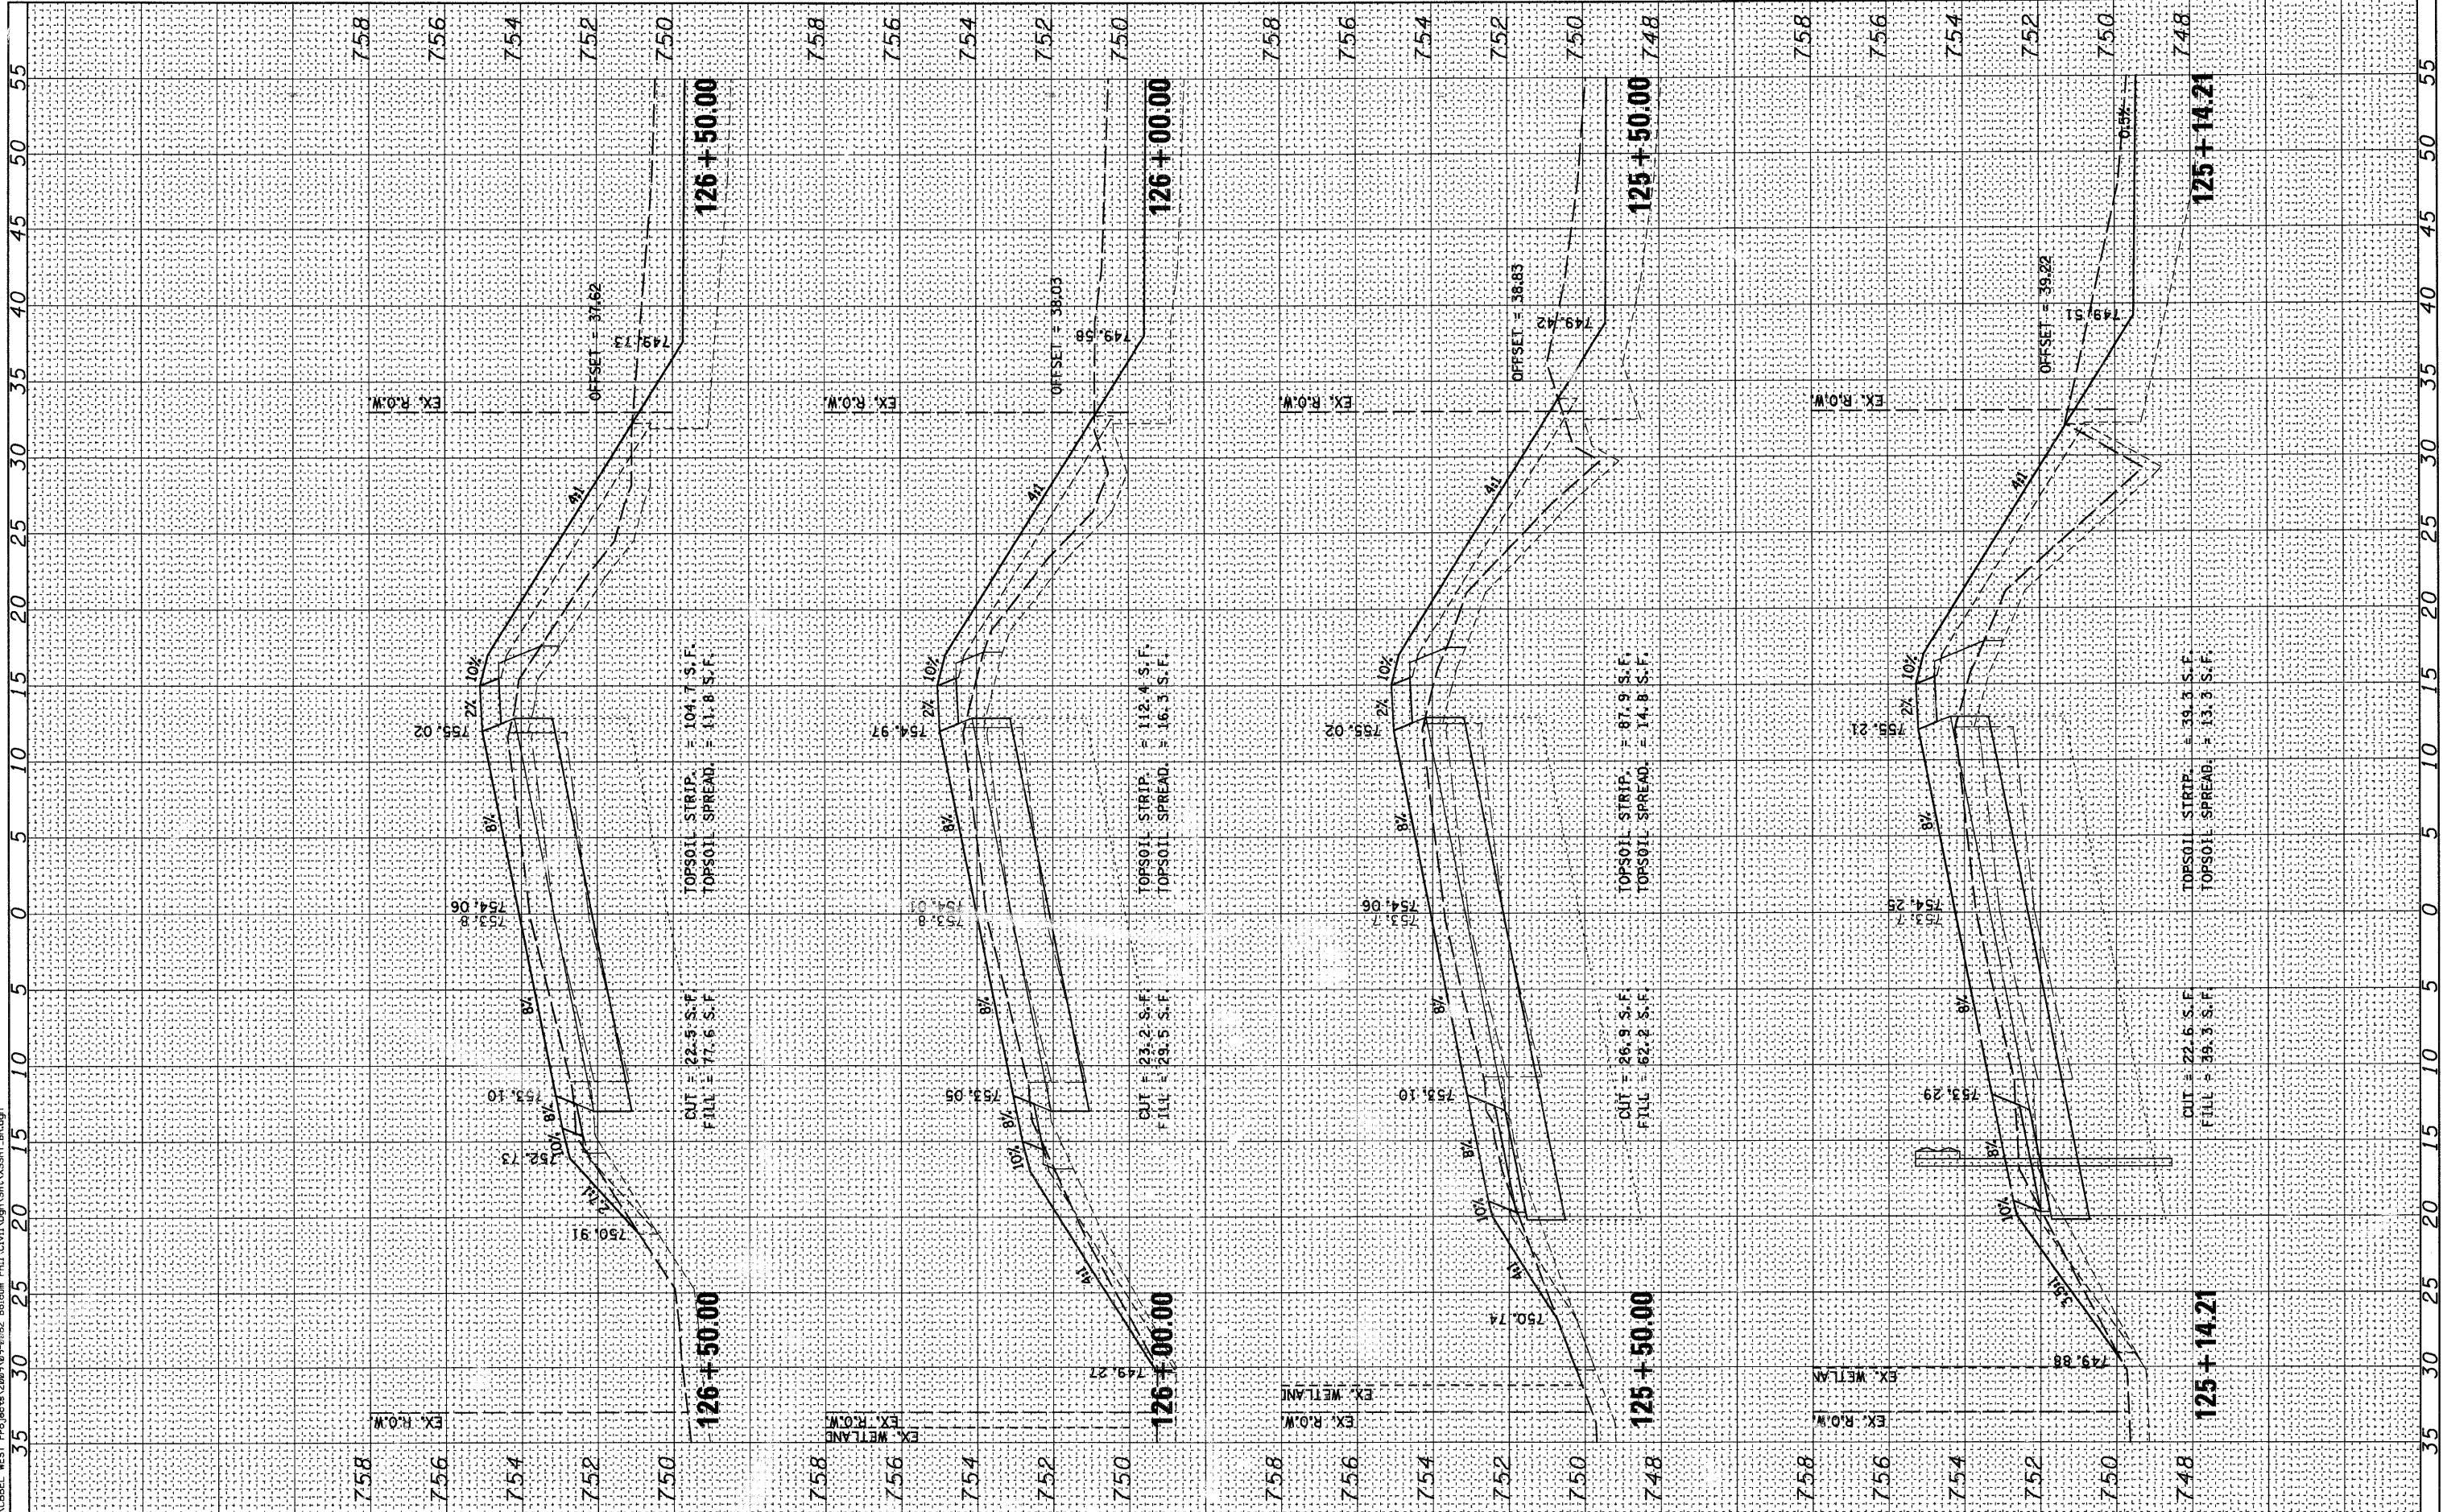

WILLS BURKE KELSEY ASSOCIATES LTD.
 116 West Main Street, Suite 201
 St. Charles, Illinois 60174

USER NAME = #USER#	DESIGNED -	REVISED -
PLOT SCALE =	DRAWN -	REVISED -
PLOT DATE = 10/21/2010	CHECKED -	REVISED -
	DATE - 10/22/10	REV'D -

**STATE OF ILLINOIS
DEPARTMENT OF TRANSPORTATION**

**CROSS SECTIONS
BOLCUM ROAD**

SCALE: SHEET NO. OF 73 SHEETS STA. 125+14.21 TO STA. 126+50.00

RT.	SECTION	COUNTY	TOTAL SHEETS	SHEET NO.
2332	03-14185-02-BR	KANE	73	62
CONTRACT NO.63521				
FED. ROAD DIST. NO. 1 ILLINOIS FED. AID PROJECT				