


DATE	
BY	
FINAL SURVEY	SURVEYED
NOTE BOOK	PLOTTED
NO.	TEMPLATE
	AREAS CHECKED

DATE	
BY	
ORIGINAL SURVEY	SURVEYED
NOTE BOOK	PLOTTED
NO.	TEMPLATE
	AREAS CHECKED

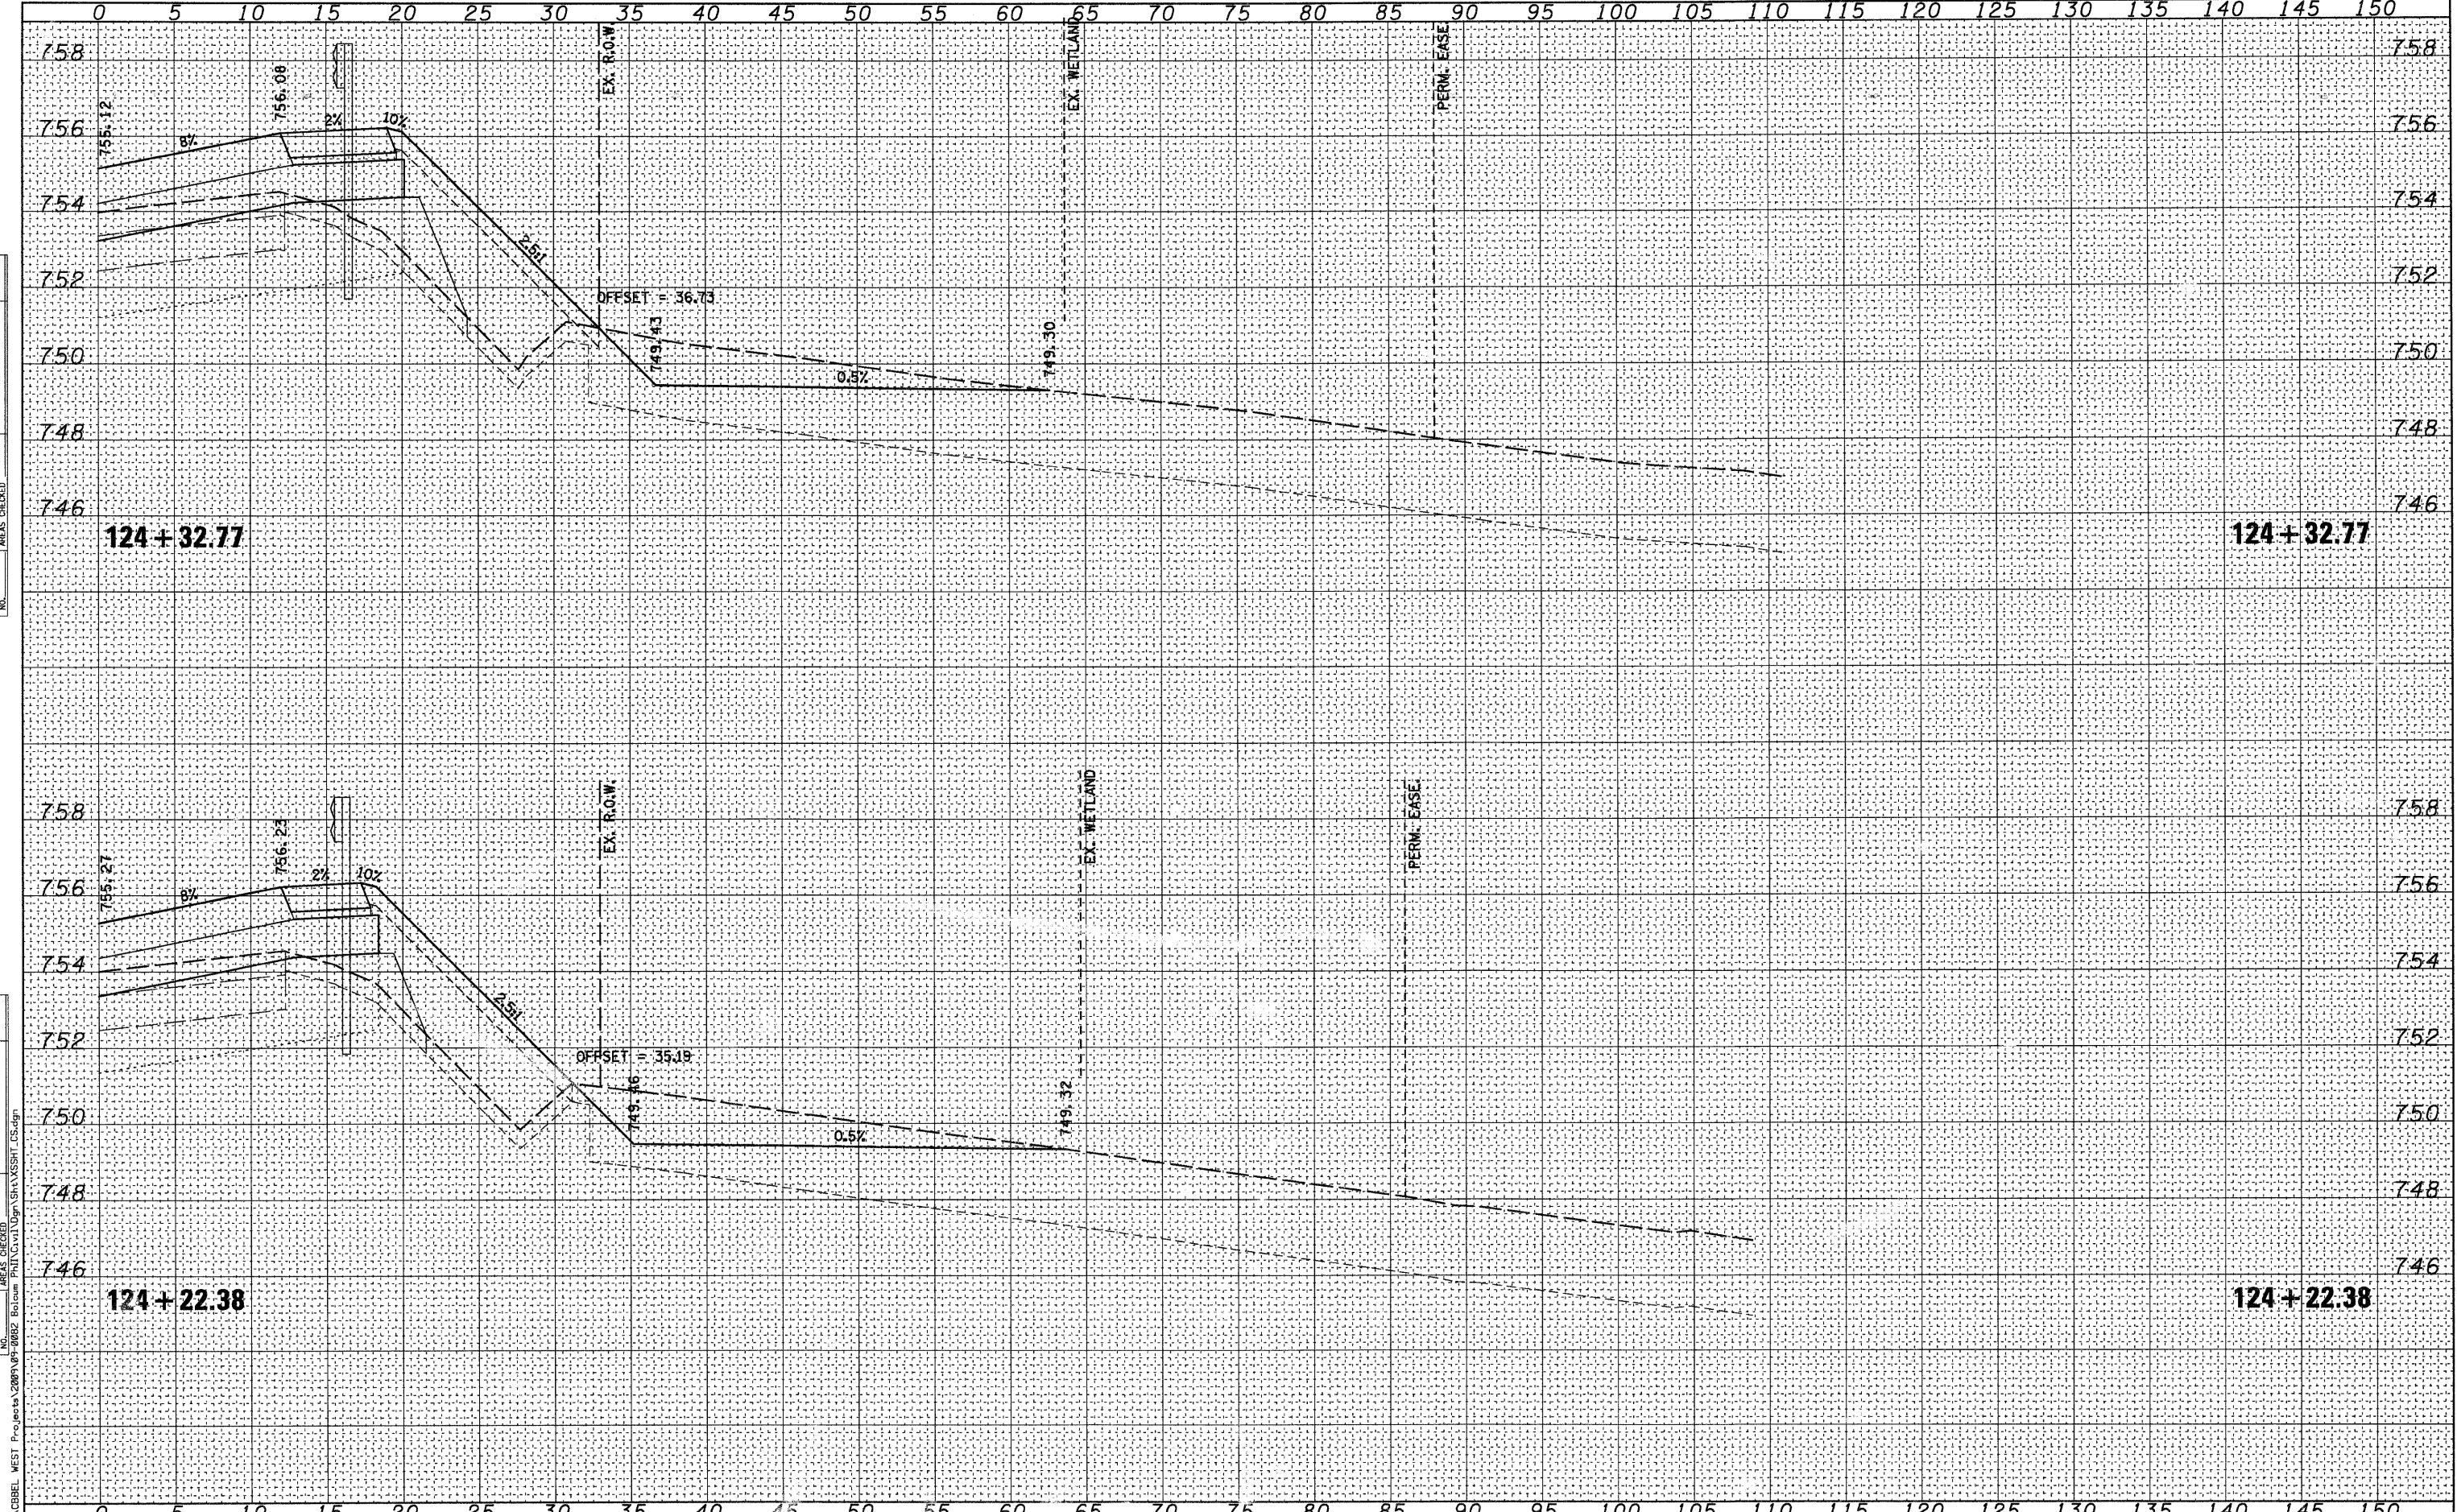

WILLS BURKE KELSEY ASSOCIATES LTD.  
 116 West Main Street, Suite 201  
 St. Charles, Illinois 60174

USER NAME = #USER*	DESIGNED -	REVISED -
PLOT SCALE =	DRAWN -	REVISED -
PLOT DATE = 10/21/2010	CHECKED -	REVISED -
	DATE = 10/22/10	REVISED -

STATE OF ILLINOIS  
 DEPARTMENT OF TRANSPORTATION

CROSS SECTIONS	
COMPENSATORY STORAGE	
SCALE:	SHEET NO. OF 73 SHEETS
	STA. 124+22.38 TO STA. 124+32.77

ROUTE	SECTION	COUNTY	TOTAL SHEETS	SHEET NO.
2332	03-14185-02-BR	KANE	73	67
CONTRACT NO.63521				
FED. ROAD DIST. NO. 1   ILLINOIS   FED. AID PROJECT				

FILE NAME = PACBBEL\_WEST\_Projects\2009\04-0002\_Bolton\_Plan\3x11\09n\_Shts\XSSH1\_CS.dgn