


DATE	
BY	
SURVEYED	
PLOTTED	
TEMPLATE	
NOTE BOOK	
AREAS CHECKED	
NO.	

DATE	
BY	
SURVEYED	
PLOTTED	
TEMPLATE	
NOTE BOOK	
AREAS CHECKED	
NO.	

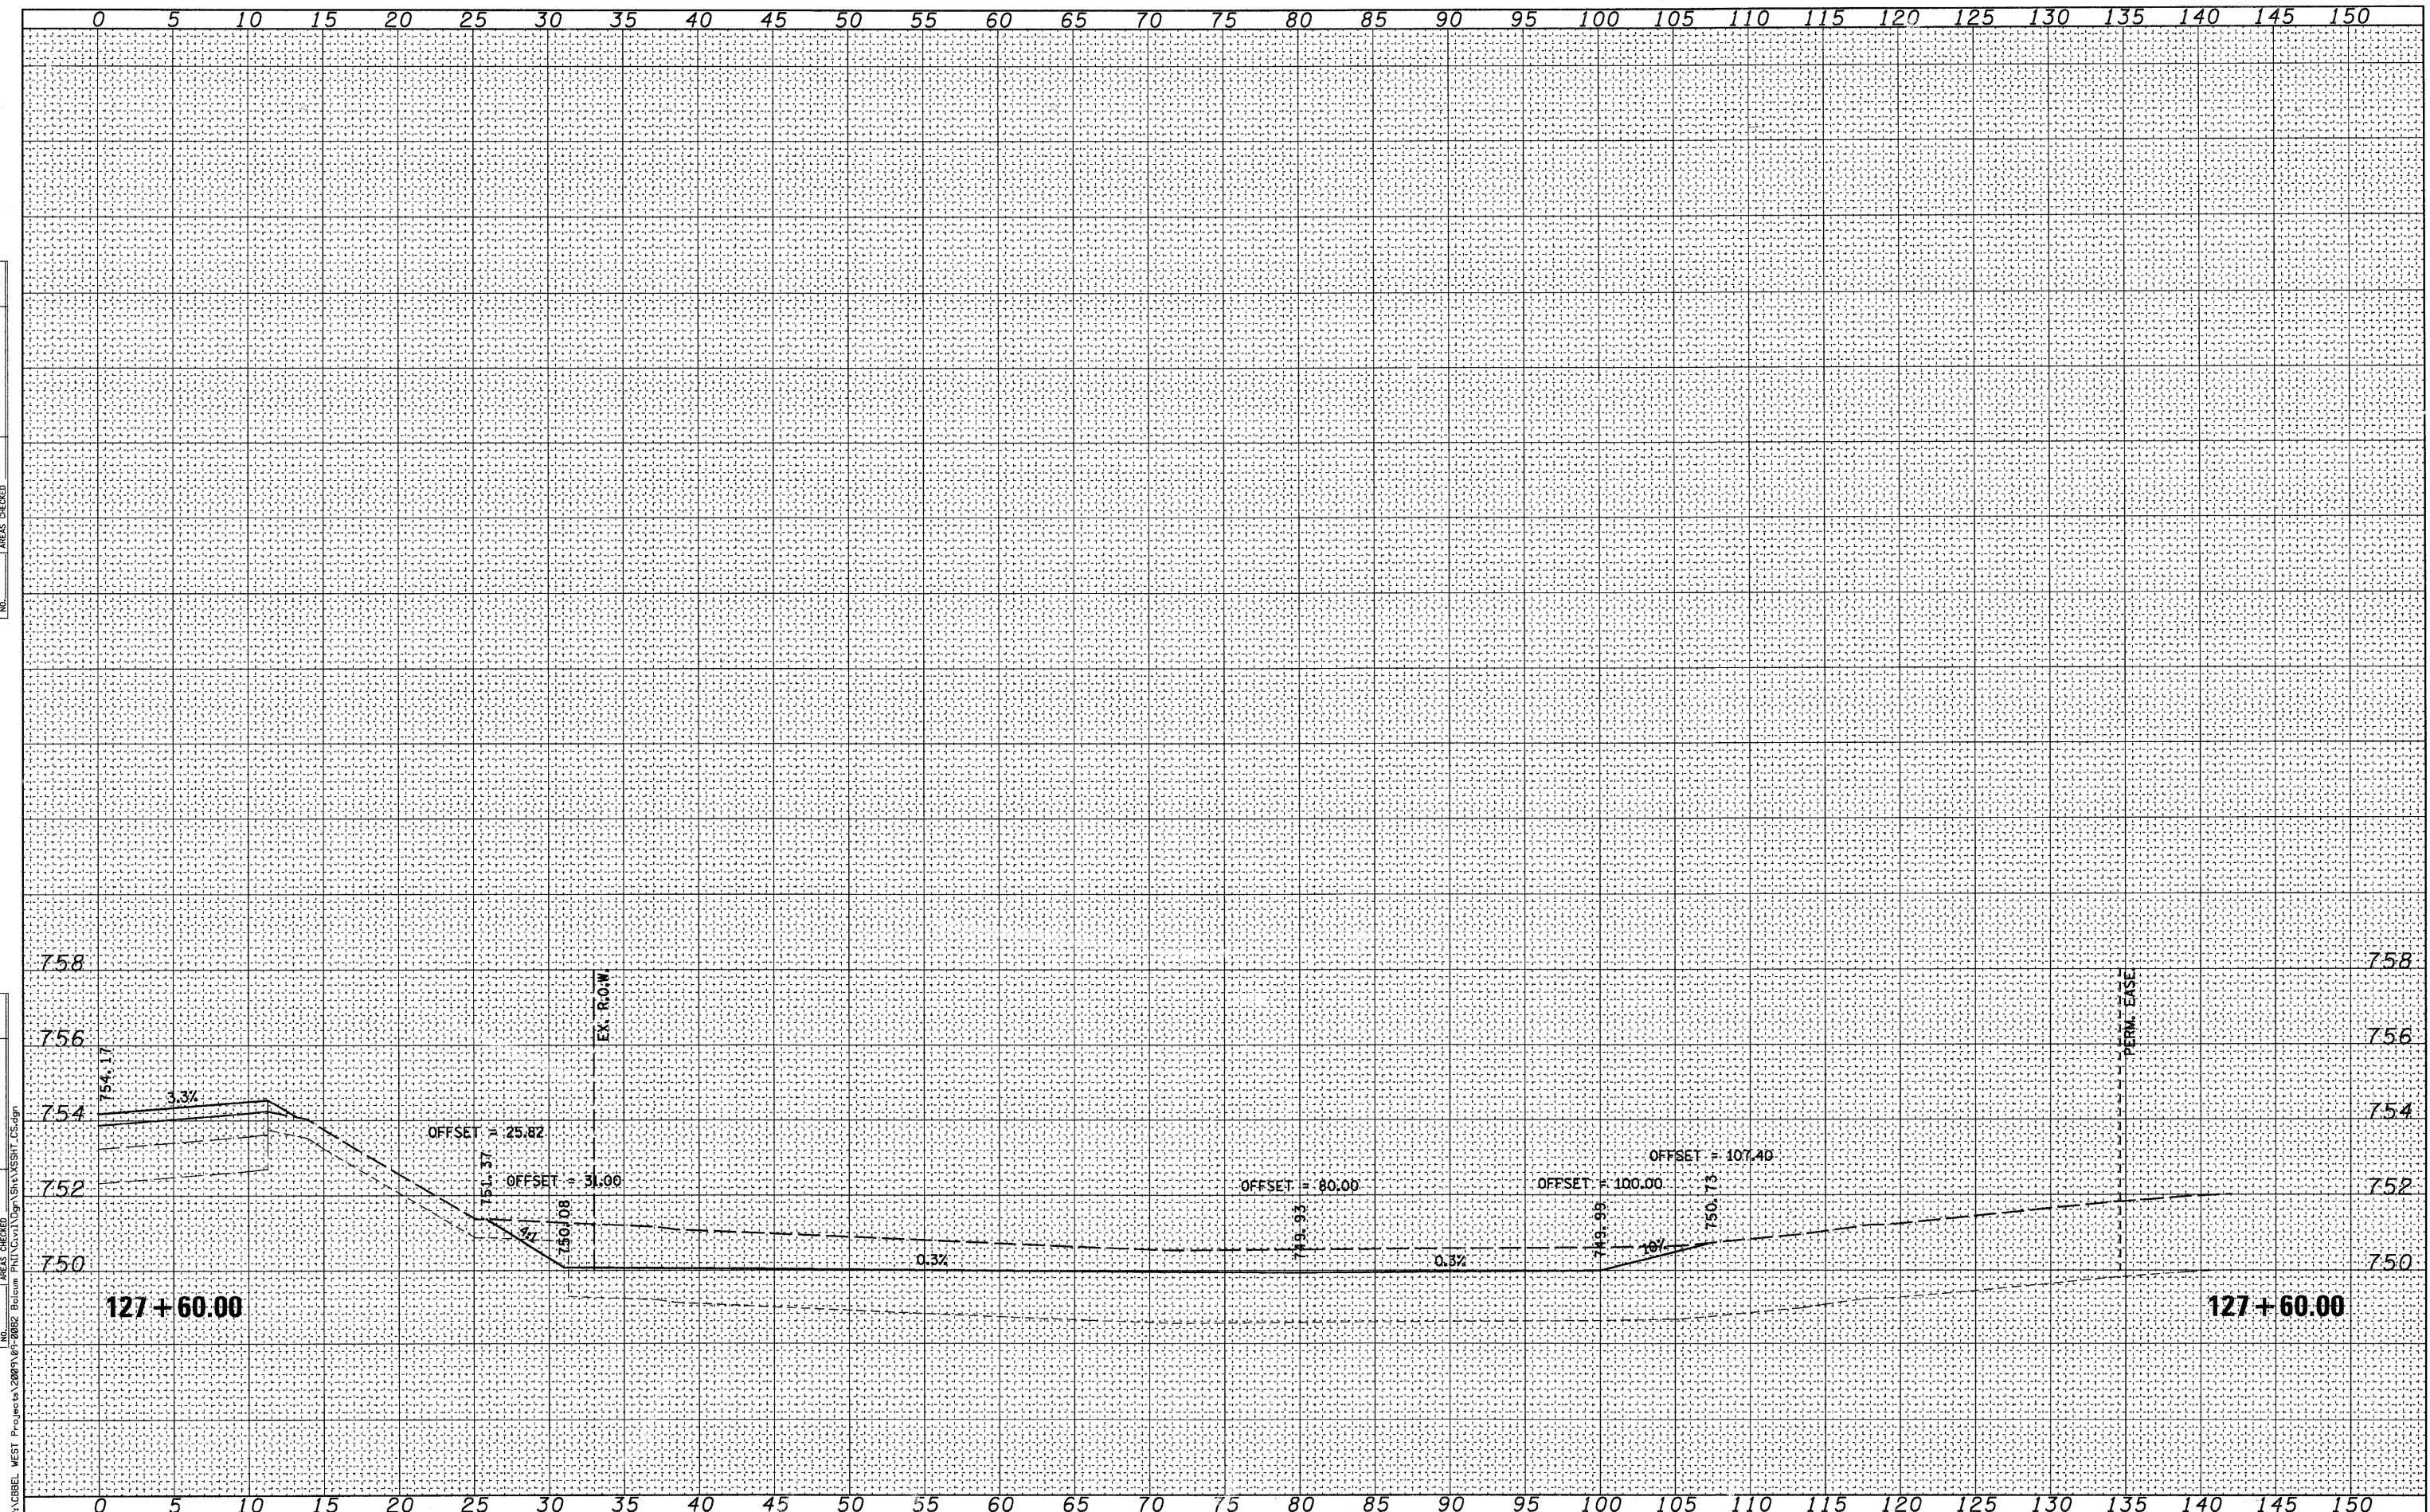

FILE NAME = P:\GDBEL\_WEST\_Projects\2009\10-2009\B02\_Belgium\_Plan\Civil\Drawn\Shit\SSBHT\_CS.dgn

**WBK** WILLS BURKE KELSEY ASSOCIATES LTD.  
116 West Main Street, Suite 201  
St. Charles, Illinois 60174

USER NAME = *USER*	DESIGNED -	REVISED -
PLOT SCALE =	DRAWN -	REVISED -
PLOT DATE = 10/21/2010	CHECKED -	REVISED -
	DATE - 10/22/10	REVISED -

**STATE OF ILLINOIS  
DEPARTMENT OF TRANSPORTATION**

<b>CROSS SECTIONS COMPENSATORY STORAGE</b>			
SCALE:	SHEET NO.	OF 73 SHEETS	STA. 127+60.00 TO STA. 127+60.00

RT.	SECTION	COUNTY	TOTAL SHEETS	SHEET NO.
2332	03-14185-02-BR	KANE	73	73
CONTRACT NO.63521				
FED. ROAD DIST. NO. 1 ILLINOIS FED. AID PROJECT				