



STAGE 2 TRAFFIC
 FABYAN PARKWAY
 STA. 124+99.00 TO STA. 128+35.00

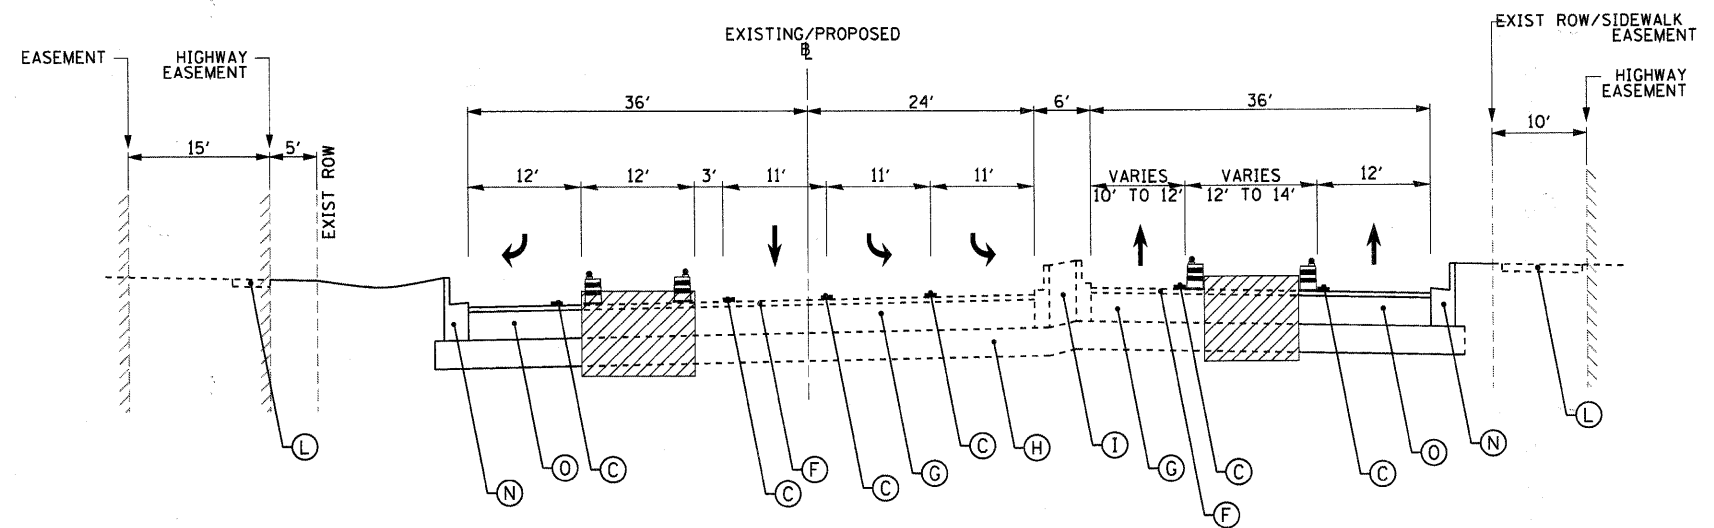

STAGE 2 TRAFFIC
 FABYAN PARKWAY
 STA. 130+04.00 TO STA. 133+61.61

LEGEND		
(A) TEMPORARY PAVEMENT MARKING - LINE 4" (SOLID, WHITE)	(I) EXISTING BARRIER MEDIAN	↑ DIRECTION OF TRAFFIC
(B) TEMPORARY PAVEMENT MARKING - LINE 4" (SKIP-DASH, WHITE)	(J) EXISTING FLUSH MEDIAN	▨ WORK ZONE
(C) TEMPORARY PAVEMENT MARKING - LINE 6" (SOLID, WHITE)	(K) EXISTING CURB & GUTTER	- - - EXISTING PAVEMENT
(D) HOT-MIX ASPHALT SURFACE REMOVAL, VARIABLE DEPTH	(L) EXISTING PCC SIDEWALK	— PROPOSED PAVEMENT
(E) EXISTING BITUMINOUS SURFACE COURSE	(M) PROPOSED PCC SIDEWALK	⊞ TRAFFIC CONTROL BARRELS OR TYPE II BARRICADES WITH MONO DIRECTIONAL STEADY BURN LIGHT @ 50' C-C ON TANGENT SECTIONS & 25' C-C ON TAPERS AND CURVES
(F) EXISTING BITUMINOUS BINDER COURSE	(N) PROPOSED CURB & GUTTER	
(G) EXISTING BITUMINOUS BASE COURSE	(O) COMPLETED PAVEMENT	
(H) EXISTING AGGREGATE SUBGRADE	(P) COMPLETED SHOULDER	

FILE NAME = I:\Narciso\9929603\Draw\Acadd\shhets\AR_MOT_TYP_STAGE2_3.dgn

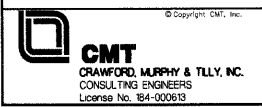

USER NAME = Matt Baldwin	DESIGNED - PWK	REVISED -
PLOT SCALE = 10.0000' / IN.	DRAWN - ERD	REVISED -
PLOT DATE = 12/29/2010	CHECKED - KDF	REVISED -
	DATE - 12/29/2010	REVISED -

STATE OF ILLINOIS
DEPARTMENT OF TRANSPORTATION

MAINTENANCE OF TRAFFIC - STAGE 2
FABYAN PARKWAY - TYPICAL SECTIONS

SCALE: N/A SHEET NO. 1 OF 1 SHEETS STA. N/A TO STA. N/A

F.A.P. RTE.	SECTION	COUNTY	TOTAL SHEETS	SHEET NO.
336	01-00269-00-CH	KANE	124	34
				CONTRACT NO. 63533
ILLINOIS FED. AID PROJECT				