


**STAGE 3 TRAFFIC**  
 FABYAN PARKWAY  
 STA. 123+84.00 TO STA. 128+35.00

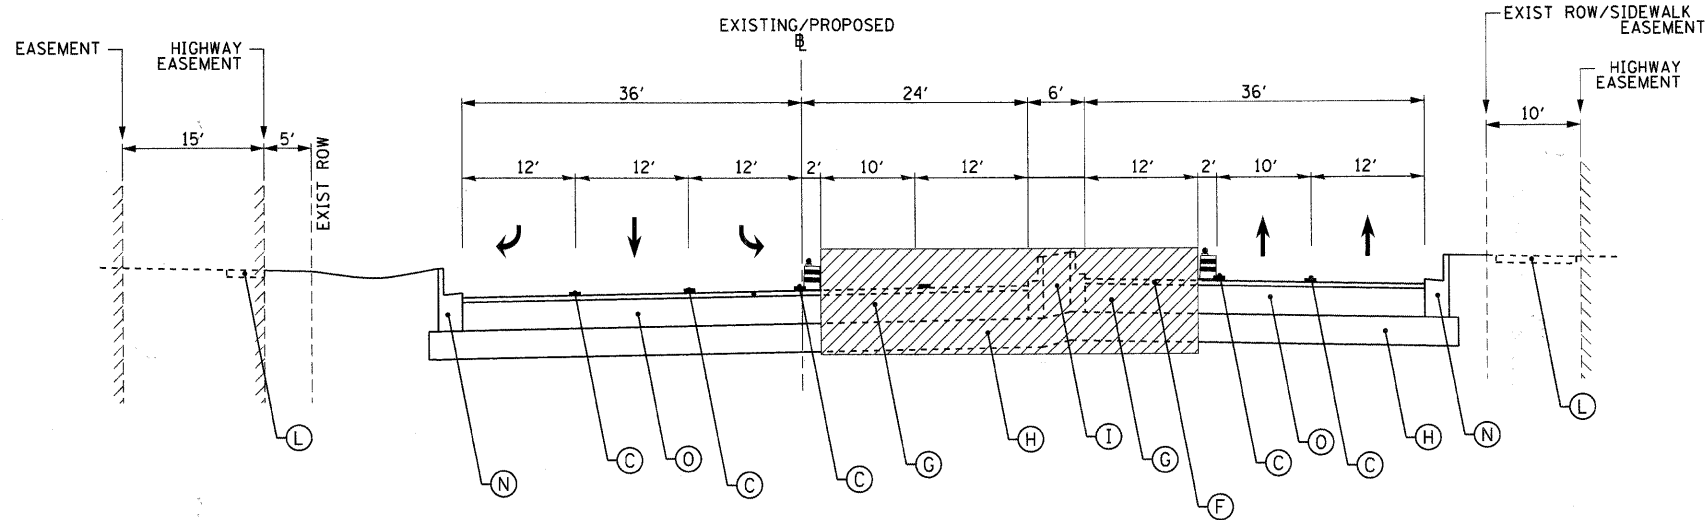

**STAGE 3 TRAFFIC**  
 FABYAN PARKWAY  
 STA. 129+75.39 TO STA. 133+80.00

**LEGEND**

- |   |                             |  |
|---|-----------------------------|--|
| (A) TEMPORARY PAVEMENT MARKING - LINE 4" (SOLID, WHITE)     | (I) EXISTING BARRIER MEDIAN | ↑ DIRECTION OF TRAFFIC   |
| (B) TEMPORARY PAVEMENT MARKING - LINE 4" (SKIP-DASH, WHITE) | (J) EXISTING FLUSH MEDIAN   | ▨ WORK ZONE  |
| (C) TEMPORARY PAVEMENT MARKING - LINE 6" (SOLID, WHITE)     | (K) EXISTING CURB & GUTTER  | - - - EXISTING PAVEMENT  |
| (D) HOT-MIX ASPHALT SURFACE REMOVAL, VARIABLE DEPTH         | (L) EXISTING PCC SIDEWALK   | — PROPOSED PAVEMENT  |
| (E) EXISTING BITUMINOUS SURFACE COURSE                      | (M) PROPOSED PCC SIDEWALK   | ⏏ TRAFFIC CONTROL BARRELS OR TYPE II BARRICADES WITH MONO DIRECTIONAL STEADY BURN LIGHT @ 50' C-C ON TANGENT SECTIONS & 25' C-C ON TAPERS AND CURVES |
| (F) EXISTING BITUMINOUS BINDER COURSE                       | (N) PROPOSED CURB & GUTTER  |  |
| (G) EXISTING BITUMINOUS BASE COURSE                         | (O) COMPLETED PAVEMENT      |  |
| (H) EXISTING AGGREGATE SUBGRADE                             | (P) COMPLETED SHOULDER      |  |

FILE NAME = L:\A\11000\052909\Draw\Enh\ba\McEasement\CAD\Sheet\IL\_MOT\_TYP\_STAGE3\_3.dgn



USER NAME = Matt Baldwin	DESIGNED - PWK	REVISED -
PLOT SCALE = 10,0000' / IN.	DRAWN - ERD	REVISED -
PLOT DATE = 2/7/2011	CHECKED - KDF	REVISED -
	DATE - 12/29/2010	REVISED -

STATE OF ILLINOIS  
 DEPARTMENT OF TRANSPORTATION

MAINTENANCE OF TRAFFIC - STAGE 3  
 FABYAN PARKWAY - TYPICAL SECTIONS

SCALE: N/A SHEET NO. 1 OF 1 SHEETS STA. N/A TO STA. N/A

F.A.P. RTE.	SECTION	COUNTY	TOTAL SHEETS	SHEET NO.
336	01-00269-00-CH	KANE	124	38
				CONTRACT NO. 63533
ILLINOIS FED. AID PROJECT				