



W20-1103(0)-48
STA. 82+00 LT

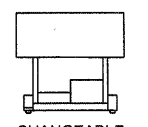

CHANGEABLE MESSAGE SIGN
STA. 87+00 LT

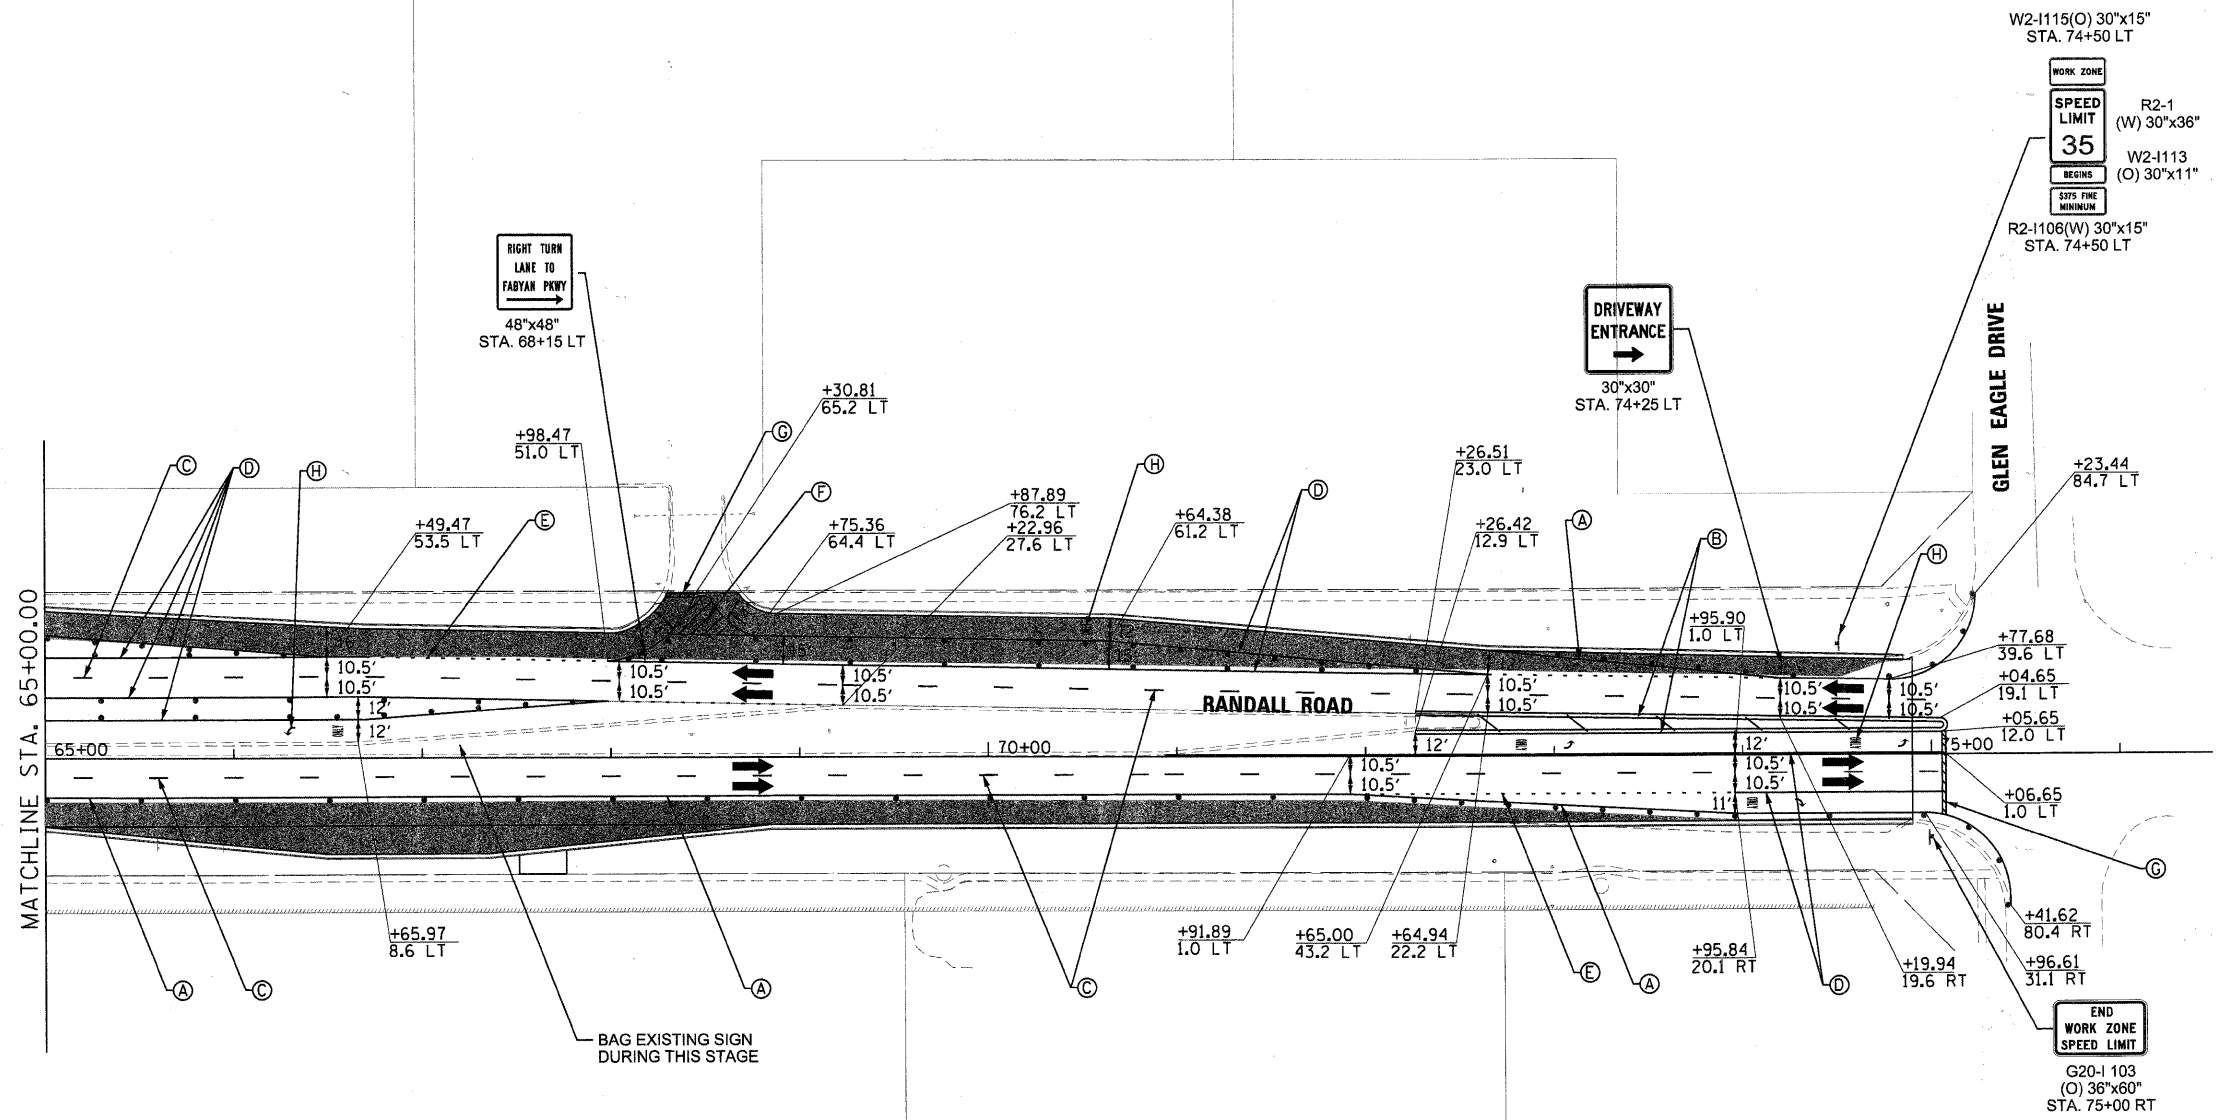

LEGEND

	WORK AREA	(A)	TEMPORARY PAVEMENT MARKING - LINE 4" (SOLID WHITE)
	COMPLETED PAVEMENT	(B)	TEMPORARY PAVEMENT MARKING - LINE 4" (DOUBLE YELLOW @ 11" C-C)
	DIRECTION OF TRAFFIC	(C)	TEMPORARY PAVEMENT MARKING - LINE 4" (30' SKIP - 10' DASH WHITE)
	TRAFFIC CONTROL BARRELS OR TYPE II BARRICADES WITH MONO DIRECTIONAL STEADY BURN LIGHT @ 50' C-C ON TANGENT SECTIONS & 25' C-C ON TAPERS AND CURVES	(D)	TEMPORARY PAVEMENT MARKING - LINE 6" (SOLID WHITE)
	SIGN	(E)	TEMPORARY PAVEMENT MARKING - LINE 6" (2' DASH - 6' SKIP, WHITE)
		(F)	TEMPORARY PAVEMENT MARKING - LINE 12" (SOLID YELLOW @ 45° DIAGONAL)
		(G)	TEMPORARY PAVEMENT MARKING - LINE 24" (SOLID WHITE)
		(H)	TEMPORARY PAVEMENT MARKING - LETTERS AND SYMBOLS

FILE NAME: L:\KANE\CD\922609\Draws\Traffic\Maintenance\CRDD_Sheets\TR_801_STAGE4_2.dgn



USER NAME = Matt Balowin	DESIGNED - PWK	REVISED -
PLOT SCALE = 50,0000 / IN.	DRAWN - MCC	REVISED -
PLOT DATE = 2/7/2011	CHECKED - KDF	REVISED -
	DATE - 12/29/2010	REVISED -

**STATE OF ILLINOIS
DEPARTMENT OF TRANSPORTATION**

MAINTENANCE OF TRAFFIC STAGE 4

SCALE: 1"=50' SHEET NO. 2 OF 2 SHEETS STA. 65+00.00 TO STA. 75+00.00

F.A.P. RTE.	SECTION	COUNTY	TOTAL SHEETS	SHEET NO.
336	01-00269-00-CH	KANE	124	43
CONTRACT NO. 63533				ILLINOIS FED. AID PROJECT