


SIGN DETAIL


(A)

**LEFT ON GREEN
ARROW ONLY**

R10-5
24' X 30'
SIGN DETAIL
(N.T.S.)
4 REQUIRED

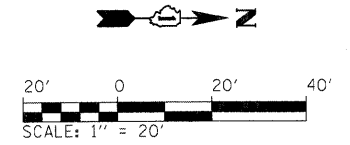

ALL TEMPORARY POLES SHALL BE 50 FEET IN HEIGHT. TEMPORARY VIDEO DETECTION CAMERAS SHALL BE MOUNTED AT A MINIMUM HEIGHT OF 45 FEET.

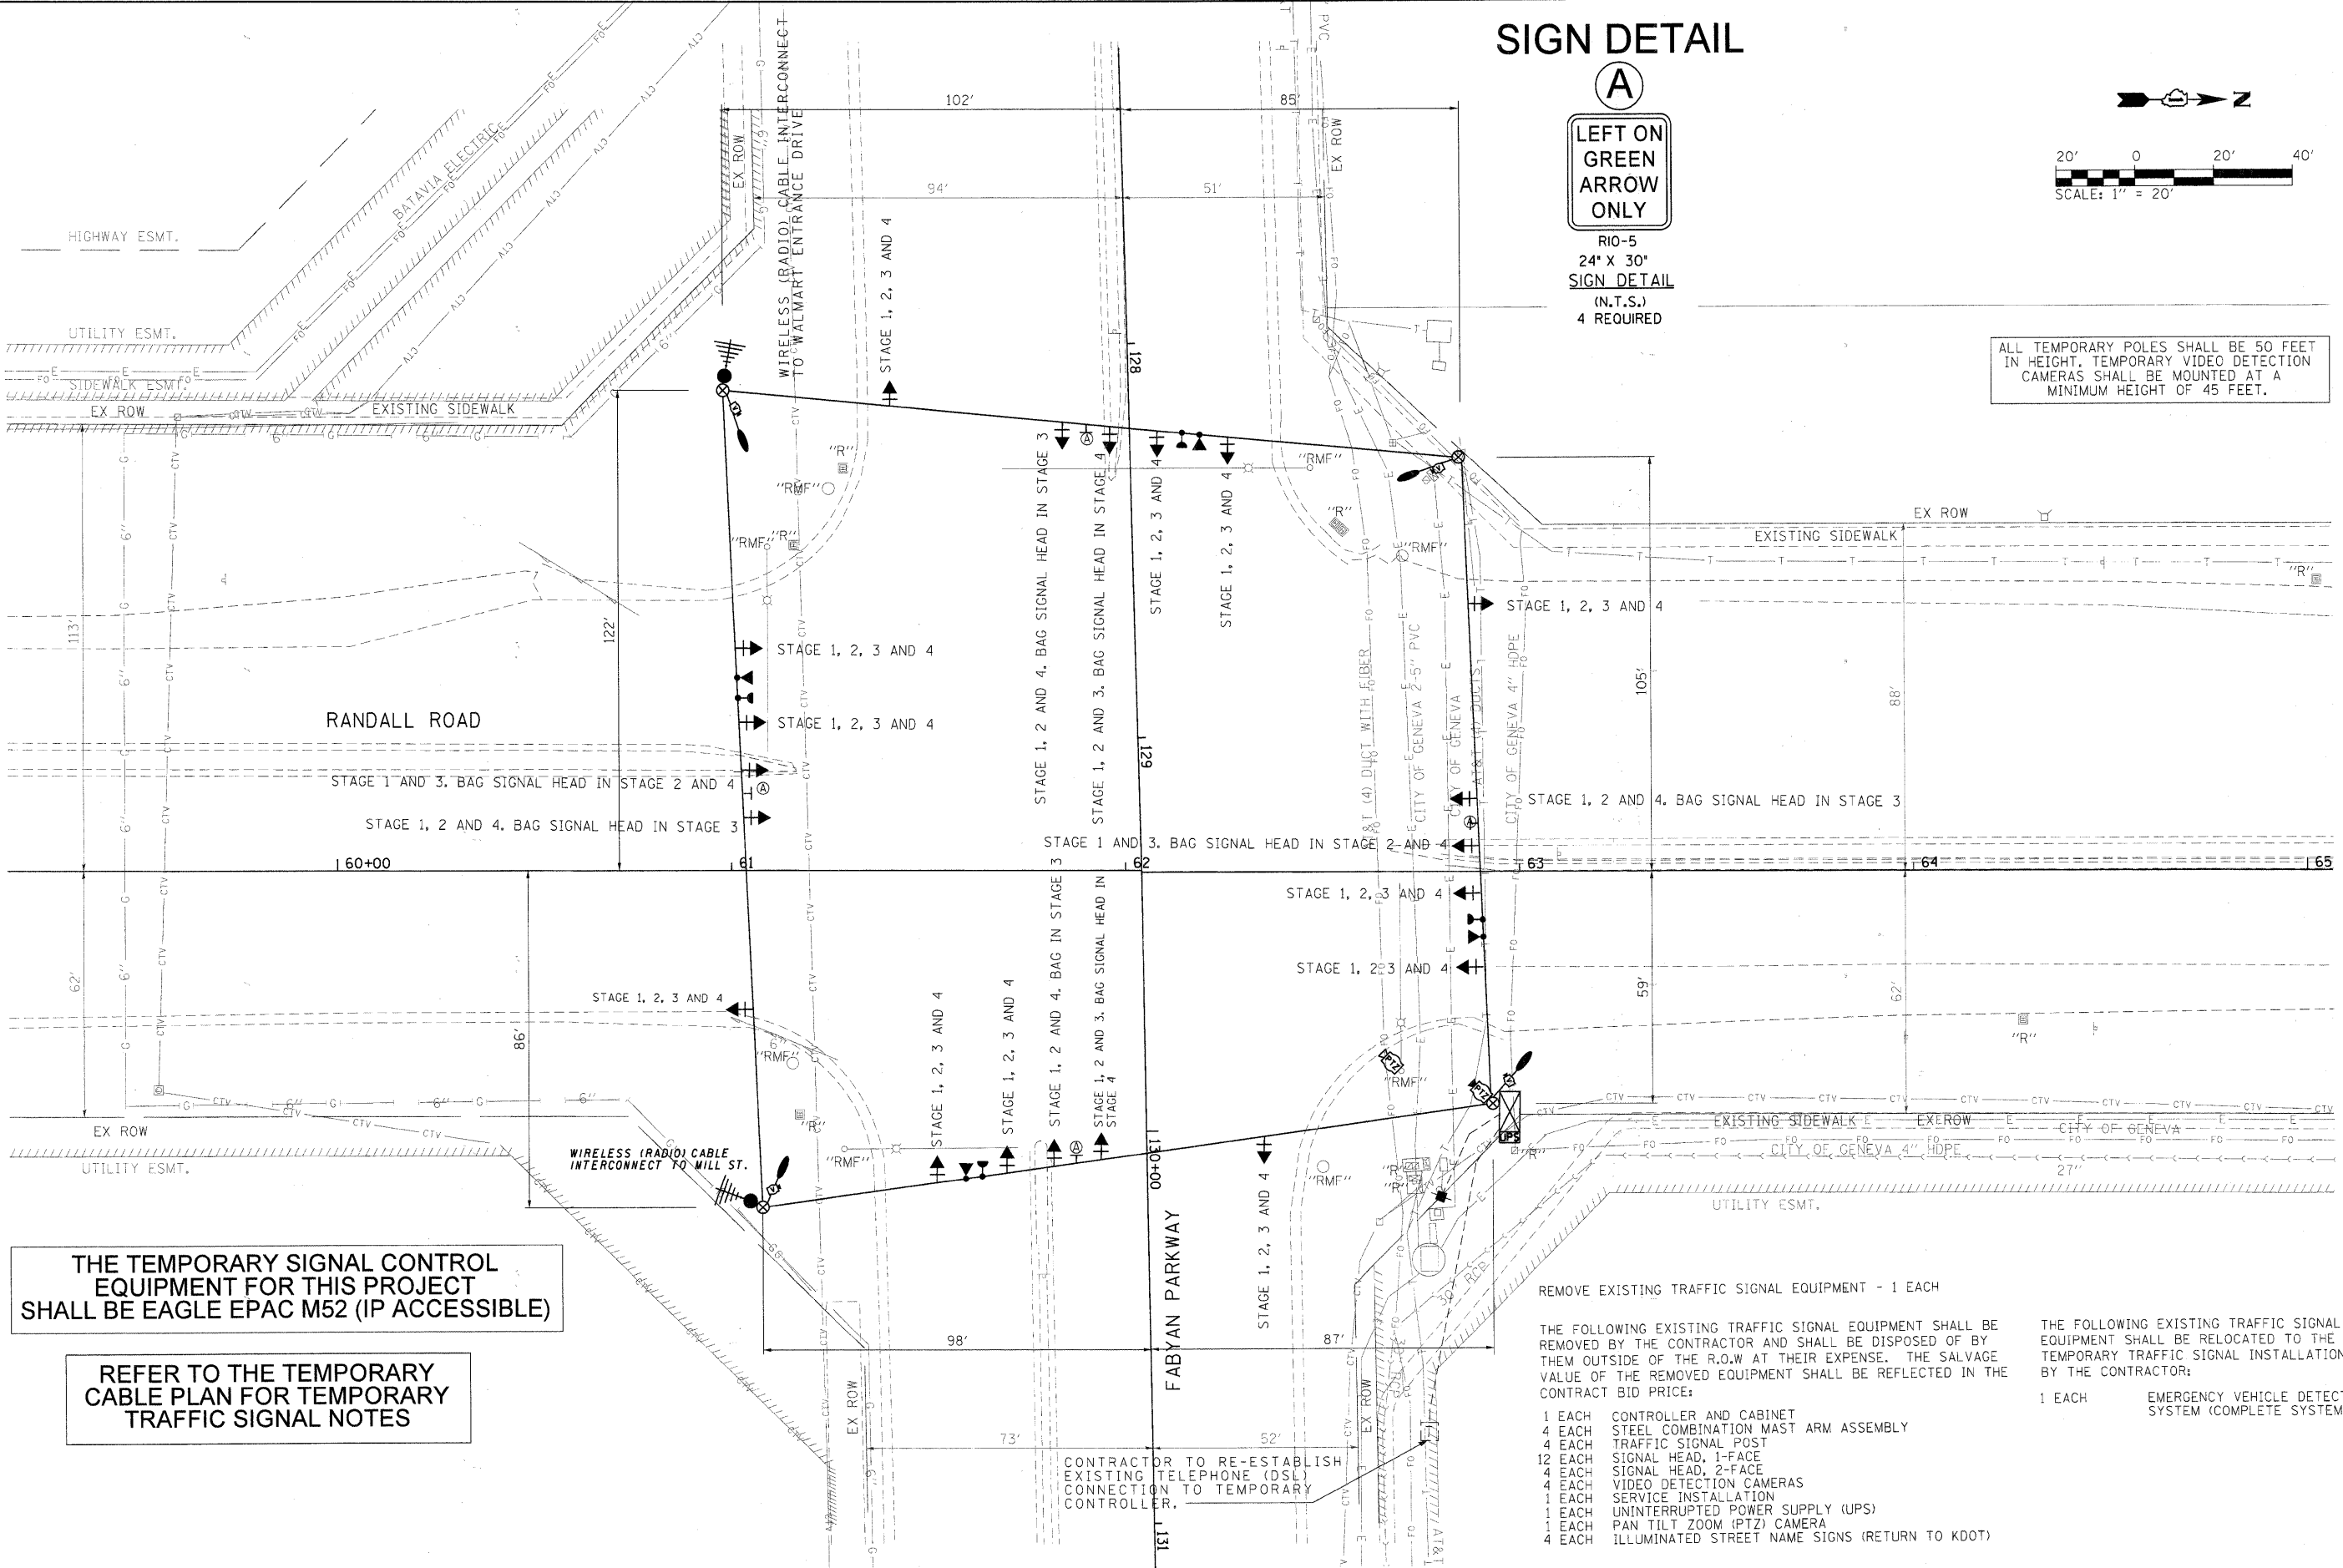

THE TEMPORARY SIGNAL CONTROL EQUIPMENT FOR THIS PROJECT SHALL BE EAGLE EPAC M52 (IP ACCESSIBLE)

REFER TO THE TEMPORARY CABLE PLAN FOR TEMPORARY TRAFFIC SIGNAL NOTES

REMOVE EXISTING TRAFFIC SIGNAL EQUIPMENT - 1 EACH

THE FOLLOWING EXISTING TRAFFIC SIGNAL EQUIPMENT SHALL BE REMOVED BY THE CONTRACTOR AND SHALL BE DISPOSED OF BY THEM OUTSIDE OF THE R.O.W AT THEIR EXPENSE. THE SALVAGE VALUE OF THE REMOVED EQUIPMENT SHALL BE REFLECTED IN THE CONTRACT BID PRICE:

- 1 EACH CONTROLLER AND CABINET
- 4 EACH STEEL COMBINATION MAST ARM ASSEMBLY
- 4 EACH TRAFFIC SIGNAL POST
- 12 EACH SIGNAL HEAD, 1-FACE
- 4 EACH SIGNAL HEAD, 2-FACE
- 4 EACH VIDEO DETECTION CAMERAS
- 1 EACH SERVICE INSTALLATION
- 1 EACH UNINTERRUPTED POWER SUPPLY (UPS)
- 1 EACH PAN TILT ZOOM (PTZ) CAMERA
- 4 EACH ILLUMINATED STREET NAME SIGNS (RETURN TO KDOT)

THE FOLLOWING EXISTING TRAFFIC SIGNAL EQUIPMENT SHALL BE RELOCATED TO THE TEMPORARY TRAFFIC SIGNAL INSTALLATION BY THE CONTRACTOR:

- 1 EACH EMERGENCY VEHICLE DETECTION SYSTEM (COMPLETE SYSTEM)

STATE OF ILLINOIS
DEPARTMENT OF TRANSPORTATION

TEMPORARY TRAFFIC SIGNAL PLAN

SCALE: SHEET NO. OF SHEETS STA. TO STA.

F.A.P. RTE.	SECTION	COUNTY	TOTAL SHEETS	SHEET NO.
336	01-00269-00-CH	KANE	124	66
CONTRACT NO. 63533				
ILLINOIS FED. AID PROJECT				

FILE NAME = L:\KANE\CON\0229683\3D-av\CD\bita\Video\asmt\ACADD_Sheets\TIS_TMP_PLN_01.dgn
 © Copyright CMT, Inc.

CMT CRAWFORD, MURPHY & TILLY, INC. CONSULTING ENGINEERS License No. 184-000813	USER NAME = Matt Baldwin	DESIGNED - PWK	REVISED -
	PLOT SCALE = 20.0000 1/1 IN.	DRAWN - ERD	REVISED -
	PLOT DATE = 2/7/2011	CHECKED - KDF	REVISED -
		DATE - 12/29/2010	REVISED -