


TEMPORARY INTERCONNECT NOTES:

1. WIRELESS (RADIO) INTERCONNECT FOR THE SOUTH LEG OF RANDALL ROAD (SOUTH OF FABYAN PARKWAY) SHALL BE INSTALLED AT THE HIGHEST POINT ON THE EXISTING COMBINATION MAST ARM LOCATED AT THE NORTHEAST CORNER OF RANDALL ROAD/MILL STREET INTERSECTION AND THE TEMPORARY WOOD POLE LOCATED AT THE SOUTHWEST CORNER OF RANDALL ROAD/FABYAN PARKWAY INTERSECTION.
2. WIRELESS (RADIO) INTERCONNECT FOR THE WEST LEG OF FABYAN PARKWAY (WEST OF RANDALL ROAD) SHALL BE INSTALLED AT THE HIGHEST POINT ON THE EXISTING COMBINATION MAST ARM LOCATED AT THE SOUTHEAST CORNER OF FABYAN PARKWAY/WALMART ENTRANCE DRIVE INTERSECTION AND THE TEMPORARY WOOD POLE LOCATED AT THE SOUTHWEST CORNER OF RANDALL ROAD/FABYAN PARKWAY INTERSECTION.
3. THE EXISTING INTERCONNECT CABLE (AND TRACER) SHALL BE PULLED BACK AND COILED IN EXISTING HANDHOLE. ONCE CONSTRUCTION IS COMPLETED AND PERMANENT SIGNALS ARE READY TO BE TURNED ON, THE EXISTING CABLE (AND TRACER) SHALL BE RECONNECTED TO THE PROPOSED TRAFFIC SIGNAL CONTROLLER PRIOR TO ACTIVATION OF PROPOSED TRAFFIC SIGNALS. THE TEMPORARY WIRELESS (RADIO) INTERCONNECT EQUIPMENT SHALL BE REMOVED ONCE PROPOSED SIGNALS ARE OPERATIONAL. (THIS WORK SHALL BE INCLUDED AS PART OF THE PAY ITEM "TEMPORARY TRAFFIC SIGNAL INSTALLATION")
4. THE CONTRACTOR MUST NOTIFY TOM SZABO (Phone: 630-208-3139) WITH KCDOT A MINIMUM OF SEVEN (7) WORKING DAYS PRIOR TO THE START OF ANY WORK ON THE INTERCONNECT SYSTEM.

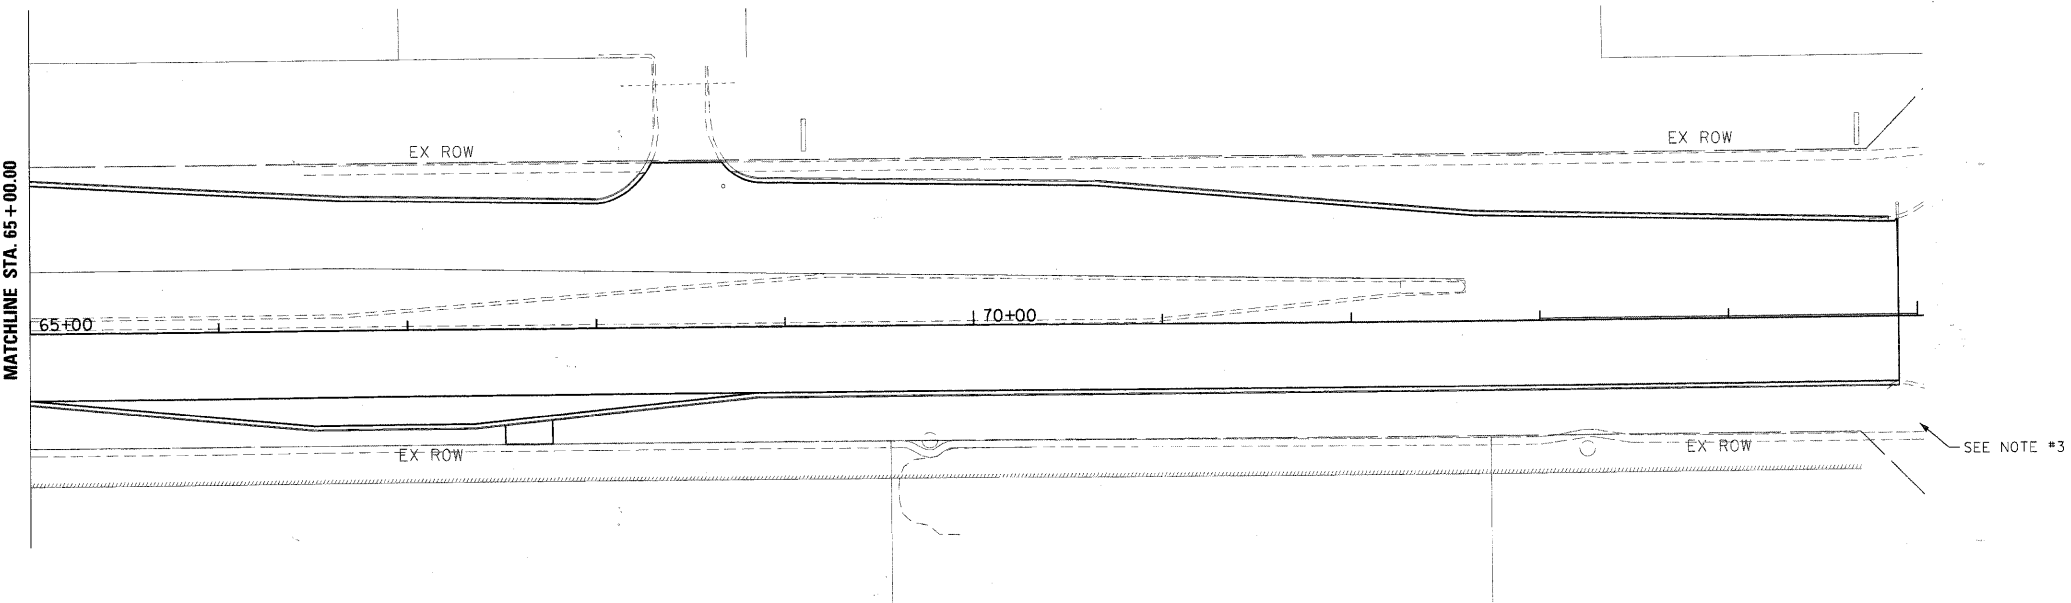


CONTRACTOR TO RE-ESTABLISH EXISTING TELEPHONE (DSL) CONNECTION TO TEMPORARY CONTROLLER.

SEE NOTE #3

SEE NOTE #3

FILE NAME: L:\XANECC\0929603\Draw\A\B\A\N\B\Assessment\CADD\Sheet\ATS_TMP_SIGNAL_INTERCON.dgn

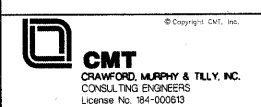

USER NAME = Matt Baldwin	DESIGNED - KDF	REVISED -
PLOT SCALE = 50.0000 1/4 IN.	DRAWN - ERD	REVISED -
PLOT DATE = 2/7/2011	CHECKED - KDF	REVISED -
	DATE - 12/29/2010	REVISED -

**STATE OF ILLINOIS
DEPARTMENT OF TRANSPORTATION**

TEMPORARY SIGNAL INTERCONNECT PLAN

SCALE: 1"=50' SHEET NO. OF SHEETS STA. TO STA.

F.A.P. RTE. 336	SECTION 01-00269-00-CH	COUNTY KANE	TOTAL SHEETS 124	SHEET NO. 68
				CONTRACT NO. 63533
[ILLINOIS] FED. AID PROJECT				