


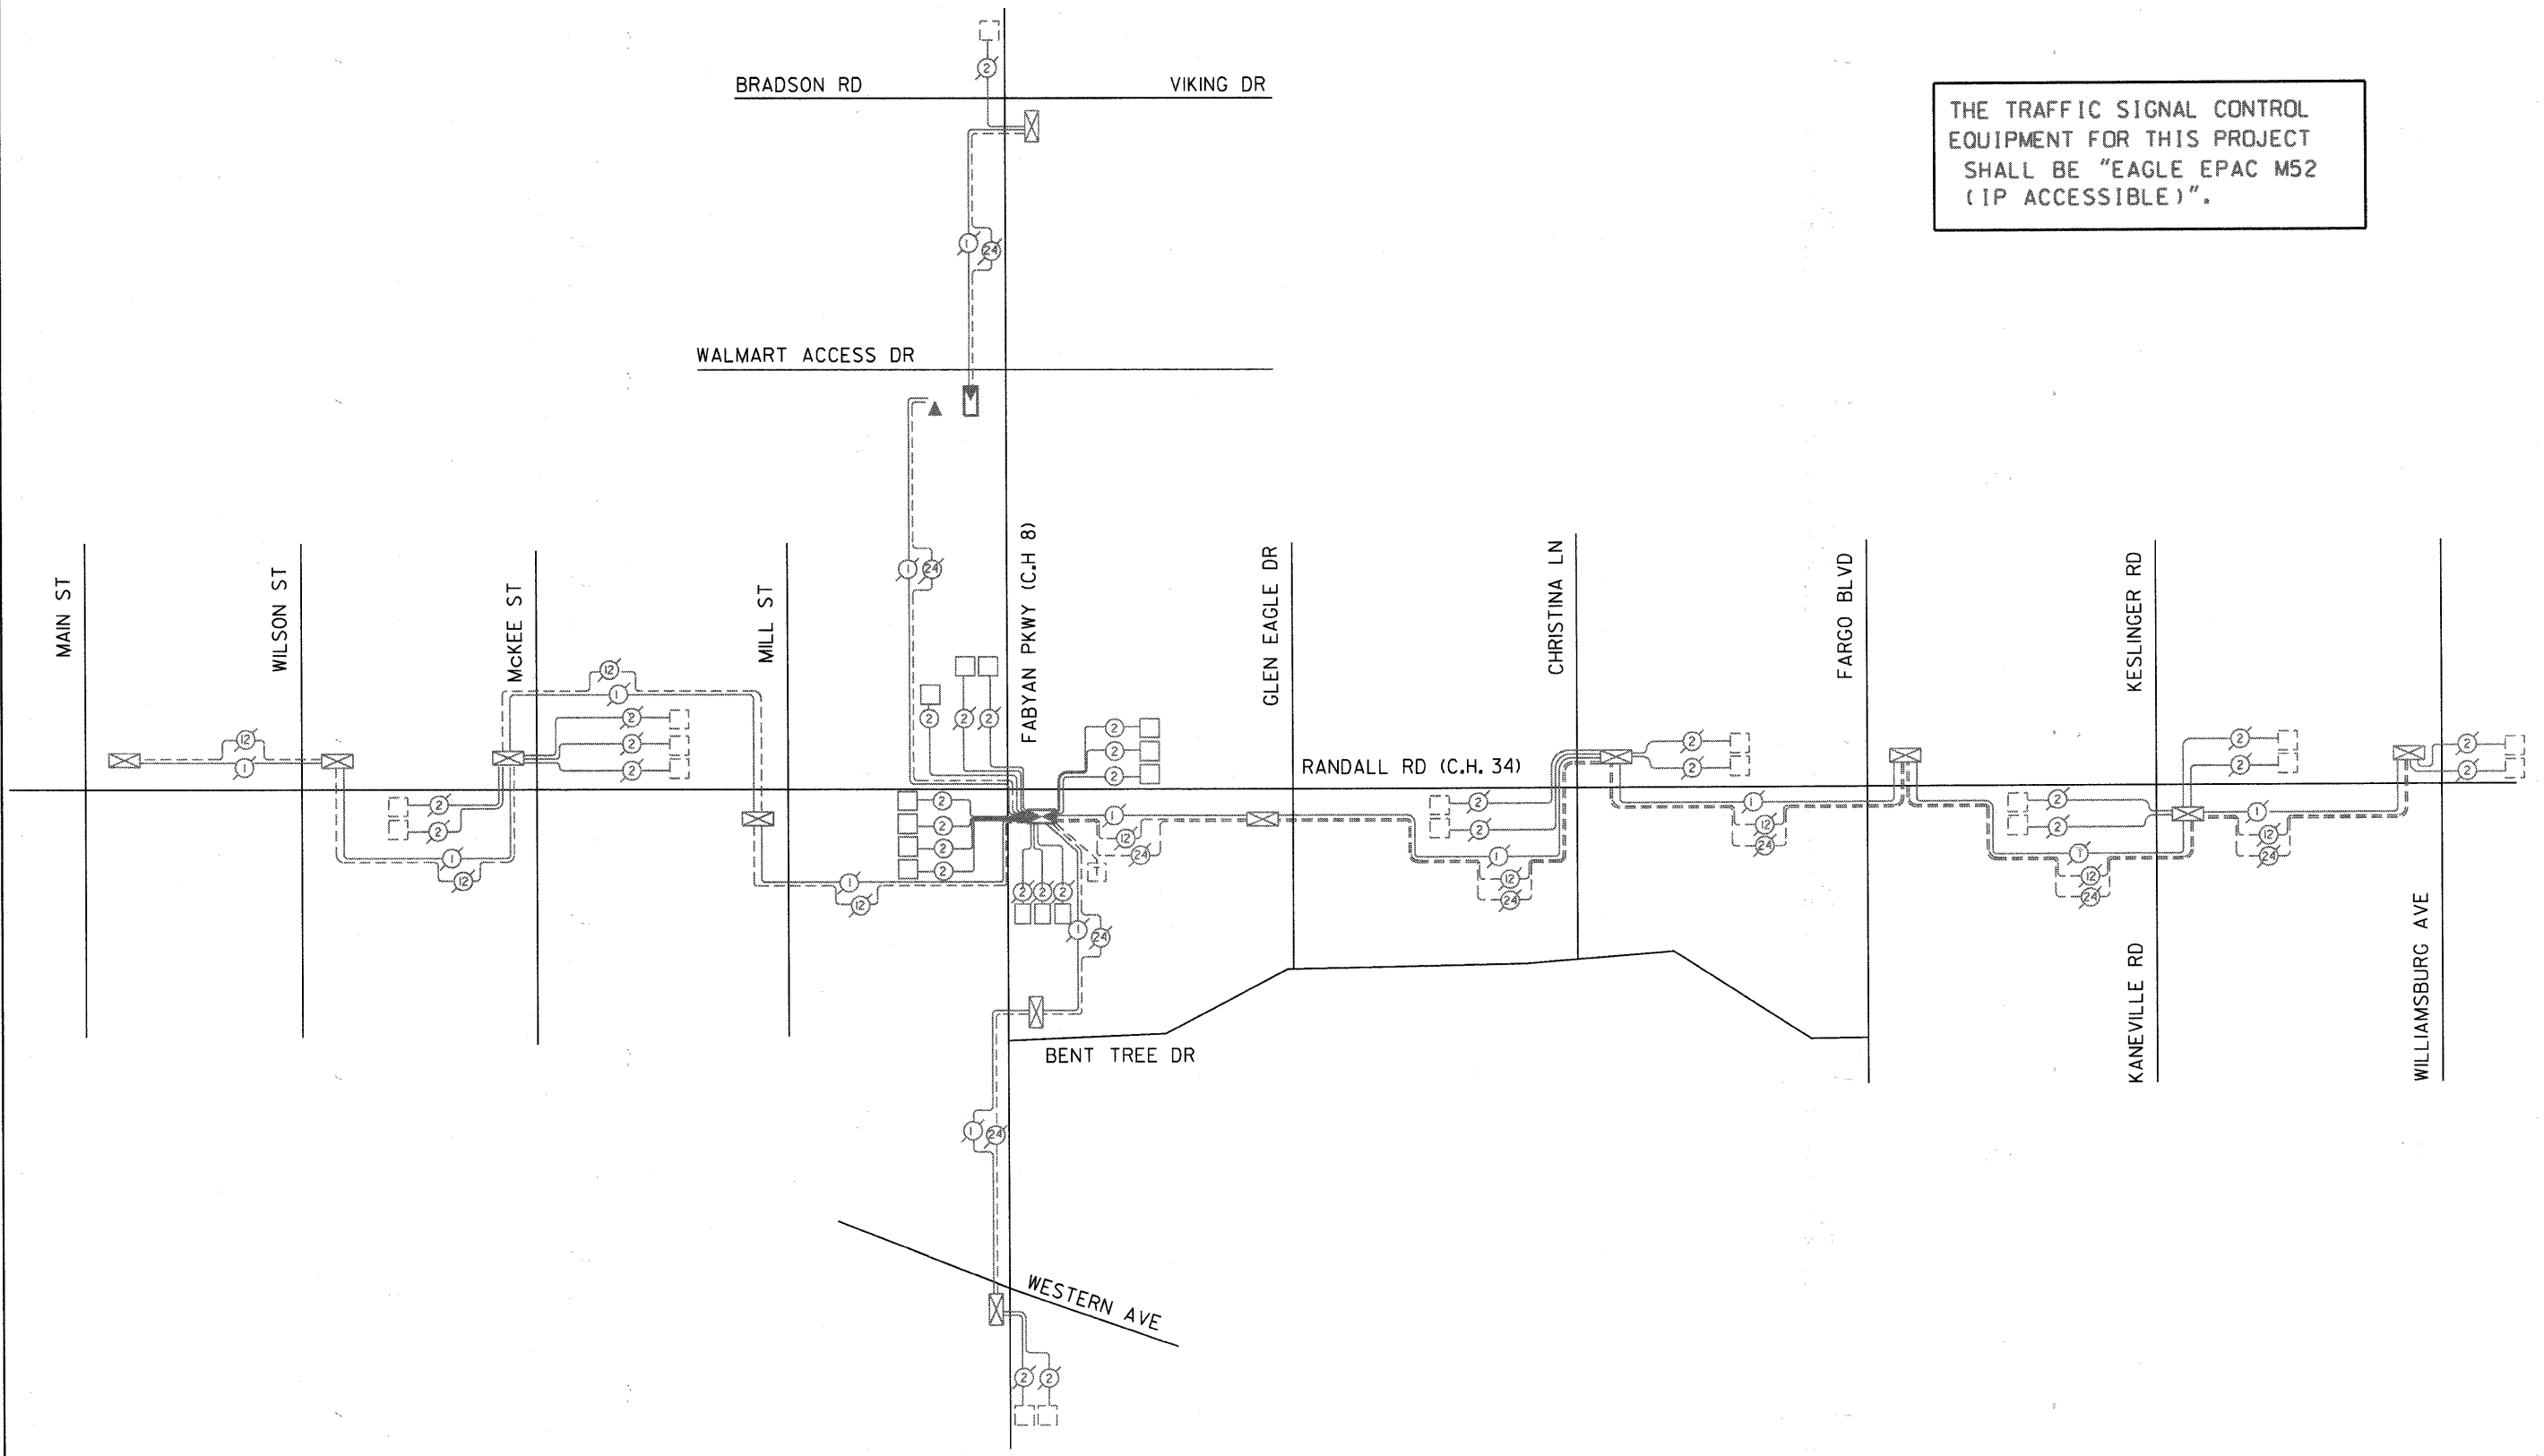

THE TRAFFIC SIGNAL CONTROL EQUIPMENT FOR THIS PROJECT SHALL BE "EAGLE EPAC M52 (IP ACCESSIBLE)".



FILE NAME = I:\naneco\922693\3d\aw\accd\shemas\TS_INTERCONN_SCHEMATC.dgn



USER NAME = Matt Baldwin	DESIGNED -	REVISED -
PLOT SCALE = 20,0000' / IN.	DRAWN -	REVISED -
PLOT DATE = 12/29/2010	CHECKED -	REVISED -
	DATE = 12/29/2010	REVISED -

STATE OF ILLINOIS
DEPARTMENT OF TRANSPORTATION

INTERCONNECT SCHEMATIC

SCALE: N.T.S. SHEET NO. OF SHEETS STA. TO STA.

F.A.P. RTE.	SECTION	COUNTY	TOTAL SHEETS	SHEET NO.
336	01-00269-00-CH	KANE	124	74
CONTRACT NO. 63533				
ILLINOIS FED. AID PROJECT				