


NOTE: CROSS-SECTIONS DO NOT SHOW UNDERCUT OF UNSUITABLE MATERIAL. ANTICIPATED LOCATION AND AMOUNT OF UNDERCUT ARE SHOWN ON SHEET 13.

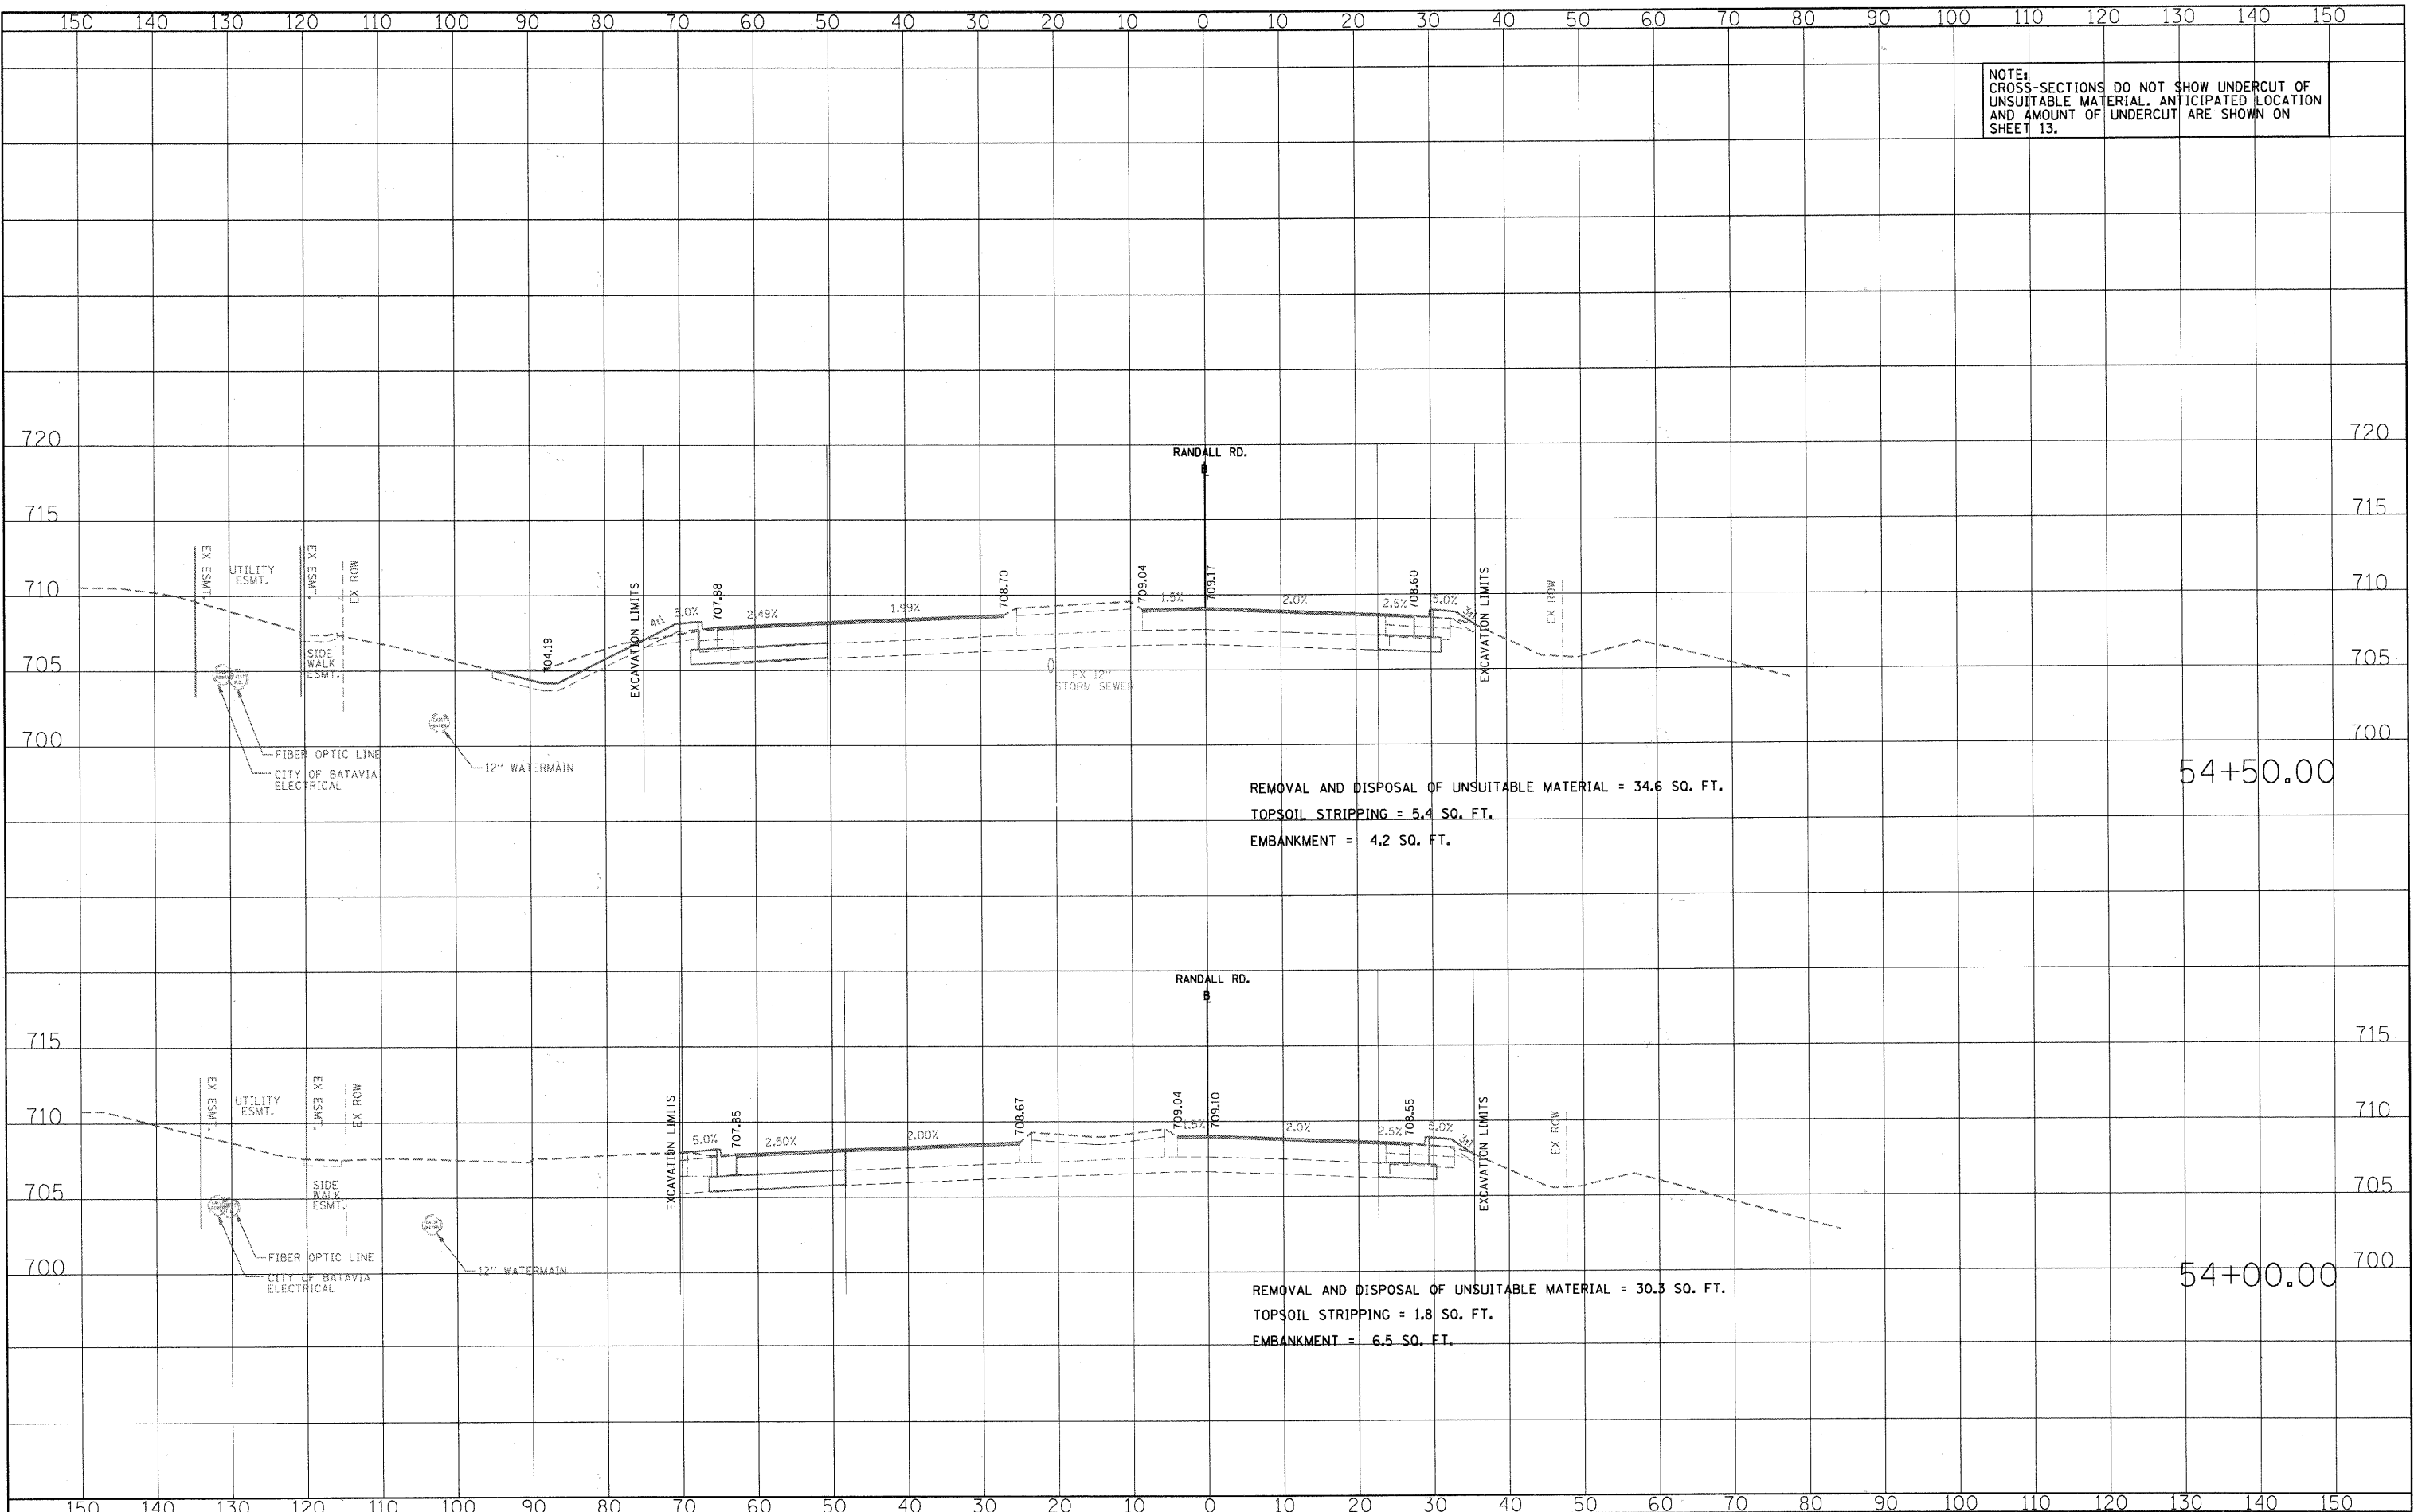

FINAL SURVEY	DATE
SURVEYED	BY
PLOTTED	
NOTE BOOK	
AREAS CHECKED	
NO.	

ORIGINAL SURVEY	DATE
SURVEYED	BY
PLOTTED	
NOTE BOOK	
AREAS CHECKED	
NO.	

REMOVAL AND DISPOSAL OF UNSUITABLE MATERIAL = 34.6 SQ. FT.  
 TOPSOIL STRIPPING = 5.4 SQ. FT.  
 EMBANKMENT = 4.2 SQ. FT.

54+50.00

REMOVAL AND DISPOSAL OF UNSUITABLE MATERIAL = 30.3 SQ. FT.  
 TOPSOIL STRIPPING = 1.8 SQ. FT.  
 EMBANKMENT = 6.5 SQ. FT.

54+00.00



USER NAME = Matt Baldwin	DESIGNED - PWK	REVISED -
	DRAWN - ERD	REVISED -
	CHECKED - KDF	REVISED -
	DATE -	REVISED -
PLLOT SCALE = 10,0000' / IN.		
PLLOT DATE = 12/29/2012		

STATE OF ILLINOIS  
DEPARTMENT OF TRANSPORTATION

RANDALL ROAD CROSS-SECTIONS

SCALE: 1" = 10' SHEET NO. OF SHEETS STA. 54+00.00 TO STA. 54+50.00

F.A.P. RTE.	SECTION	COUNTY	TOTAL SHEETS	SHEET NO.
336	01-00269-00-CH	KANE	124	89
FED. ROAD DIST. NO. ILLINOIS FED. AID PROJECT			CONTRACT NO. 63533	