


NOTE: CROSS-SECTIONS DO NOT SHOW UNDERCUT OF UNSUITABLE MATERIAL. ANTICIPATED LOCATION AND AMOUNT OF UNDERCUT ARE SHOWN ON SHEET 13.

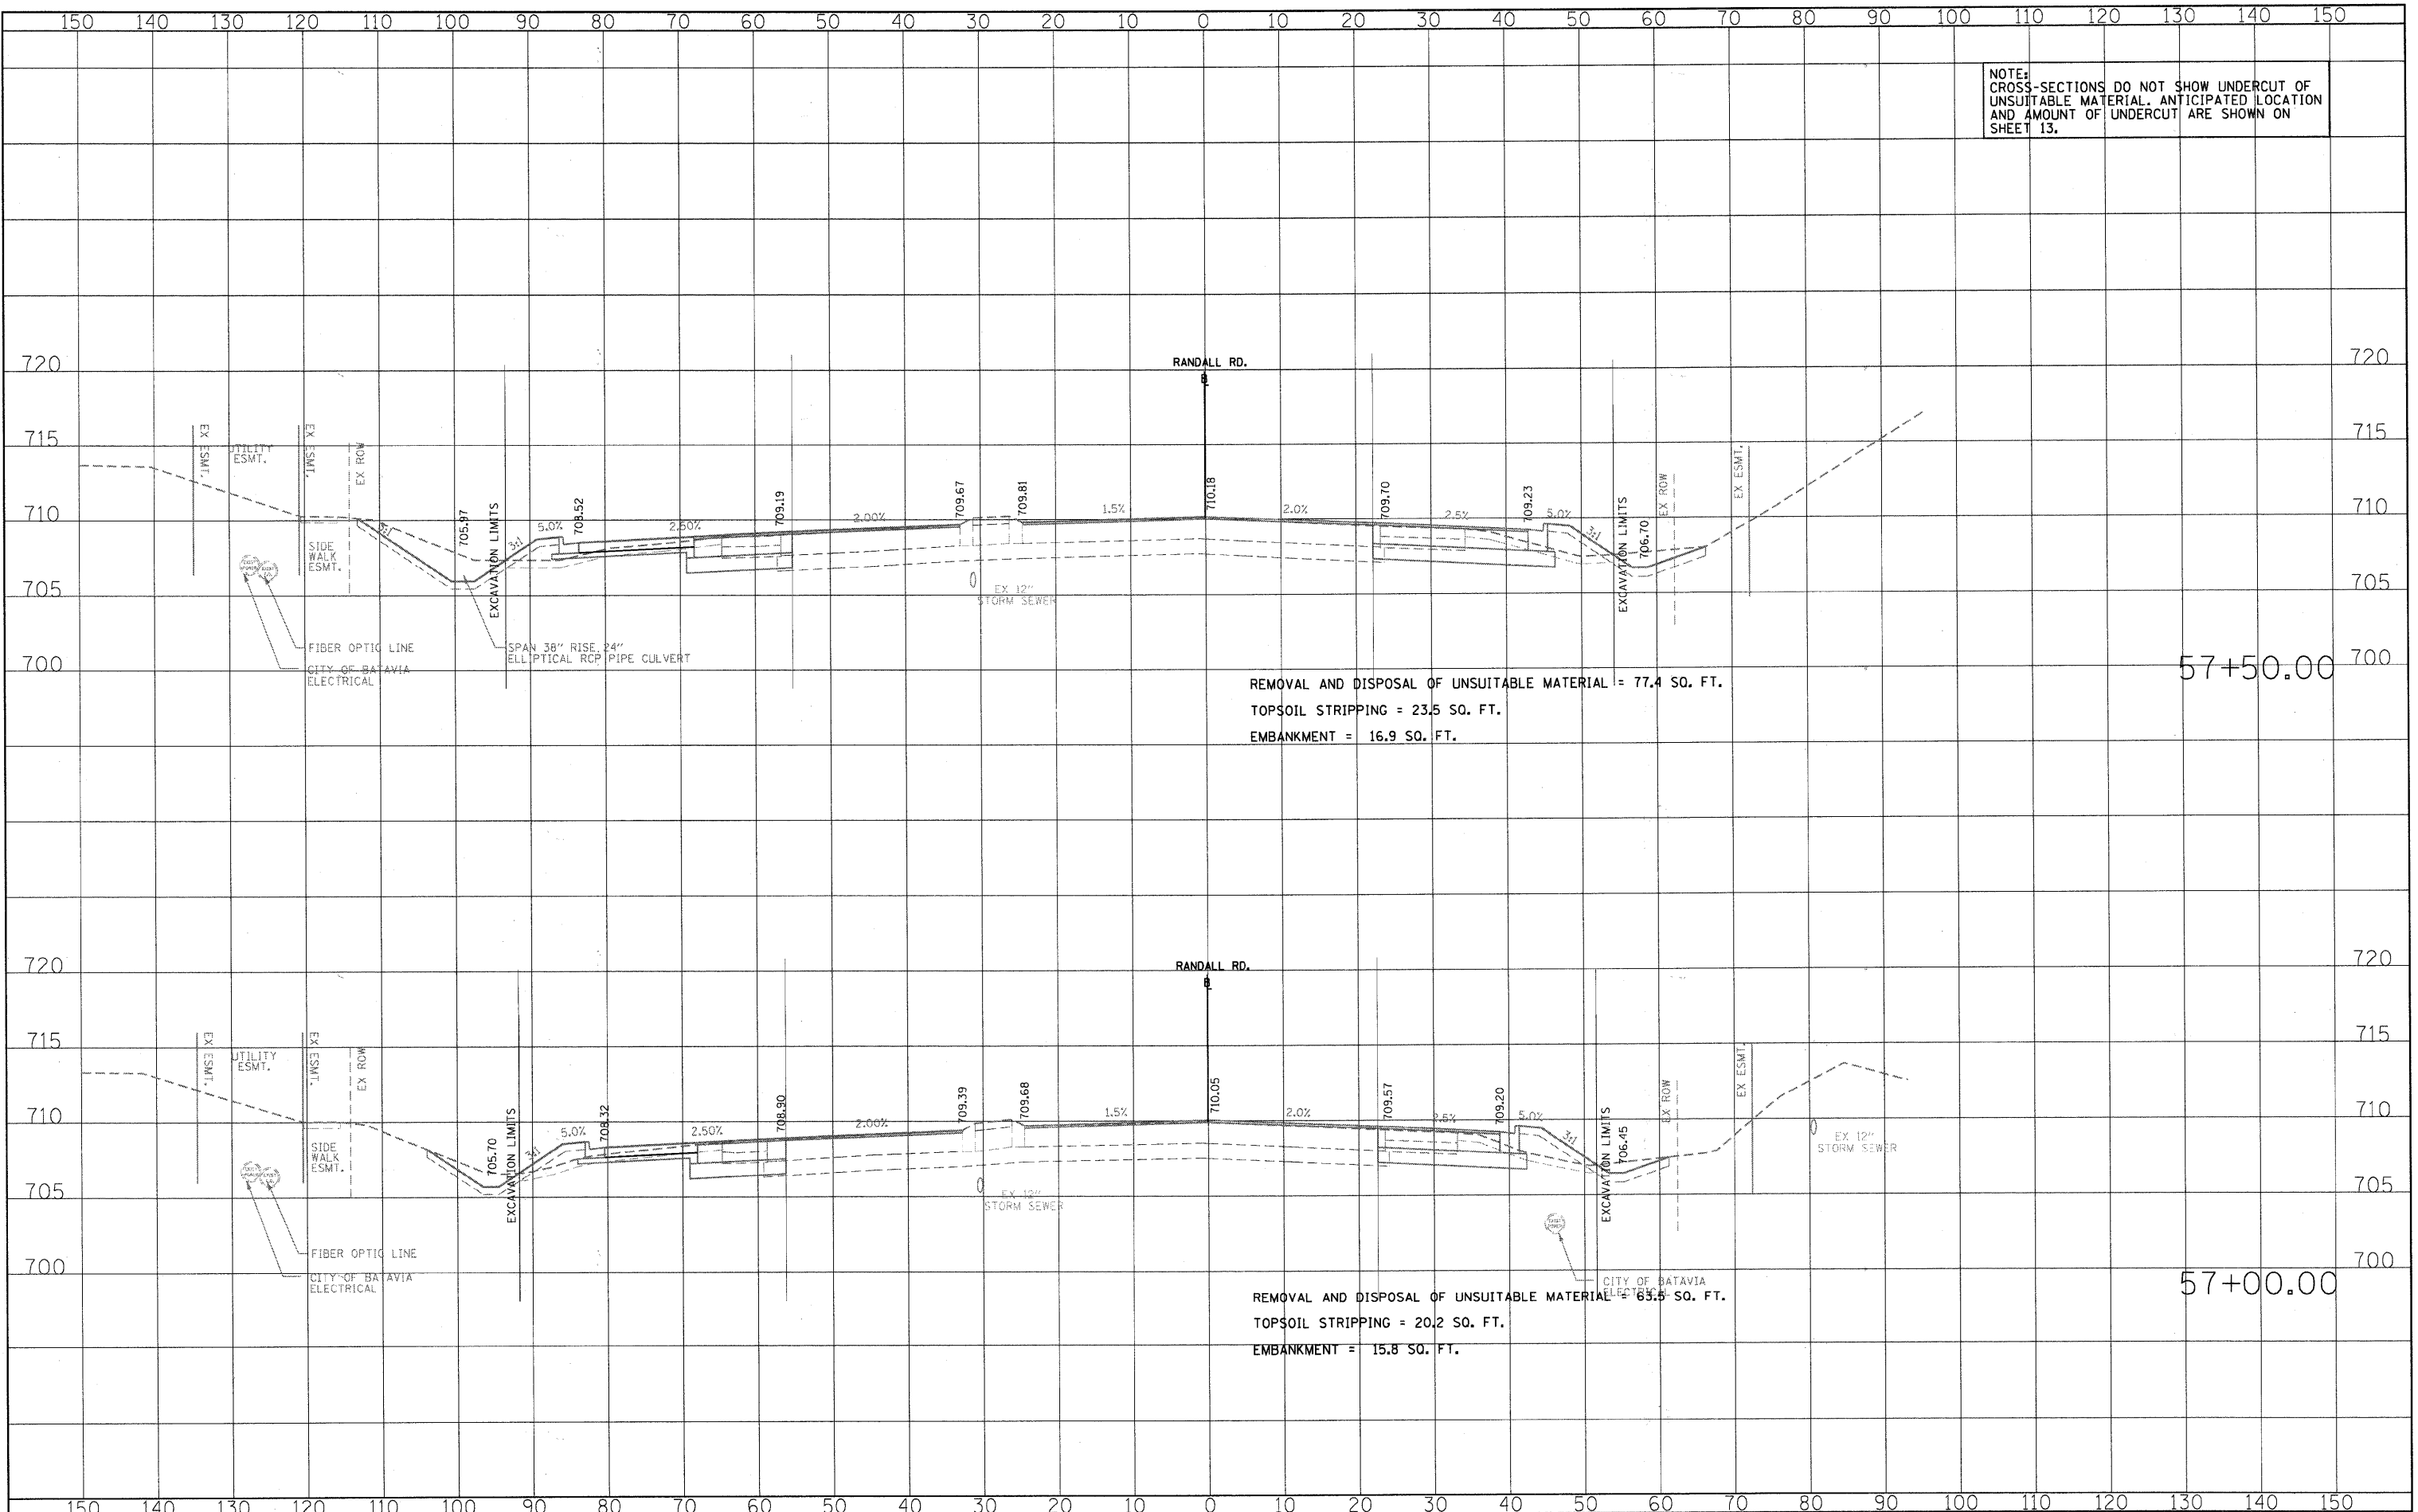

DATE	
BY	
FINAL SURVEY	
PLotted	
NOTE BOOK	
AREAS CHECKED	
NO.	


DATE	
BY	
ORIGINAL SURVEY	
PLotted	
NOTE BOOK	
AREAS CHECKED	
NO.	

REMOVAL AND DISPOSAL OF UNSUITABLE MATERIAL = 77.4 SQ. FT.
 TOPSOIL STRIPPING = 23.5 SQ. FT.
 EMBANKMENT = 16.9 SQ. FT.

57+50.00

REMOVAL AND DISPOSAL OF UNSUITABLE MATERIAL = 65.5 SQ. FT.
 TOPSOIL STRIPPING = 20.2 SQ. FT.
 EMBANKMENT = 15.8 SQ. FT.

57+00.00

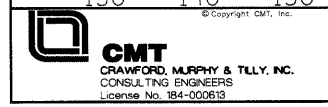

USER NAME = Matt Baldwin	DESIGNED - PWK	REVISED -
	DRAWN - ERD	REVISED -
PLLOT SCALE = 10.0000' / IN.	CHECKED - KDF	REVISED -
PLLOT DATE = 12/29/2012	DATE -	REVISED -

STATE OF ILLINOIS
DEPARTMENT OF TRANSPORTATION

RANDALL ROAD CROSS-SECTIONS
 SCALE: 1" = 10'
 SHEET NO. OF SHEETS STA. 57+00.00 TO STA. 57+50.00

F.A.P. RTE.	SECTION	COUNTY	TOTAL SHEETS	SHEET NO.
336	01-00269-00-CH	KANE	124	93
FED. ROAD DIST. NO. ILLINOIS FED. AID PROJECT			CONTRACT NO. 63533	