


NOTE: CROSS-SECTIONS DO NOT SHOW UNDERCUT OF UNSUITABLE MATERIAL. ANTICIPATED LOCATION AND AMOUNT OF UNDERCUT ARE SHOWN ON SHEET 13.

DATE: _____ BY: _____
 SURVEYED _____
 PLOTTED _____
 NOTE BOOK _____
 TEMPLATE _____
 AREAS CHECKED _____
 NO. _____

DATE: _____ BY: _____
 SURVEYED _____
 PLOTTED _____
 NOTE BOOK _____
 TEMPLATE _____
 AREAS CHECKED _____
 NO. _____

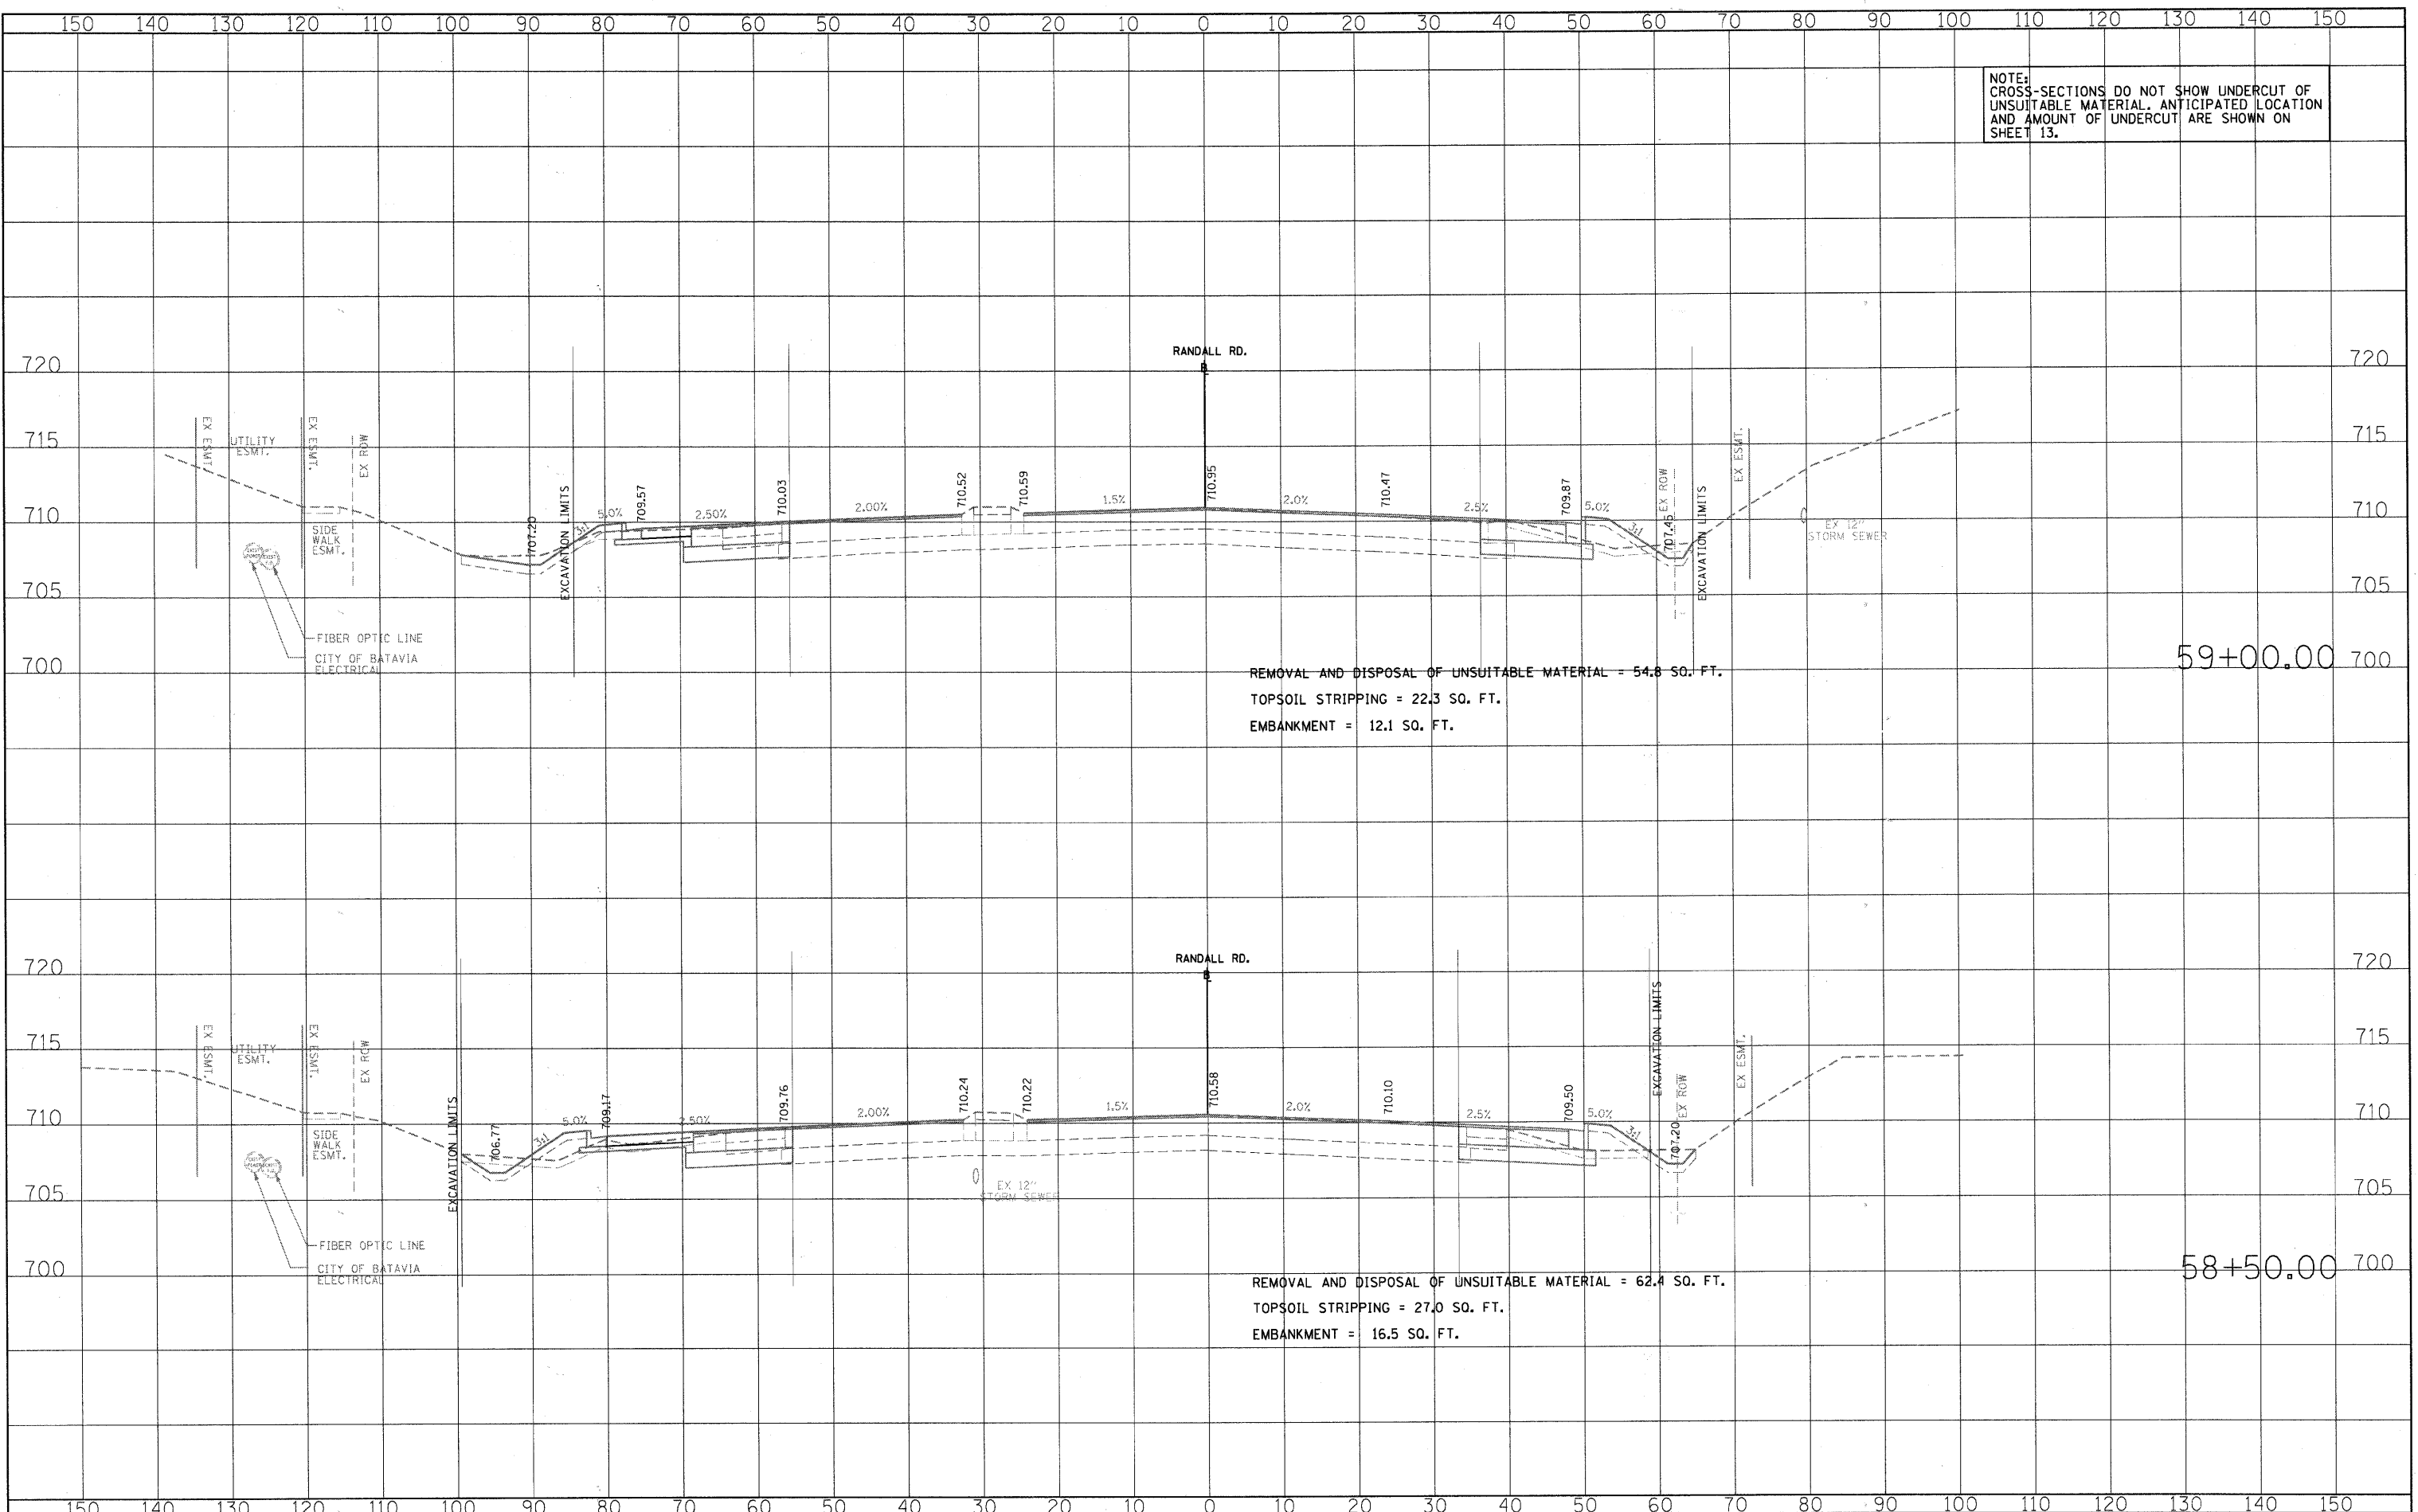

REMOVAL AND DISPOSAL OF UNSUITABLE MATERIAL = 54.8 SQ. FT.
 TOPSOIL STRIPPING = 22.3 SQ. FT.
 EMBANKMENT = 12.1 SQ. FT.

59+00.00

REMOVAL AND DISPOSAL OF UNSUITABLE MATERIAL = 62.4 SQ. FT.
 TOPSOIL STRIPPING = 27.0 SQ. FT.
 EMBANKMENT = 16.5 SQ. FT.

58+50.00



USER NAME = Matt Baldwin	DESIGNED - PWK	REVISED -
PLOT SCALE = 10.0000' / IN.	DRAWN - ERD	REVISED -
PLOT DATE = 12/29/2010	CHECKED - KDF	REVISED -
	DATE -	REVISED -

**STATE OF ILLINOIS
 DEPARTMENT OF TRANSPORTATION**

RANDALL ROAD CROSS-SECTIONS
 SCALE: 1" = 10'
 SHEET NO. OF SHEETS STA. 58+50.00 TO STA. 59+00.00

F.A.P. RTE.	SECTION	COUNTY	TOTAL SHEETS NO.	SHEET NO.
336	01-00269-00-CH	KANE	124	95
FED. ROAD DIST. NO.				ILLINOIS FED. AID PROJECT
CONTRACT NO. 63533				