


DATE	
BY	
FINAL SURVEY	
SURVEYED	
NOTED	
PLOTTED	
NOTE BOOK	
AREAS CHECKED	
NO.	

DATE	
BY	
ORIGINAL SURVEY	
SURVEYED	
NOTED	
PLOTTED	
NOTE BOOK	
AREAS CHECKED	
NO.	

FILE NAME = L:\KANE\CD\929883\Drawn\Road_Sheets\YS_SHEE\61RANDALL.DWG

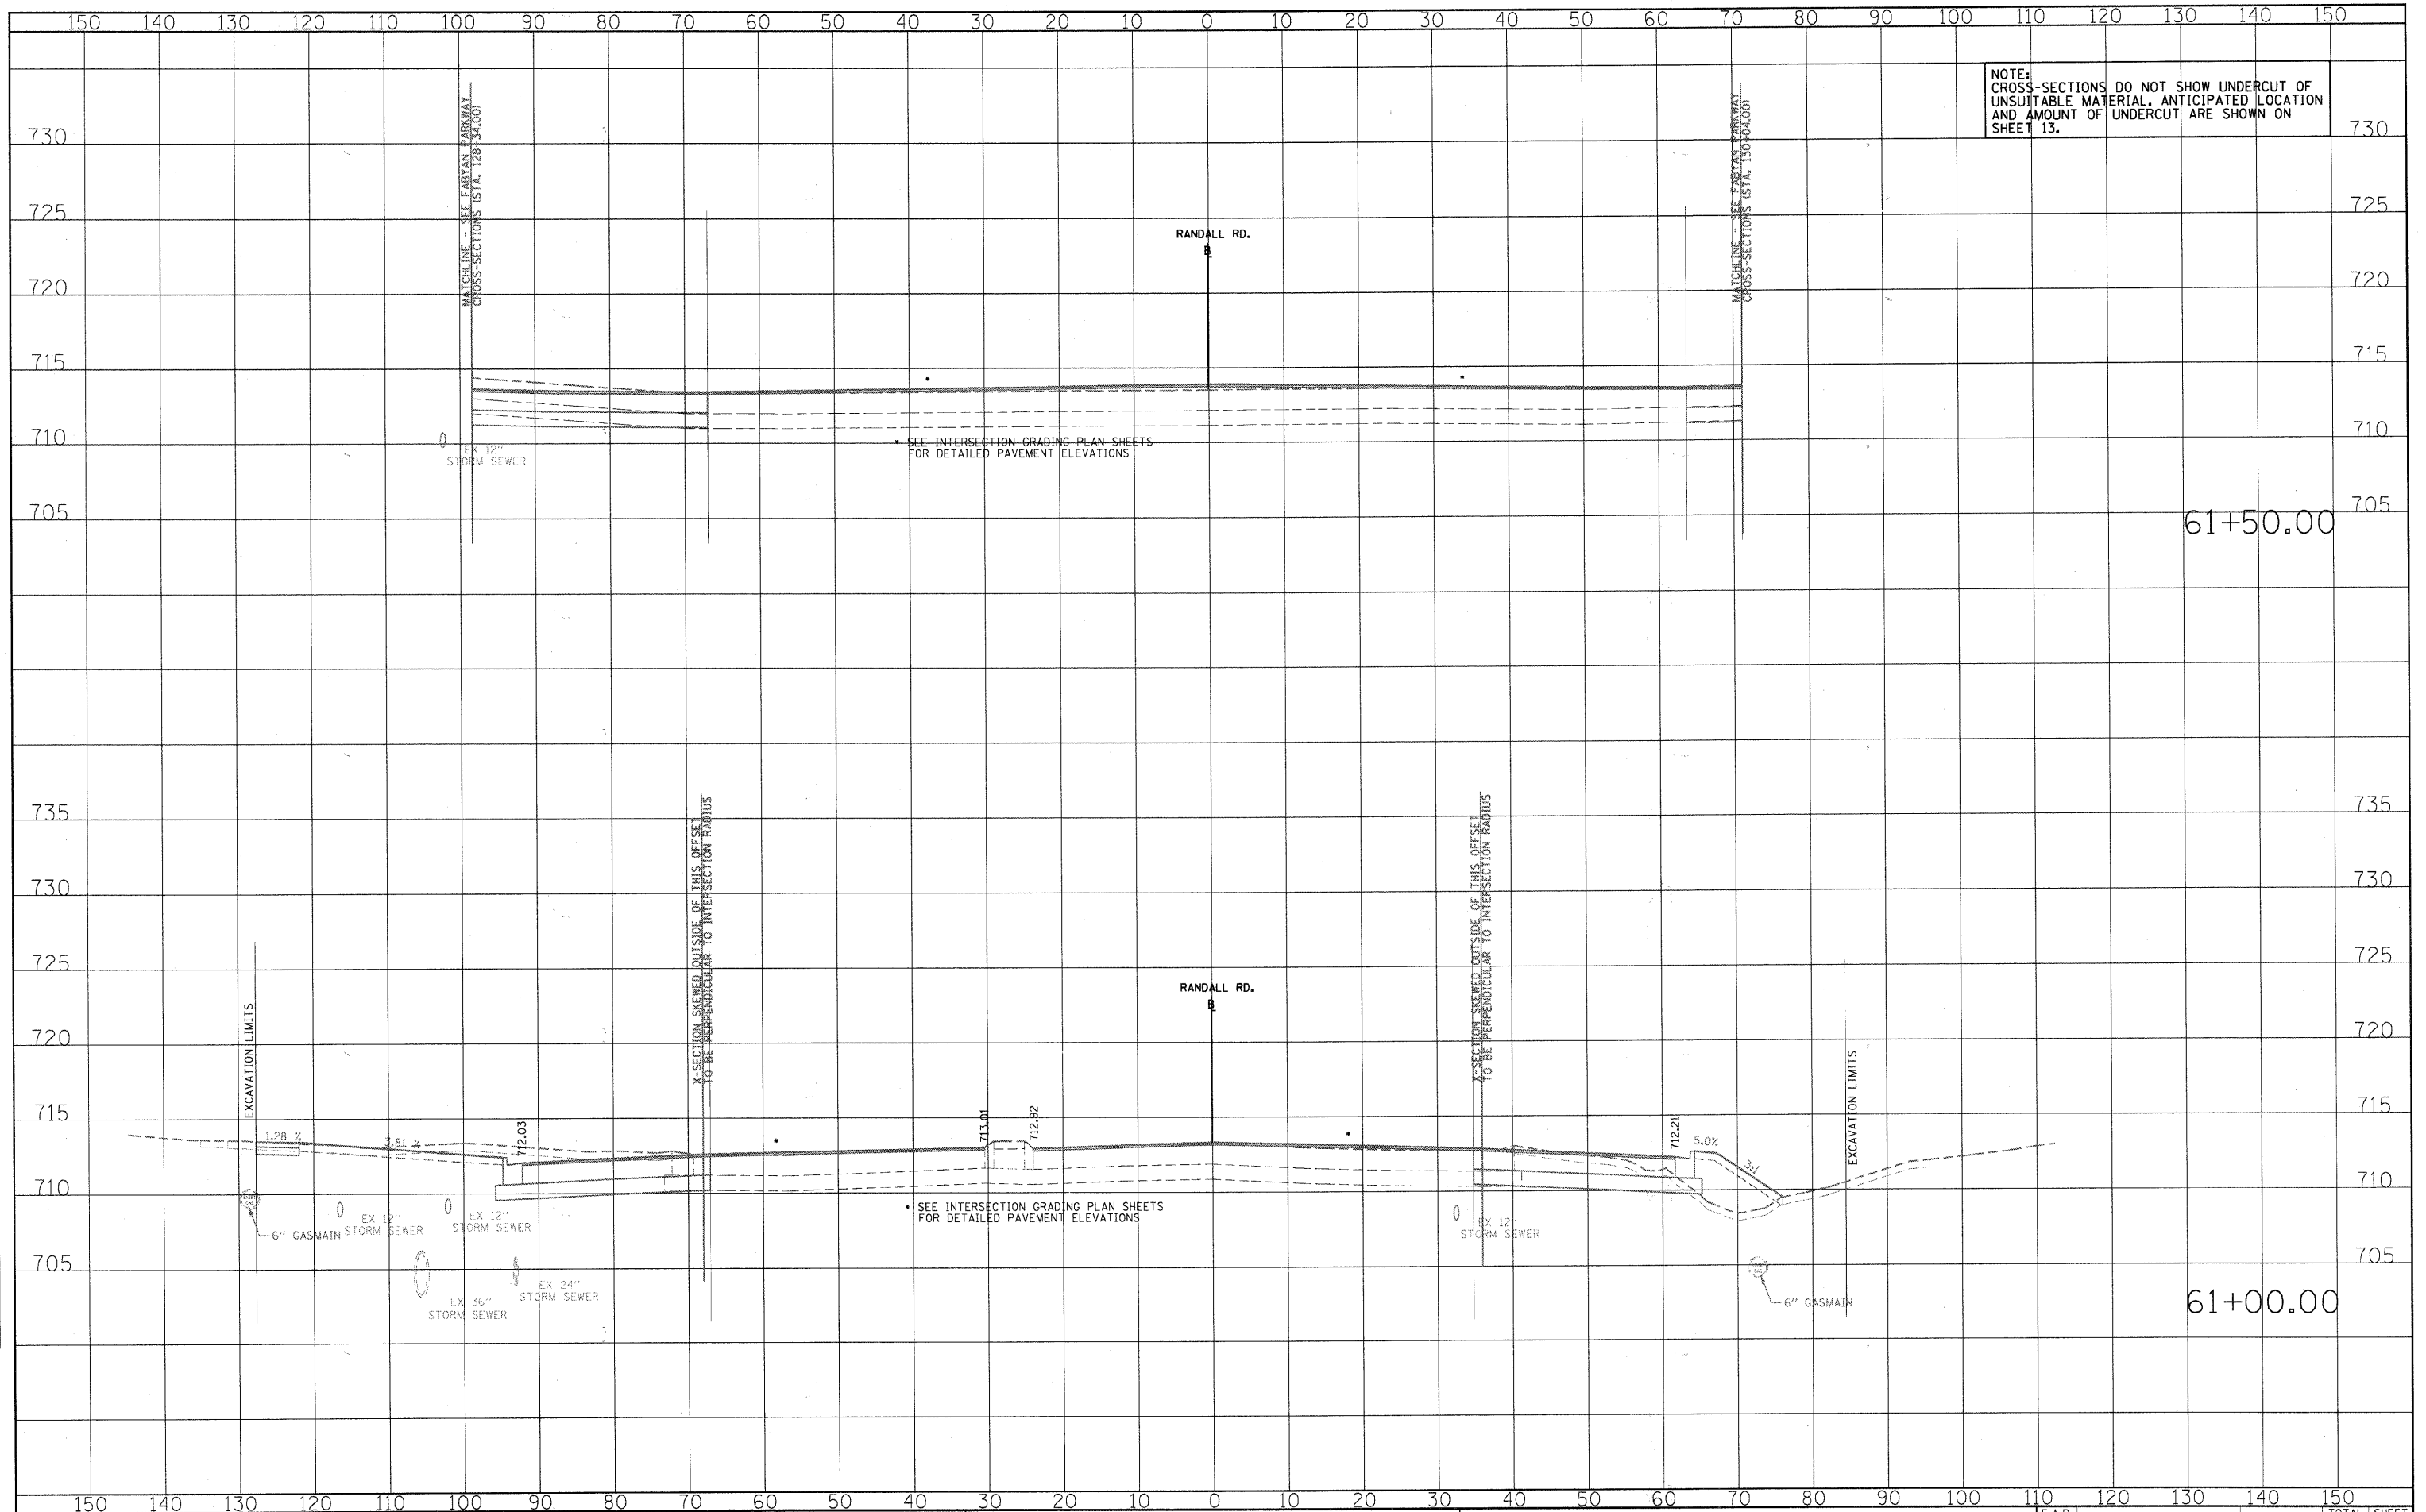

NOTE: CROSS-SECTIONS DO NOT SHOW UNDERCUT OF UNSUITABLE MATERIAL. ANTICIPATED LOCATION AND AMOUNT OF UNDERCUT ARE SHOWN ON SHEET 13.

CMT
CRAWFORD, MURPHY & TILLY, INC.
CONSULTING ENGINEERS
License No. 184-000613

USER NAME = Matt Baldwin	DESIGNED - PWK	REVISED -
PLLOT SCALE = 10.0000' / IN.	DRAWN - ERD	REVISED -
PLLOT DATE = 12/23/2010	CHECKED - KDF	REVISED -
	DATE -	REVISED -

**STATE OF ILLINOIS
DEPARTMENT OF TRANSPORTATION**

RANDALL ROAD CROSS-SECTIONS

SCALE: 1" = 10' SHEET NO. OF SHEETS STA. 61+00.00 TO STA. 61+50.00

F.A.P. RTE.	SECTION	COUNTY	TOTAL SHEETS	SHEET NO.
336	01-00269-00-CH	KANE	124	98
FED. ROAD DIST. NO.			ILLINOIS FED. AID PROJECT	
			CONTRACT NO. 63533	