


DATE	
BY	
SURVEYED	
PLOTTED	
NOTE BOOK	
AREAS CHECKED	
NO.	

DATE	
BY	
SURVEYED	
PLOTTED	
NOTE BOOK	
AREAS CHECKED	
NO.	

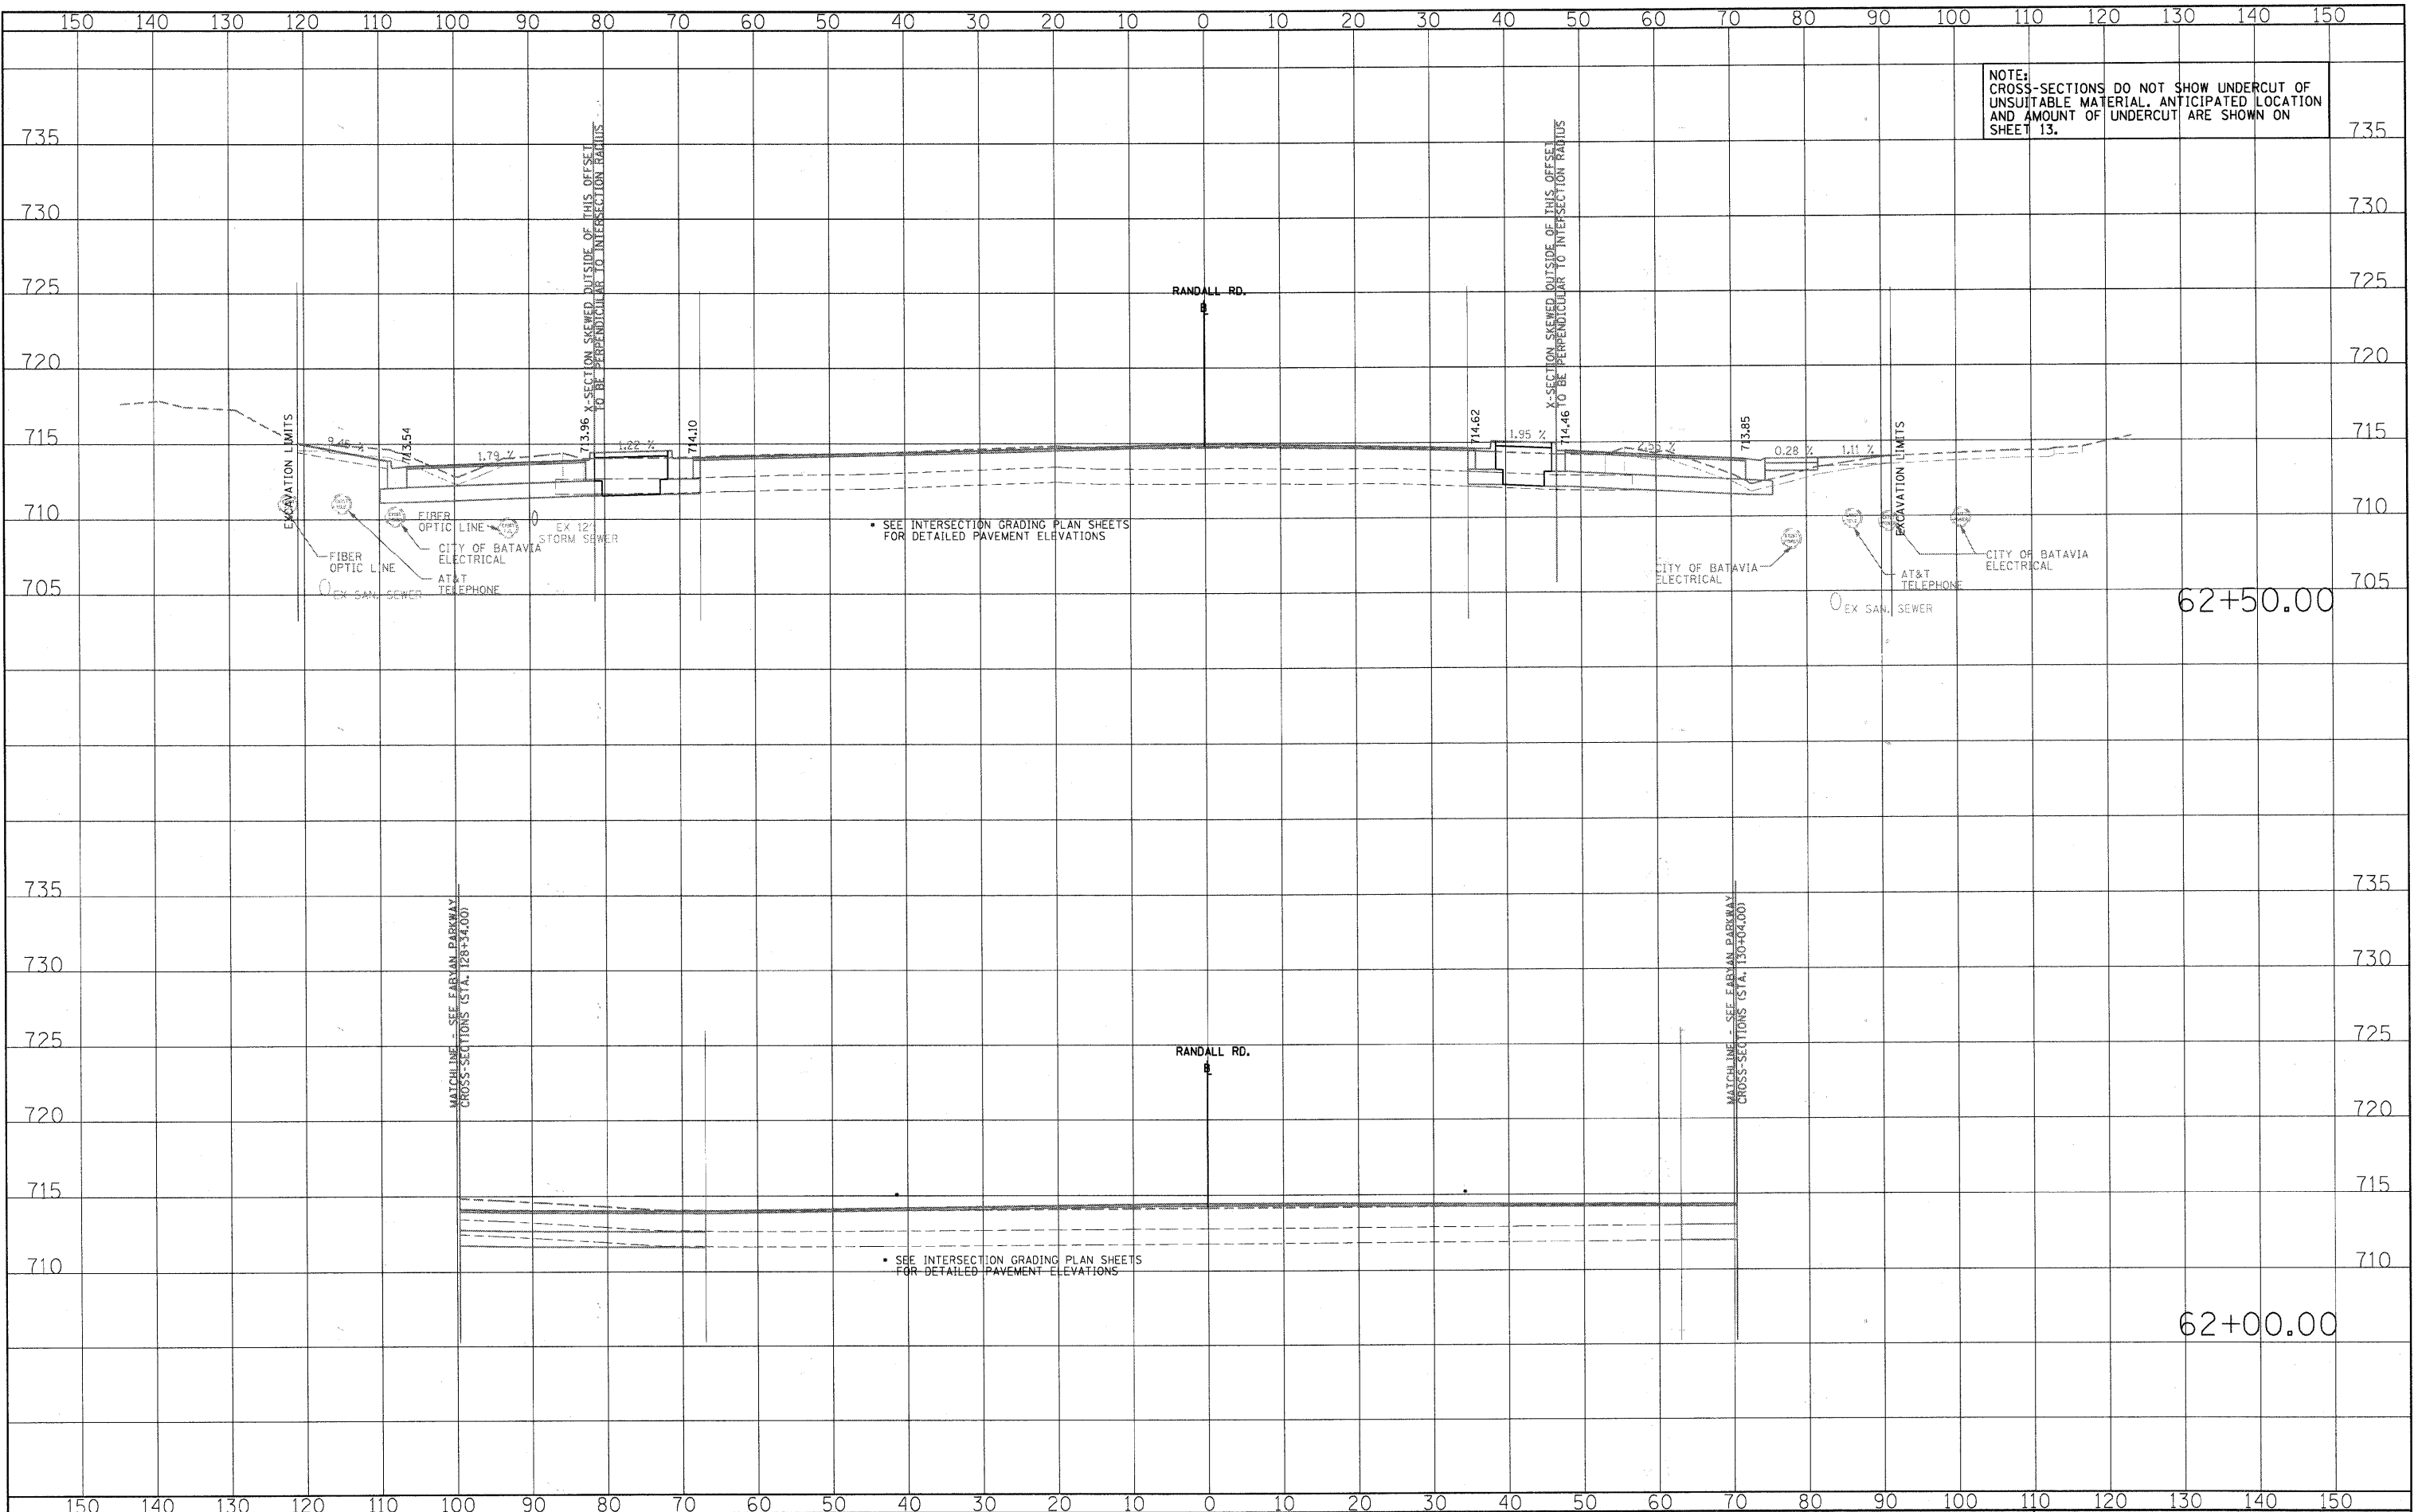

FILE NAME = L:\KANE\CD\12\1603\Draw\LP00_Sheet13.XS SHEET 13 OF RANDALL

CMT
CRAWFORD, MURPHY & TILLY, INC.
CONSULTING ENGINEERS
License No. 184-000613

USER NAME = Matt Baldwin	DESIGNED - PWK	REVISED -
PLLOT SCALE = 10.0000' / IN.	DRAWN - ERD	REVISED -
PLLOT DATE = 12/29/2010	CHECKED - KDF	REVISED -
	DATE -	REVISED -

**STATE OF ILLINOIS
DEPARTMENT OF TRANSPORTATION**

RANDALL ROAD CROSS-SECTIONS

SCALE: 1" = 10' SHEET NO. OF SHEETS STA. 62+00.00 TO STA. 62+50.00

F.A.P. RTE.	SECTION	COUNTY	TOTAL SHEETS	SHEET NO.
336	01-00269-00-CH	KANE	124	99
				CONTRACT NO. 63533
FED. ROAD DIST. NO. ILLINOIS FED. AID PROJECT				