


NOTE: CROSS-SECTIONS DO NOT SHOW UNDERCUT OF UNSUITABLE MATERIAL. ANTICIPATED LOCATION AND AMOUNT OF UNDERCUT ARE SHOWN ON SHEET 13.

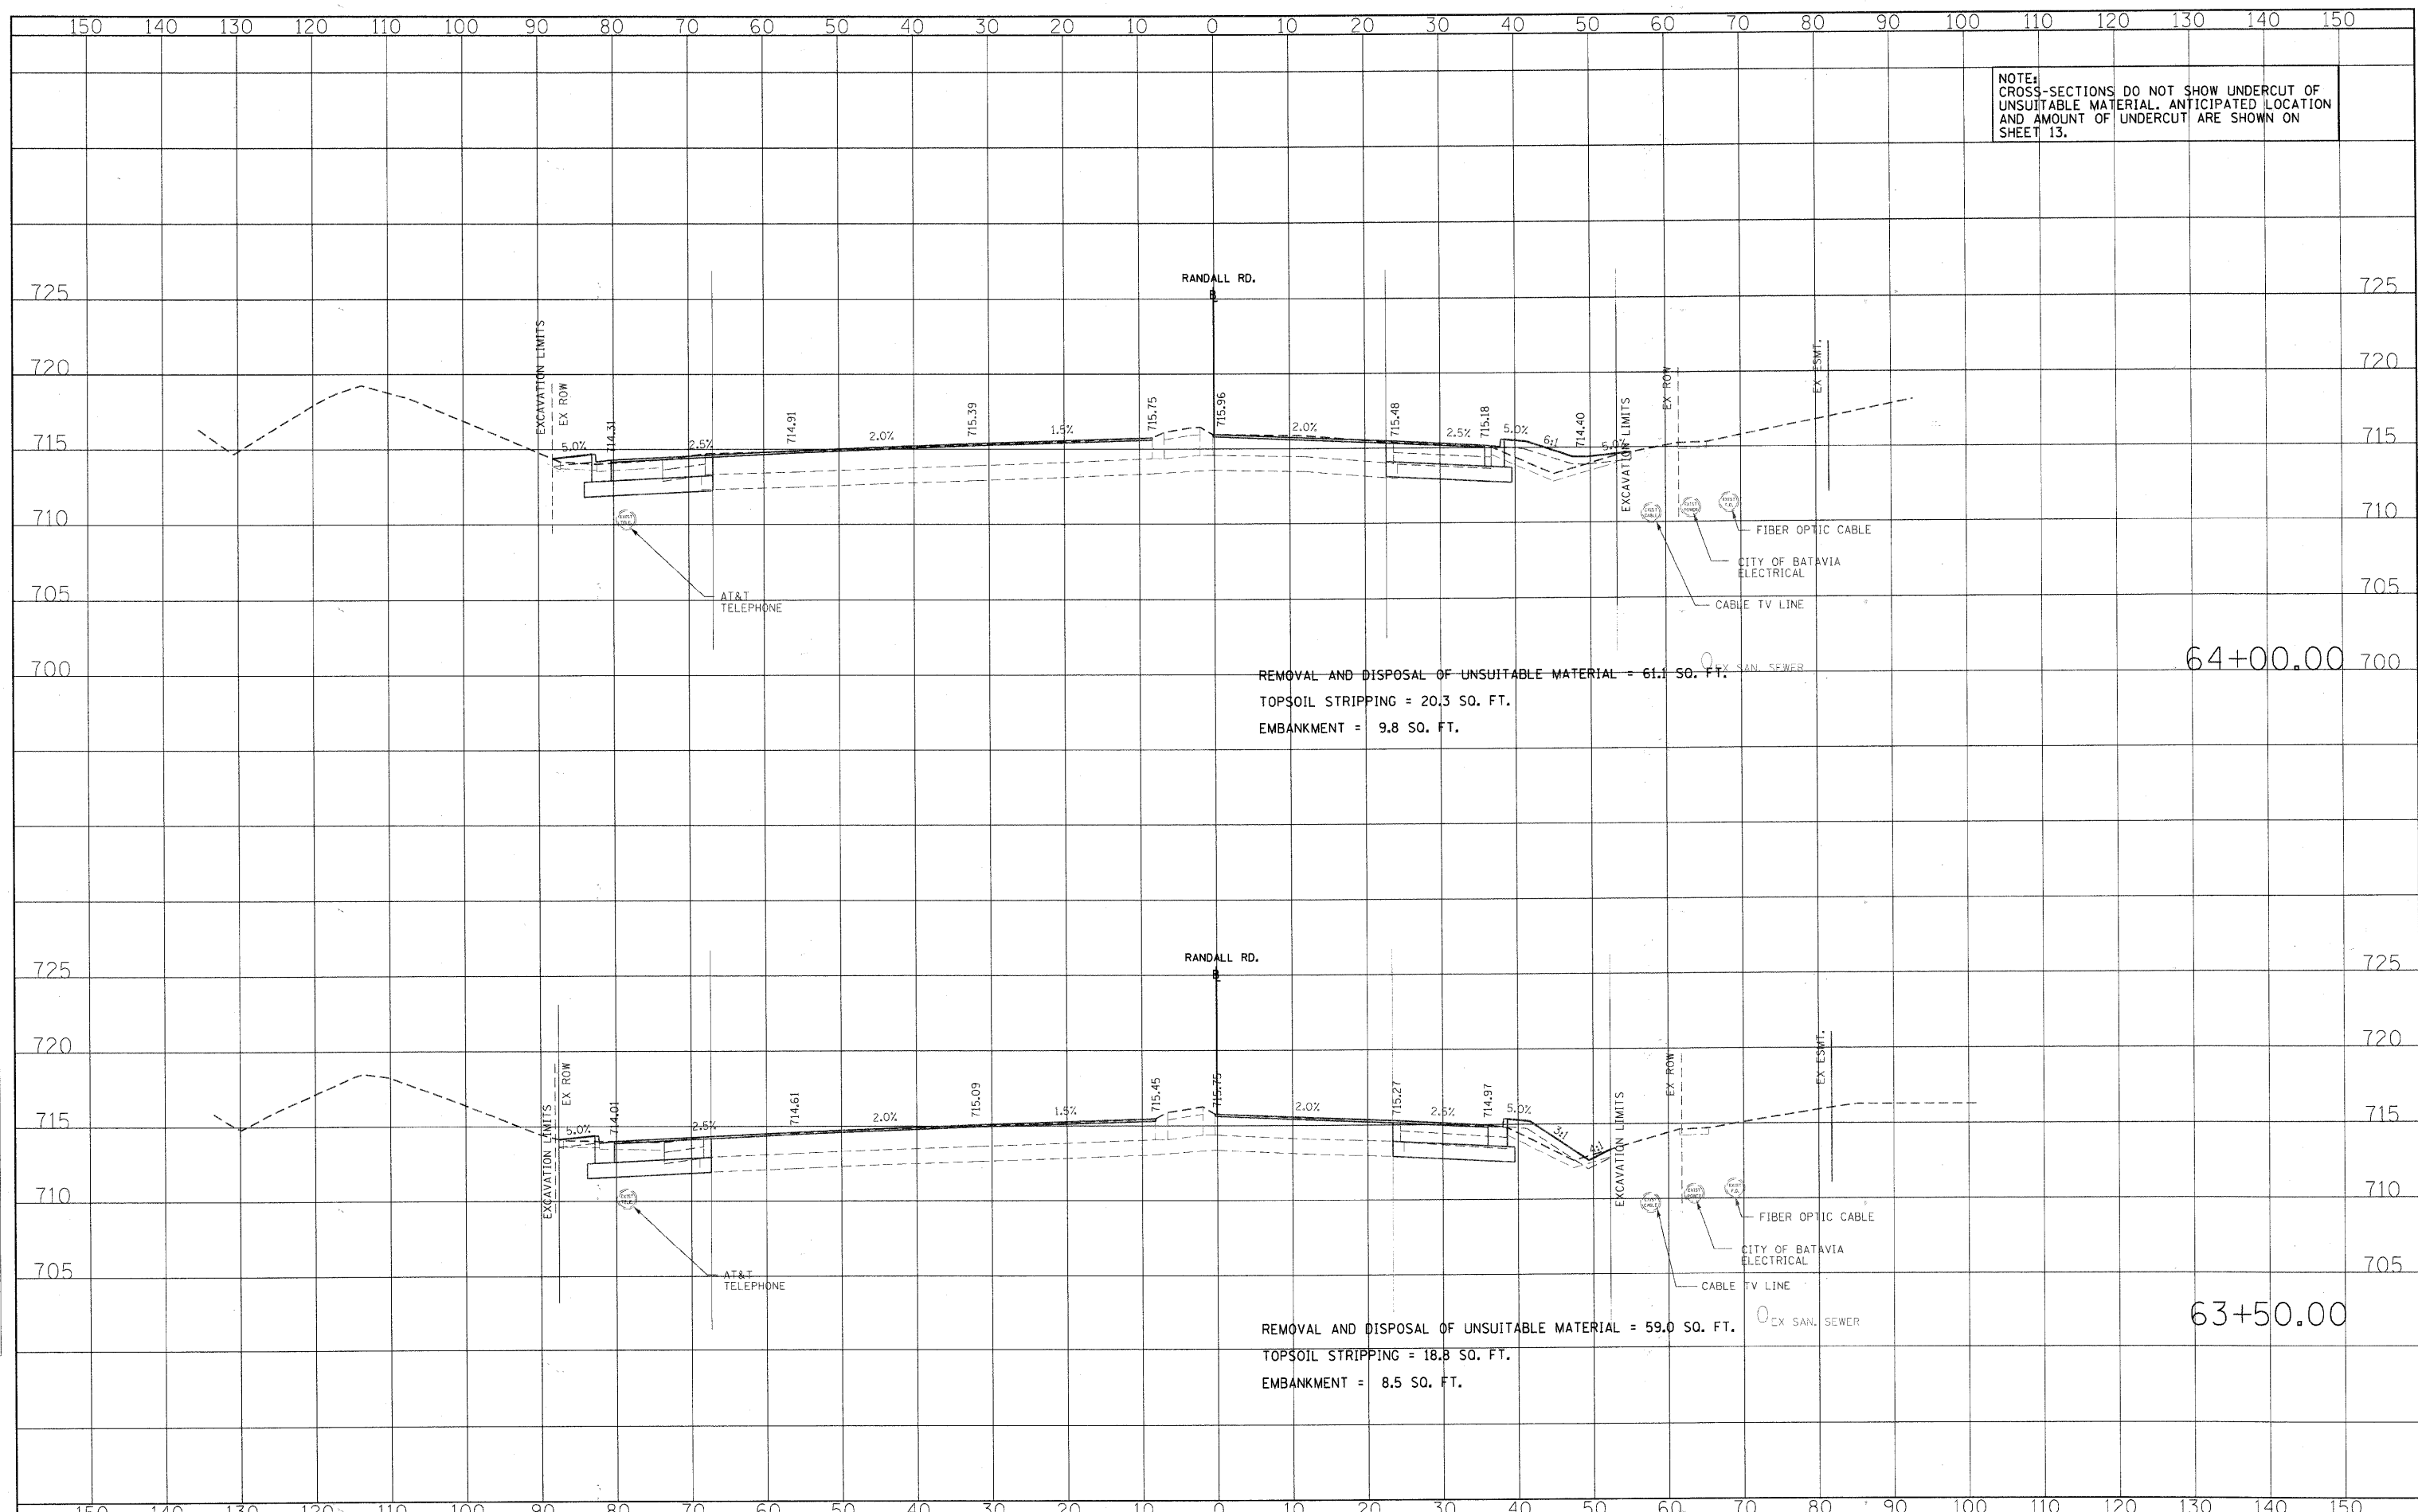

REMOVAL AND DISPOSAL OF UNSUITABLE MATERIAL = 61.1 SQ. FT.
 TOPSOIL STRIPPING = 20.3 SQ. FT.
 EMBANKMENT = 9.8 SQ. FT.

REMOVAL AND DISPOSAL OF UNSUITABLE MATERIAL = 59.0 SQ. FT.
 TOPSOIL STRIPPING = 18.8 SQ. FT.
 EMBANKMENT = 8.5 SQ. FT.

DATE	
BY	
SURVEYED	
FLOTTED	
TEMPLATE	
AREAS	
CHECKER	
NO.	

DATE	
BY	
SURVEYED	
FLOTTED	
TEMPLATE	
AREAS	
CHECKER	
NO.	

FILE NAME: L:\ARCADD\016163\016163.dwg
 L:\ARCADD\016163\016163.dwg



USER NAME = Matt Baldwin	DESIGNED - PWK	REVISED -
	DRAWN - ERD	REVISED -
PLOT SCALE = 10,0000 1/4 IN.	CHECKED - KDF	REVISED -
PLOT DATE = 2/7/2011	DATE -	REVISED -

STATE OF ILLINOIS
 DEPARTMENT OF TRANSPORTATION

RANDALL ROAD CROSS-SECTIONS

SCALE: 1" = 10' SHEET NO. OF SHEETS STA. 63+50.00 TO STA. 64+00.00

F.A.P. RTE. 336	SECTION 01-00269-00-CH	COUNTY KANE	TOTAL SHEETS 124	SHEET NO. 101
FED. ROAD DIST. NO.		ILLINOIS FED. AID PROJECT CONTRACT NO. 63533		