


DATE	
BY	
SURVEYED	
PLOTTED	
TEMPLATE	
AREAS	
CHECKED	
NO.	

DATE	
BY	
SURVEYED	
PLOTTED	
TEMPLATE	
AREAS	
CHECKED	
NO.	

FILE NAME: L:\V\A\EC\01-01-93\Draw\Exhibit\A\Exhibit\Randall.dgn

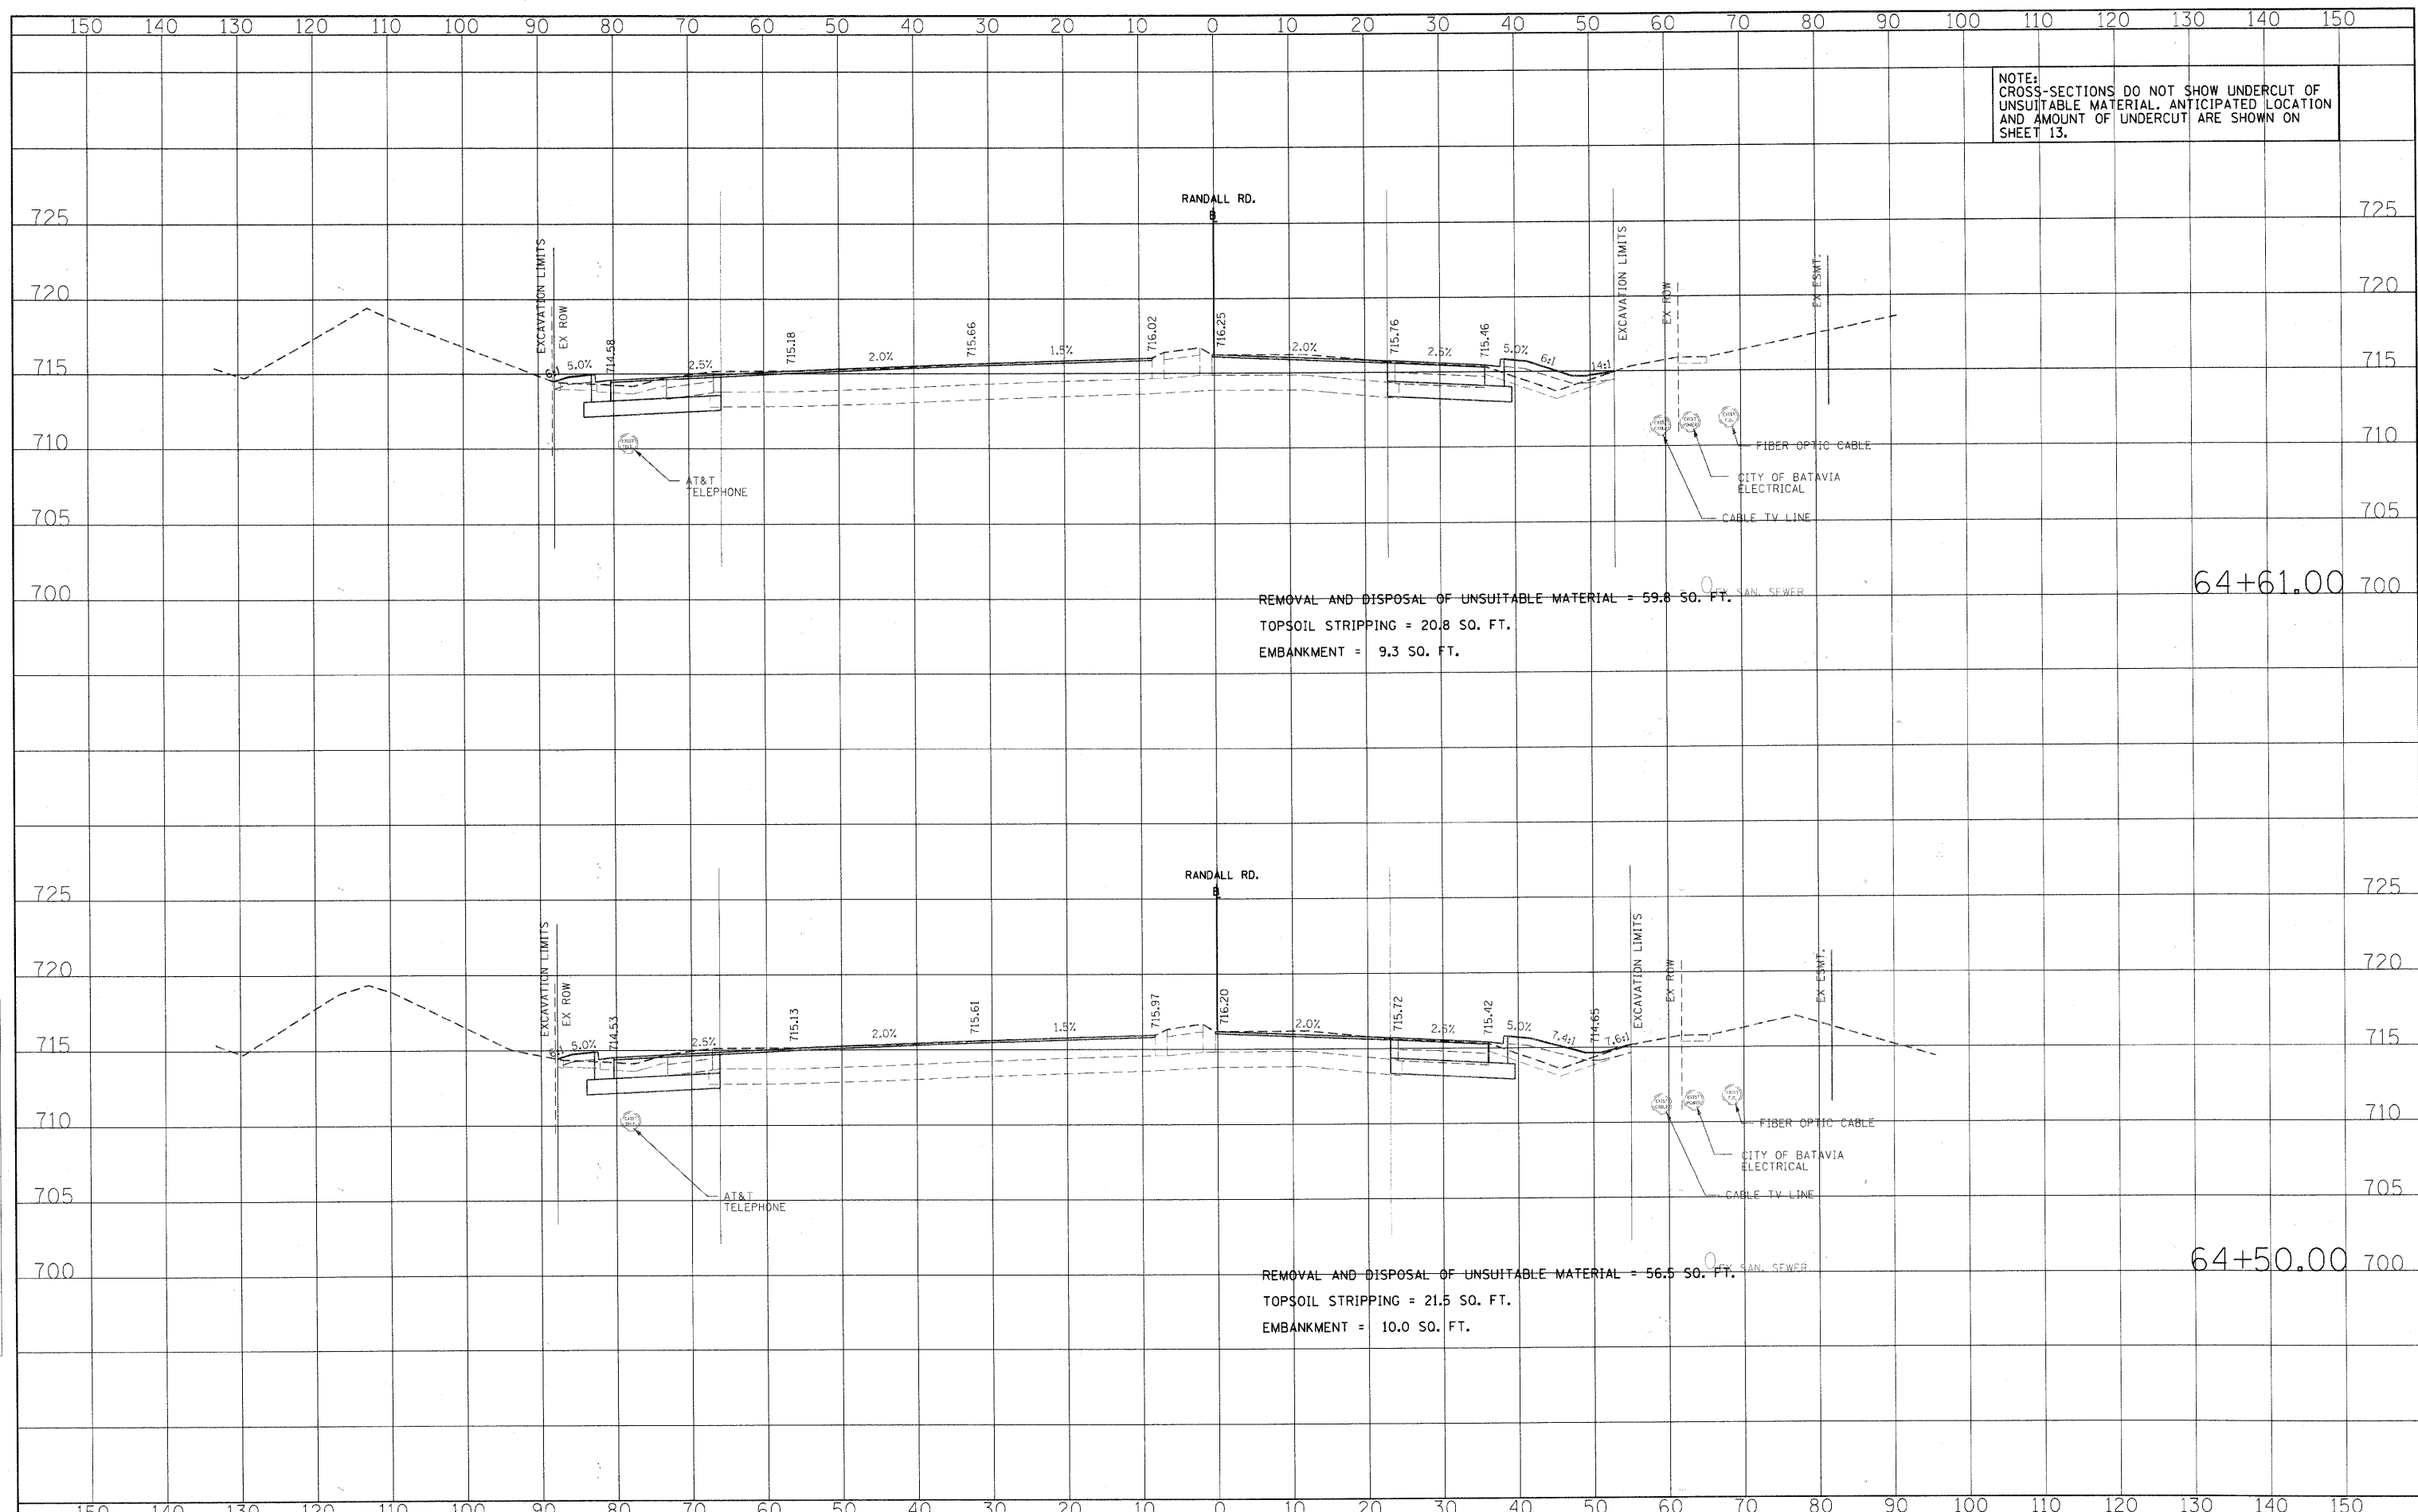

NOTE: CROSS-SECTIONS DO NOT SHOW UNDERCUT OF UNSUITABLE MATERIAL. ANTICIPATED LOCATION AND AMOUNT OF UNDERCUT ARE SHOWN ON SHEET 13.

REMOVAL AND DISPOSAL OF UNSUITABLE MATERIAL = 59.8 SO. FT.
 TOPSOIL STRIPPING = 20.8 SO. FT.
 EMBANKMENT = 9.3 SO. FT.

64+61.00

REMOVAL AND DISPOSAL OF UNSUITABLE MATERIAL = 56.5 SO. FT.
 TOPSOIL STRIPPING = 21.5 SO. FT.
 EMBANKMENT = 10.0 SO. FT.

64+50.00



USER NAME = Matt Baldwin	DESIGNED - PWK	REVISED -
PLOT SCALE = 10.0000' / IN.	DRAWN - ERD	REVISED -
PLOT DATE = 2/7/2011	CHECKED - KDF	REVISED -
	DATE -	REVISED -

STATE OF ILLINOIS
DEPARTMENT OF TRANSPORTATION

RANDALL ROAD CROSS-SECTIONS

SCALE: 1" = 10' SHEET NO. OF SHEETS STA. 64+50.00 TO STA. 64+61.00

F.A.P. R.T.E.	SECTION	COUNTY	TOTAL SHEETS	SHEET NO.
336	01-00269-00-CH	KANE	124	102
FED. ROAD DIST. NO.		ILLINOIS FED. AID PROJECT		
		CONTRACT NO. 63533		