


NOTE:
CROSS-SECTIONS DO NOT SHOW UNDERCUT OF
UNSUITABLE MATERIAL. ANTICIPATED LOCATION
AND AMOUNT OF UNDERCUT ARE SHOWN ON
SHEET 13.

DATE	
BY	
FINAL SURVEY	
SURVEY PLOTTED	
NOTE BOOK	
AREAS CHECKED	
NO.	

DATE	
BY	
ORIGINAL SURVEY	
SURVEY PLOTTED	
NOTE BOOK	
AREAS CHECKED	
NO.	

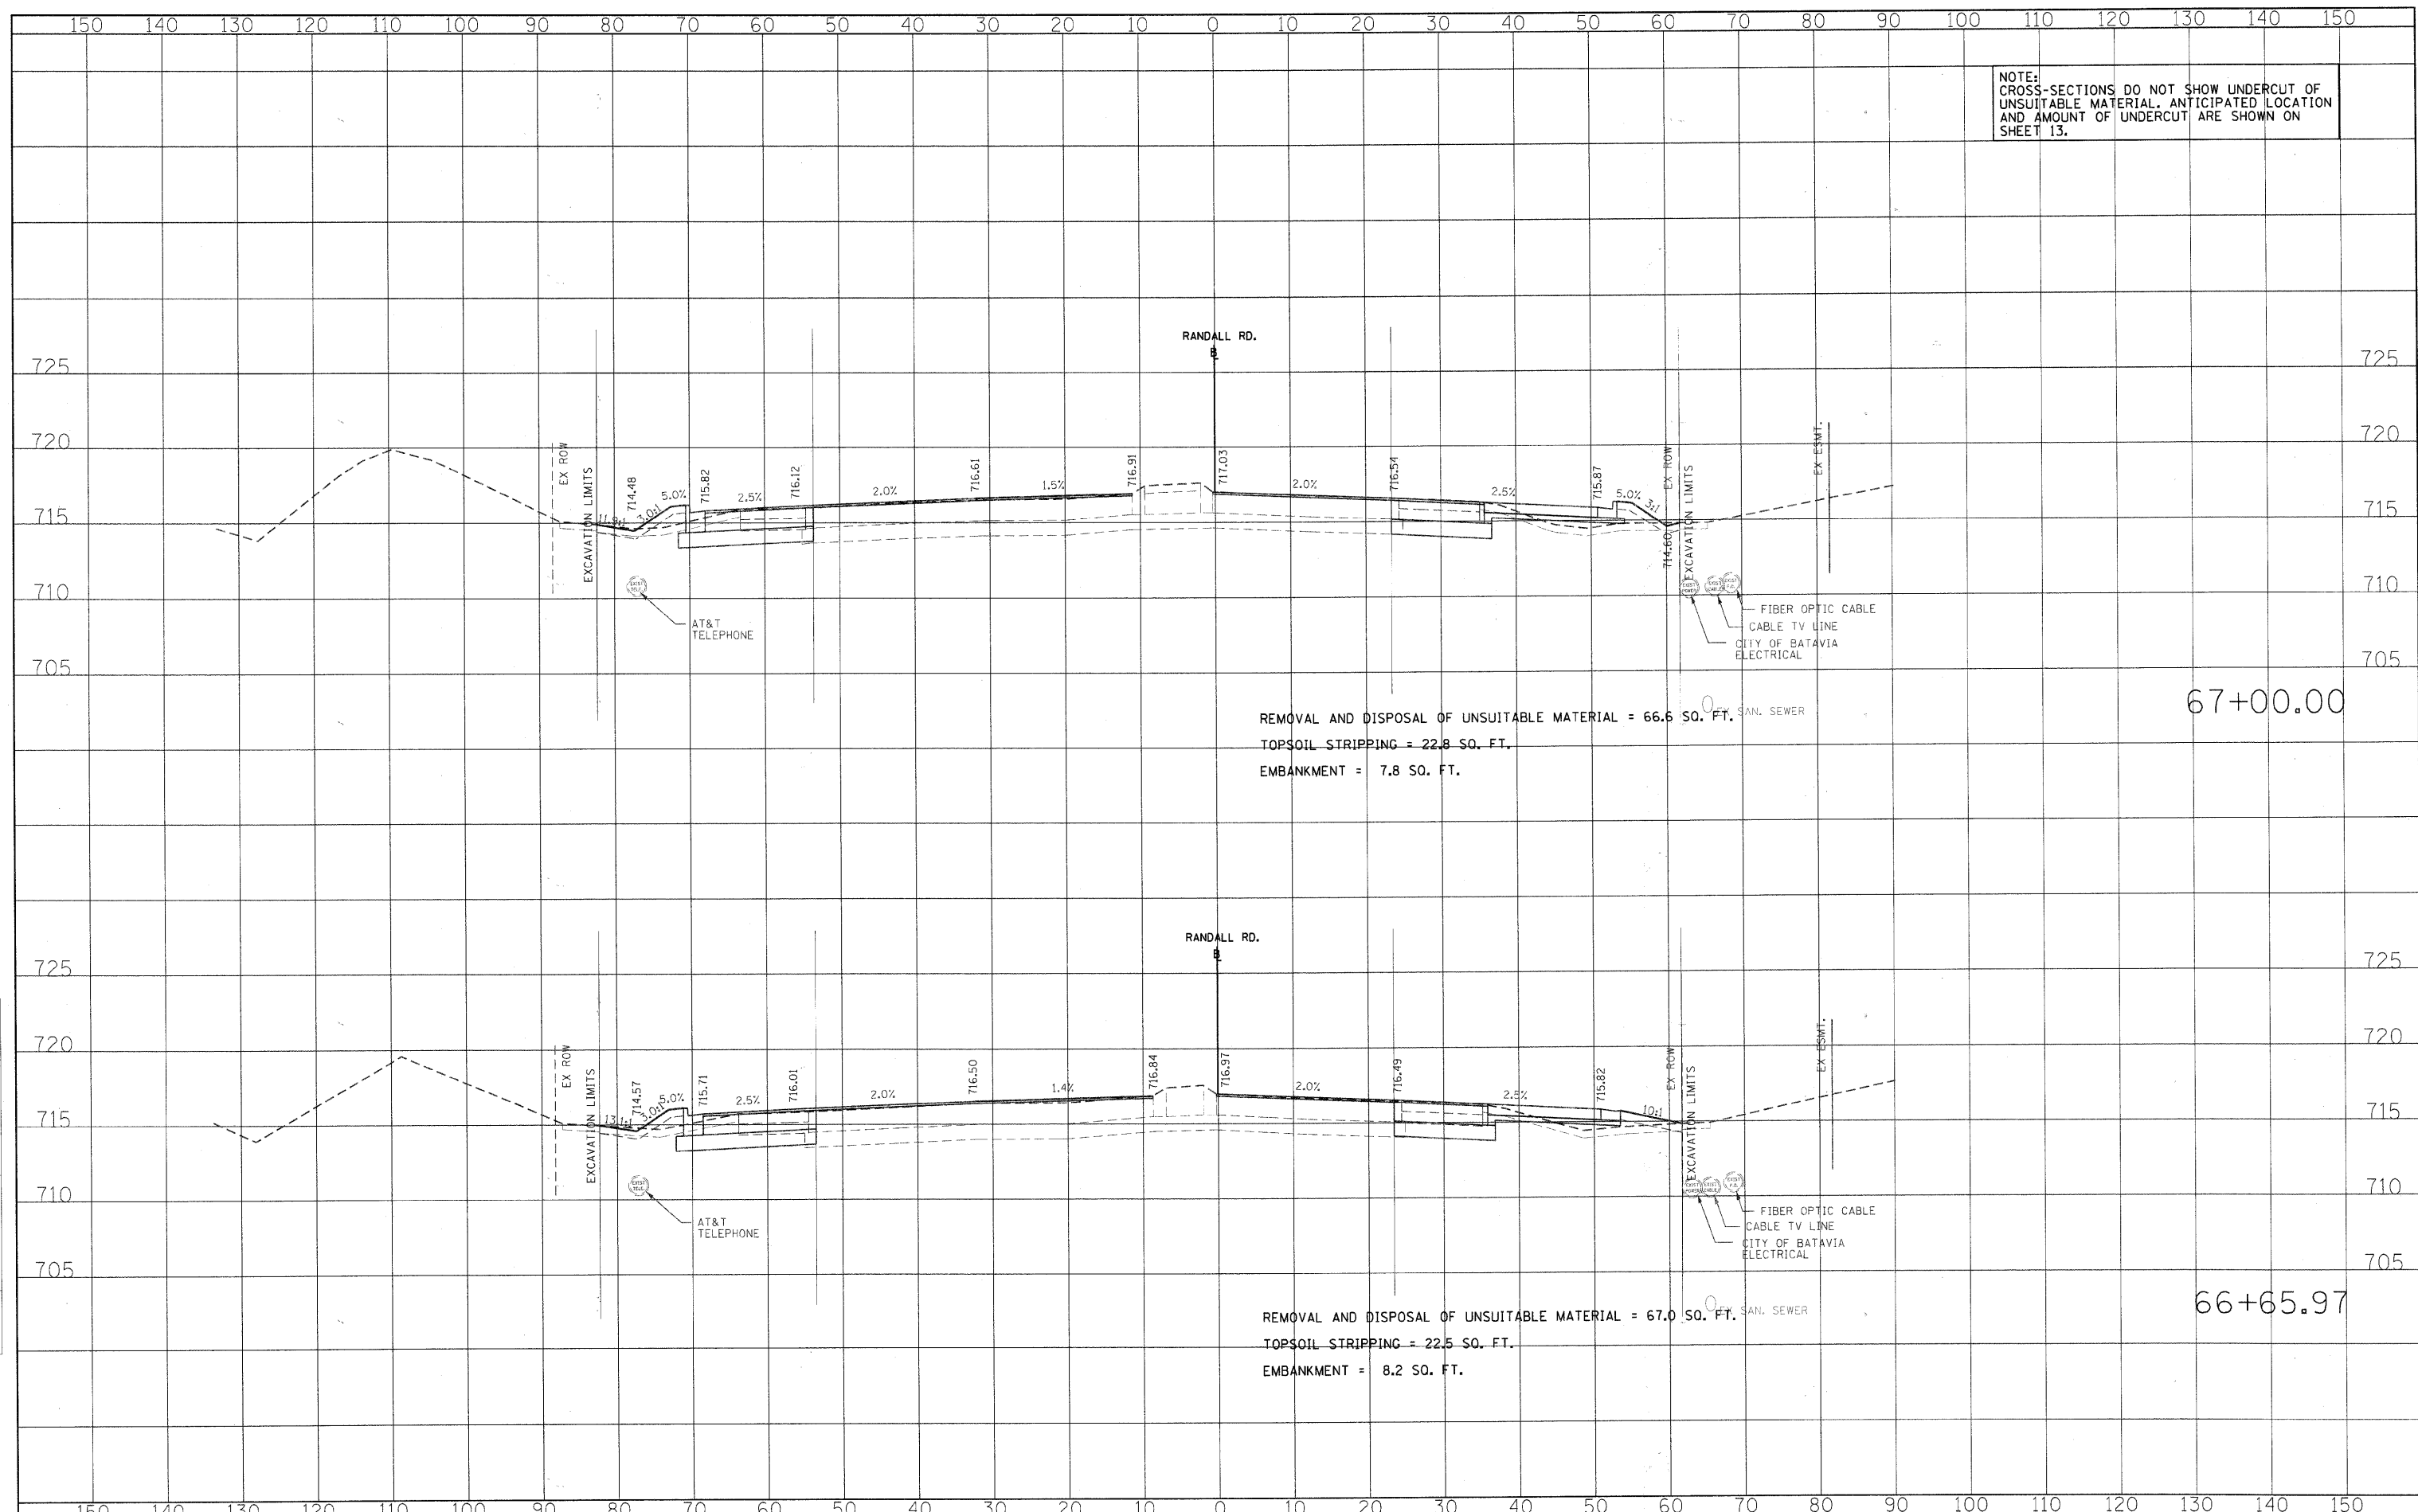

REMOVAL AND DISPOSAL OF UNSUITABLE MATERIAL = 66.6 SQ. FT.
TOPSOIL STRIPPING = 22.8 SQ. FT.
EMBANKMENT = 7.8 SQ. FT.

67+00.00

REMOVAL AND DISPOSAL OF UNSUITABLE MATERIAL = 67.0 SQ. FT.
TOPSOIL STRIPPING = 22.5 SQ. FT.
EMBANKMENT = 8.2 SQ. FT.

66+65.97



USER NAME = Matt Baldwin	DESIGNED - PWK	REVISED -
PLOT SCALE = 10,0000 1/4 IN.	DRAWN - ERD	REVISED -
PLOT DATE = 2/7/2011	CHECKED - KDF	REVISED -
	DATE -	REVISED -

STATE OF ILLINOIS
DEPARTMENT OF TRANSPORTATION

RANDALL ROAD CROSS-SECTIONS

SCALE: 1" = 10' SHEET NO. OF SHEETS STA. 66+65.97 TO STA. 67+00.00

F.A.P. RTE. 336	SECTION 01-00269-00-CH	COUNTY KANE	TOTAL SHEETS 124	SHEET NO. 105
FED. ROAD DIST. NO.		ILLINOIS FED. AID PROJECT		
CONTRACT NO. 63533				

FILE NAME: L:\V\H\EC\01-00269-00-CH\Draw\Exhibits\14\NoEasement\14\0001_Sheet\14-00269-00-CH-RANDALL.CAD