


NOTE: CROSS-SECTIONS DO NOT SHOW UNDERCUT OF UNSUITABLE MATERIAL. ANTICIPATED LOCATION AND AMOUNT OF UNDERCUT ARE SHOWN ON SHEET 13.

DATE	
BY	
FINI.	SURVEYED
	PLOTTED
	TEMPLATE
	AREAS
	CHECKED
NO.	

DATE	
BY	
ORIGINAL	SURVEYED
	PLOTTED
	TEMPLATE
	AREAS
	CHECKED
NO.	

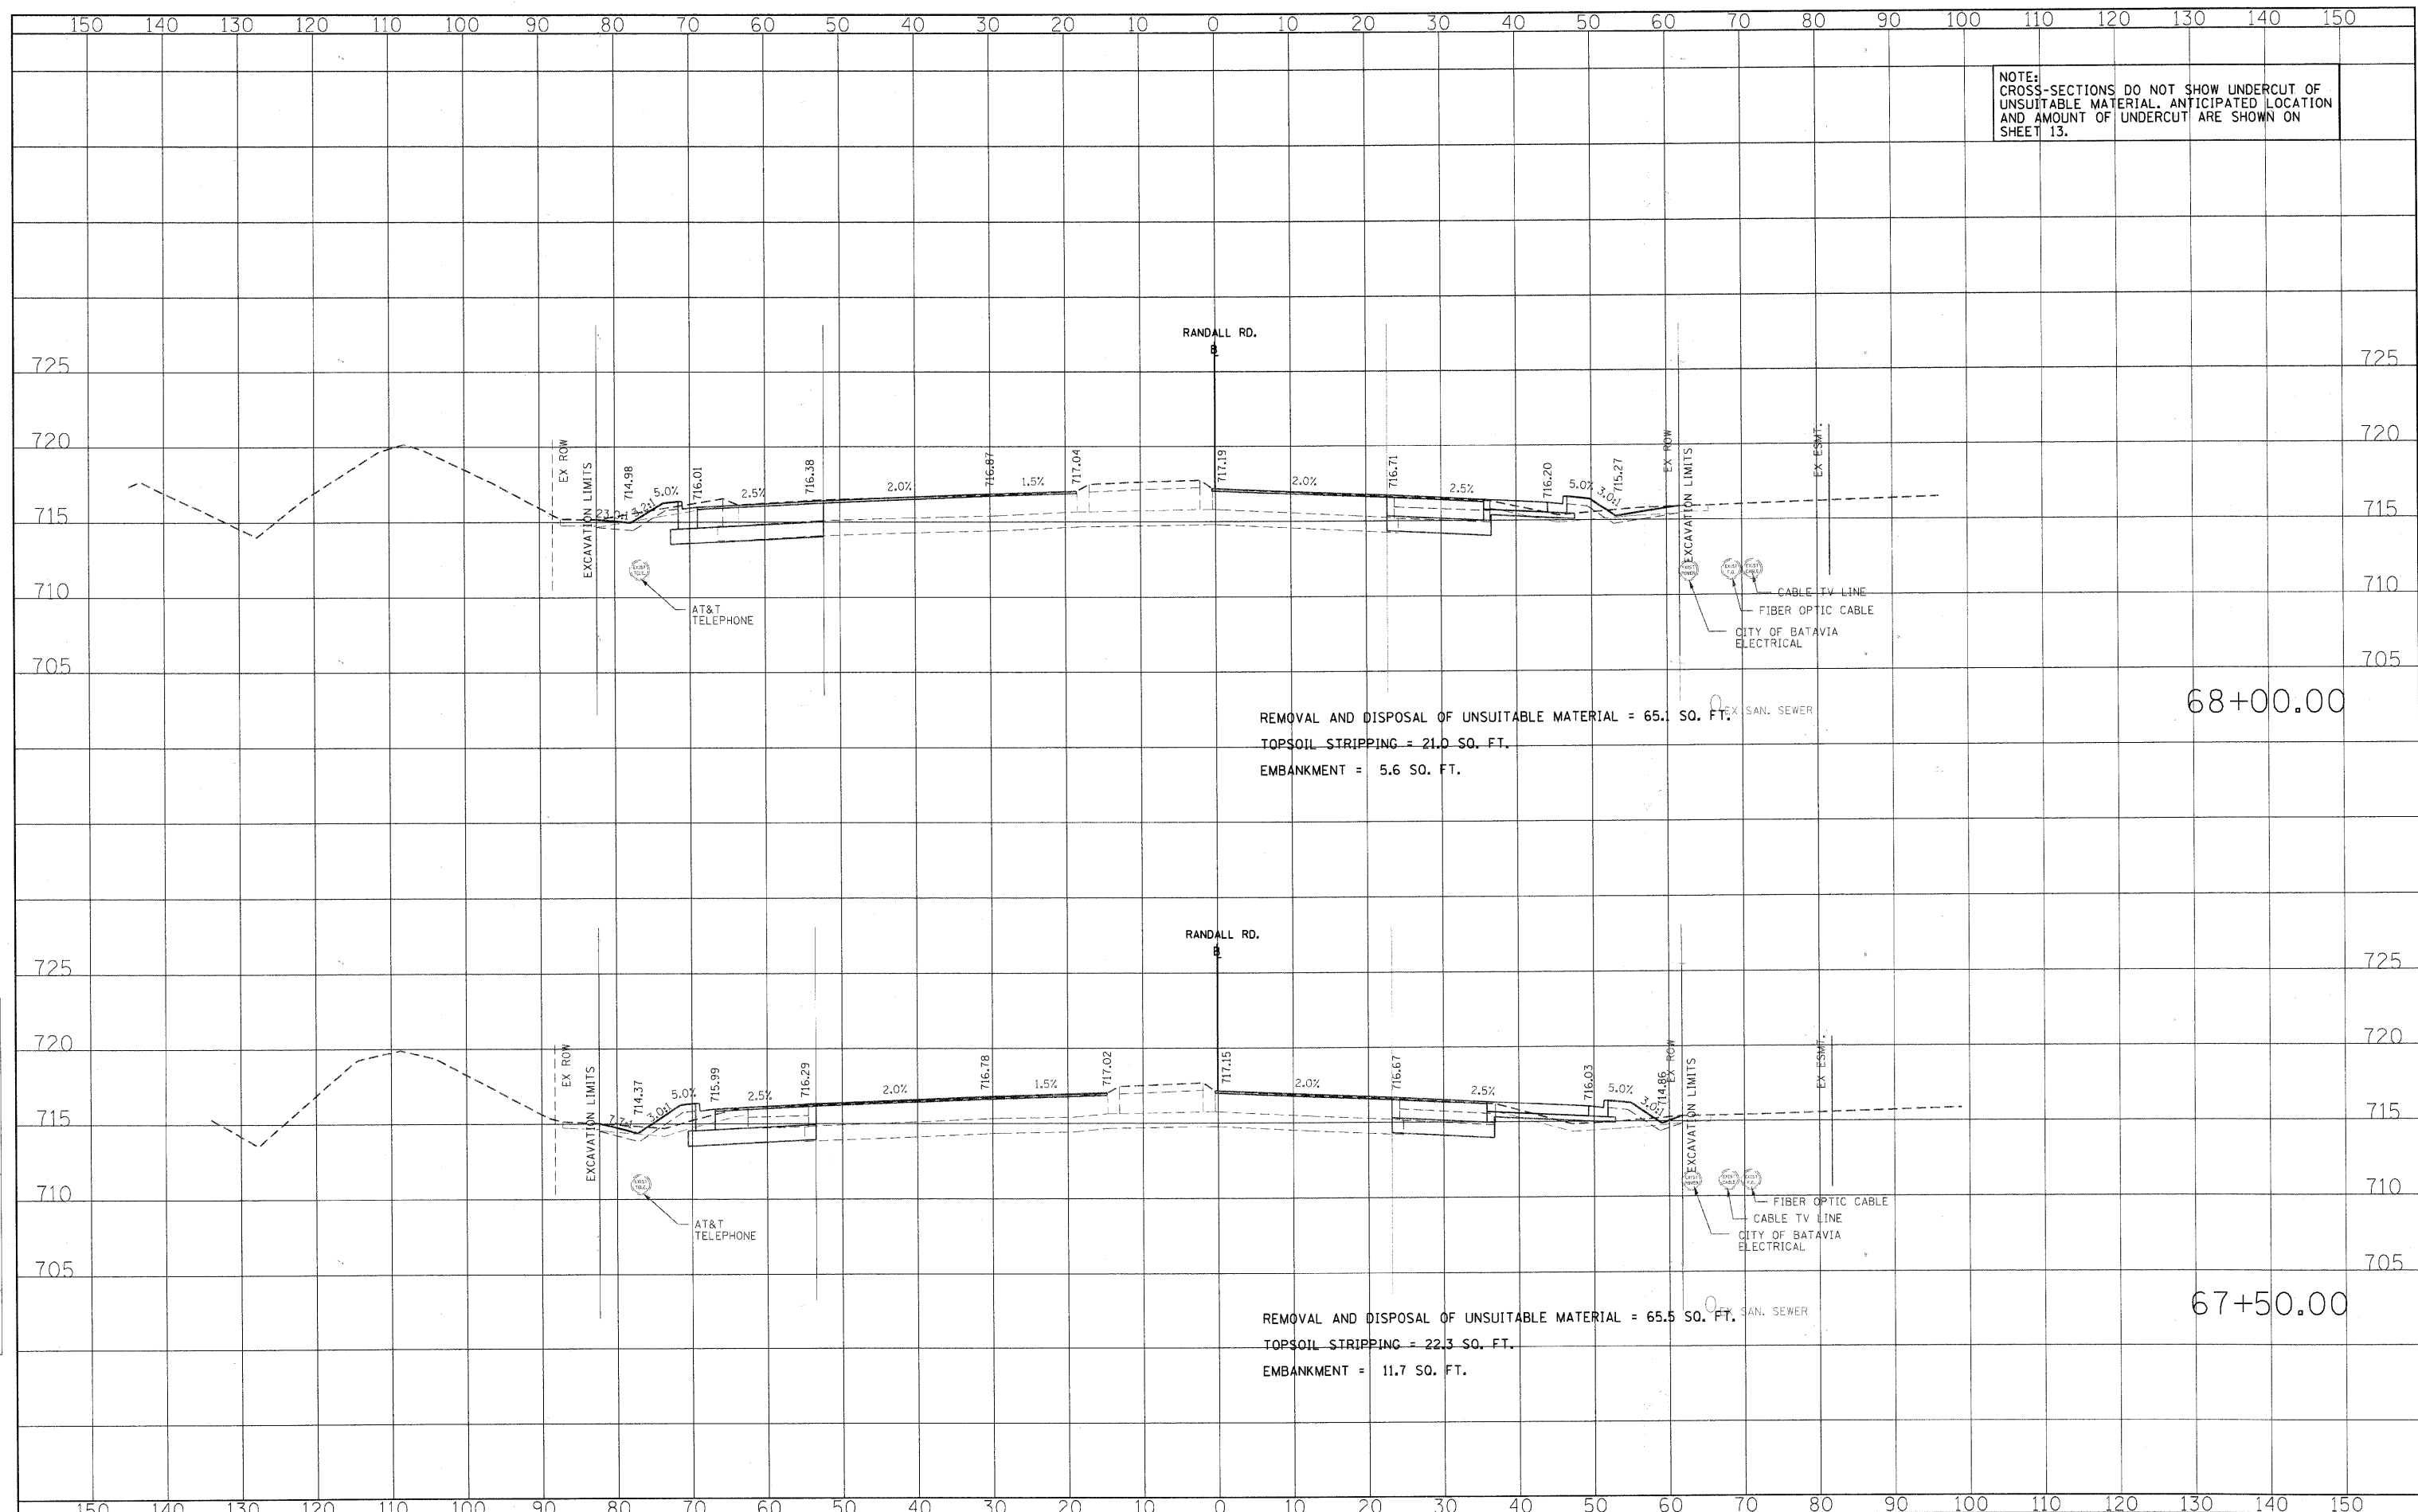


REMOVAL AND DISPOSAL OF UNSUITABLE MATERIAL = 65.1 SO. FT.
 TOPSOIL STRIPPING = 21.0 SO. FT.
 EMBANKMENT = 5.6 SO. FT.

68+00.00

REMOVAL AND DISPOSAL OF UNSUITABLE MATERIAL = 65.5 SO. FT.
 TOPSOIL STRIPPING = 22.3 SO. FT.
 EMBANKMENT = 11.7 SO. FT.

67+50.00

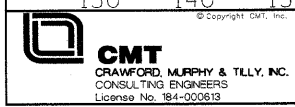

USER NAME =	Matt Baldwin	DESIGNED -	PWK	REVISED -	
		DRAWN -	ERD	REVISED -	
PLOT SCALE =	10.0000" / 1"	CHECKED -	KDF	REVISED -	
PLOT DATE =	2/7/2011	DATE		REVISED -	

STATE OF ILLINOIS
DEPARTMENT OF TRANSPORTATION

RANDALL ROAD CROSS-SECTIONS

SCALE: 1" = 10' SHEET NO. OF SHEETS STA. 67+50.00 TO STA. 68+00.00

F.A.P. RTE.	SECTION	COUNTY	TOTAL SHEETS	SHEET NO.
336	01-00269-00-CH	KANE	124	106
FED. ROAD DIST. NO.	ILLINOIS FED. AID PROJECT			
	CONTRACT NO. 63533			