


NOTE: CROSS-SECTIONS DO NOT SHOW UNDERCUT OF UNSUITABLE MATERIAL. ANTICIPATED LOCATION AND AMOUNT OF UNDERCUT ARE SHOWN ON SHEET 13.


DATE	
BY	
FINAL SURVEY	SURVEYED
NOTE BOOK	PLOTTED
NO.	TEMPLATE
	AREAS
	CHECKED

DATE	
BY	
ORIGINAL SURVEY	SURVEYED
NOTE BOOK	PLOTTED
NO.	TEMPLATE
	AREAS
	CHECKED

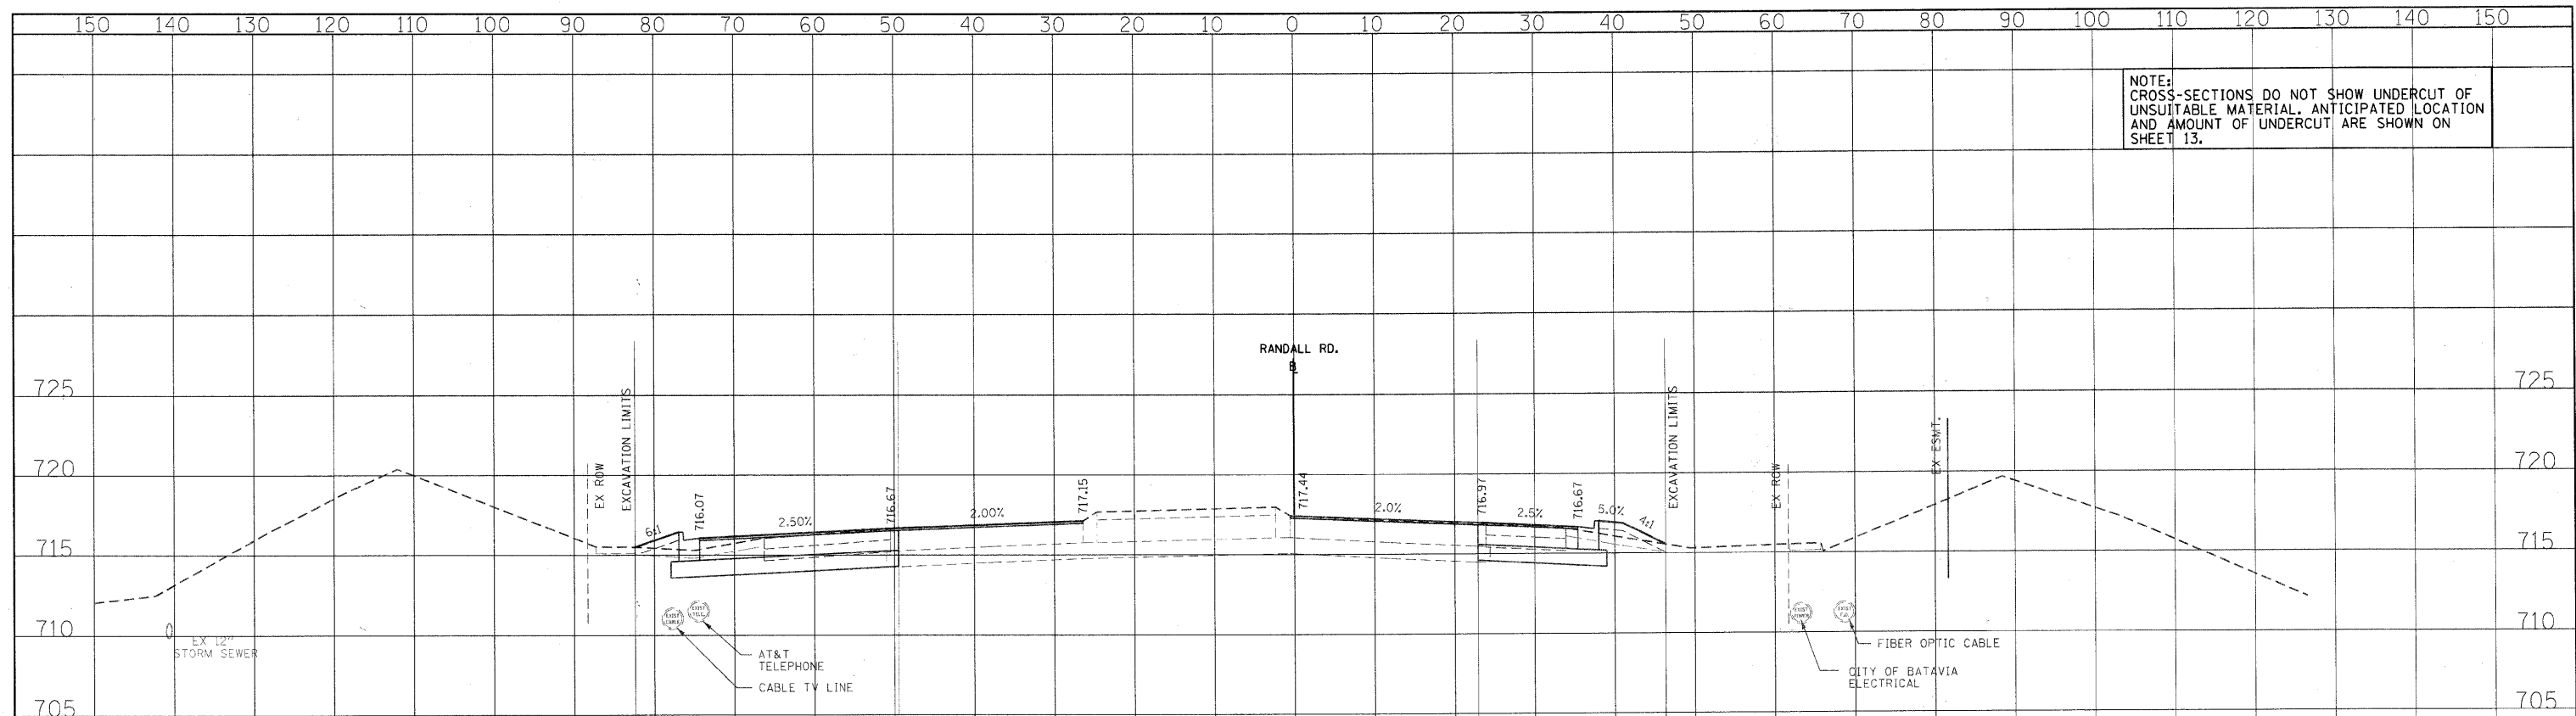

REMOVAL AND DISPOSAL OF UNSUITABLE MATERIAL = 66.6 SO. FT.
 TOPSOIL STRIPPING = 17.3 SO. FT.
 EMBANKMENT = 16.3 SO. FT.

70+00.00

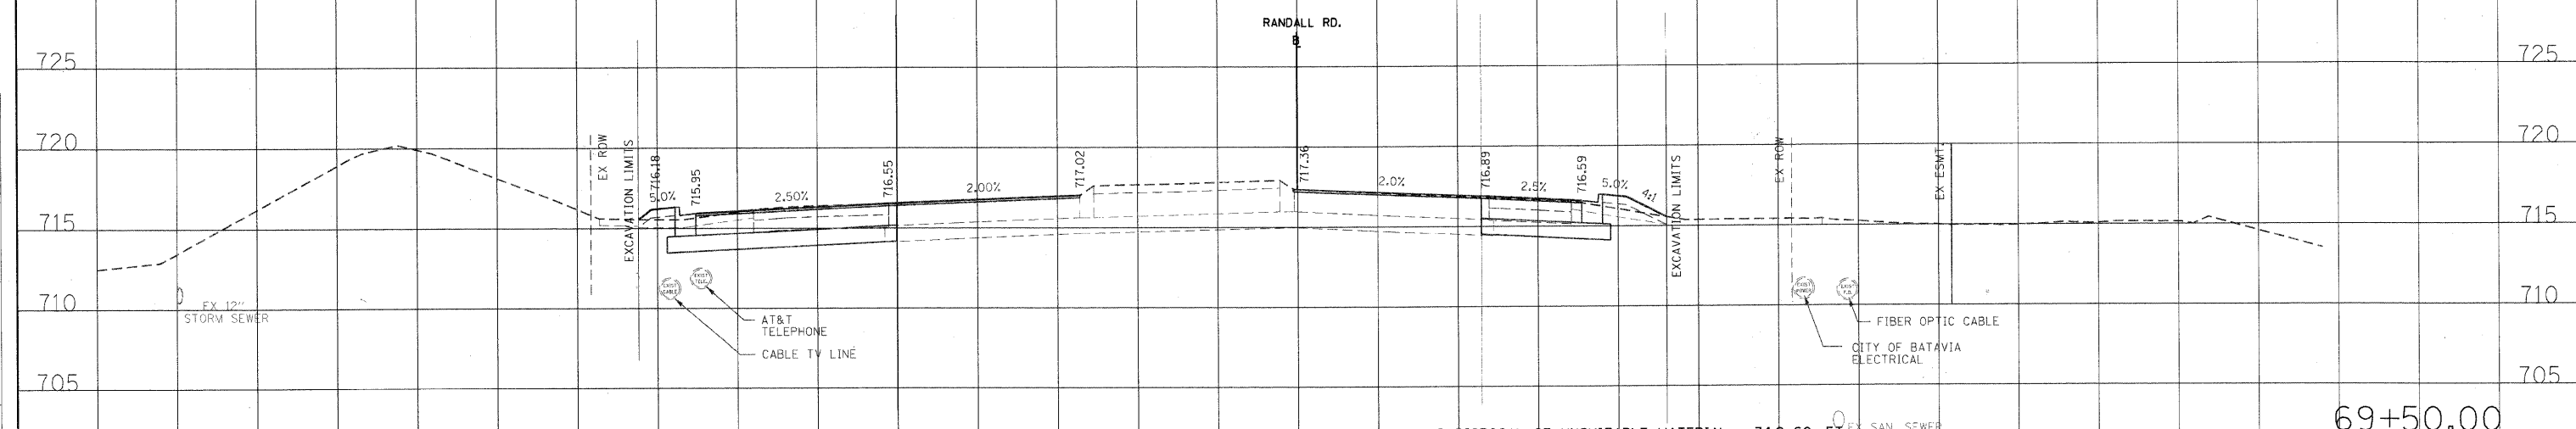

REMOVAL AND DISPOSAL OF UNSUITABLE MATERIAL = 74.2 SO. FT.
 TOPSOIL STRIPPING = 15.7 SO. FT.
 EMBANKMENT = 11.3 SO. FT.

69+50.00



USER NAME = Matt Baldwin
 DESIGNED - PWK
 DRAWN - ERD
 CHECKED - KDF
 DATE -
 PLOT SCALE = 10.0000' / IN.
 PLOT DATE = 2/7/2011

REVISED -
 REVISED -
 REVISED -
 REVISED -

STATE OF ILLINOIS
 DEPARTMENT OF TRANSPORTATION

RANDALL ROAD CROSS-SECTIONS

SCALE: 1" = 10'
 SHEET NO. OF SHEETS STA. 69+50.00 TO STA. 70+00.00

F.A.P. RTE.	SECTION	COUNTY	TOTAL SHEETS	SHEET NO.
336	01-00269-00-CH	KANE	124	108
FED. ROAD DIST. NO. ILLINOIS FED. AID PROJECT			CONTRACT NO. 63533	