


NOTE:
CROSS-SECTIONS DO NOT SHOW UNDERCUT OF
UNSUITABLE MATERIAL. ANTICIPATED LOCATION
AND AMOUNT OF UNDERCUT ARE SHOWN ON
SHEET 13.

DATE	
BY	
FINAL SURVEY	
SURVEY PLOTTED	
NOTE BOOK	
TEMPLATE	
AREAS	
AREAS CHECKED	
NO.	

DATE	
BY	
ORIGINAL SURVEY	
SURVEY PLOTTED	
NOTE BOOK	
TEMPLATE	
AREAS	
AREAS CHECKED	
NO.	

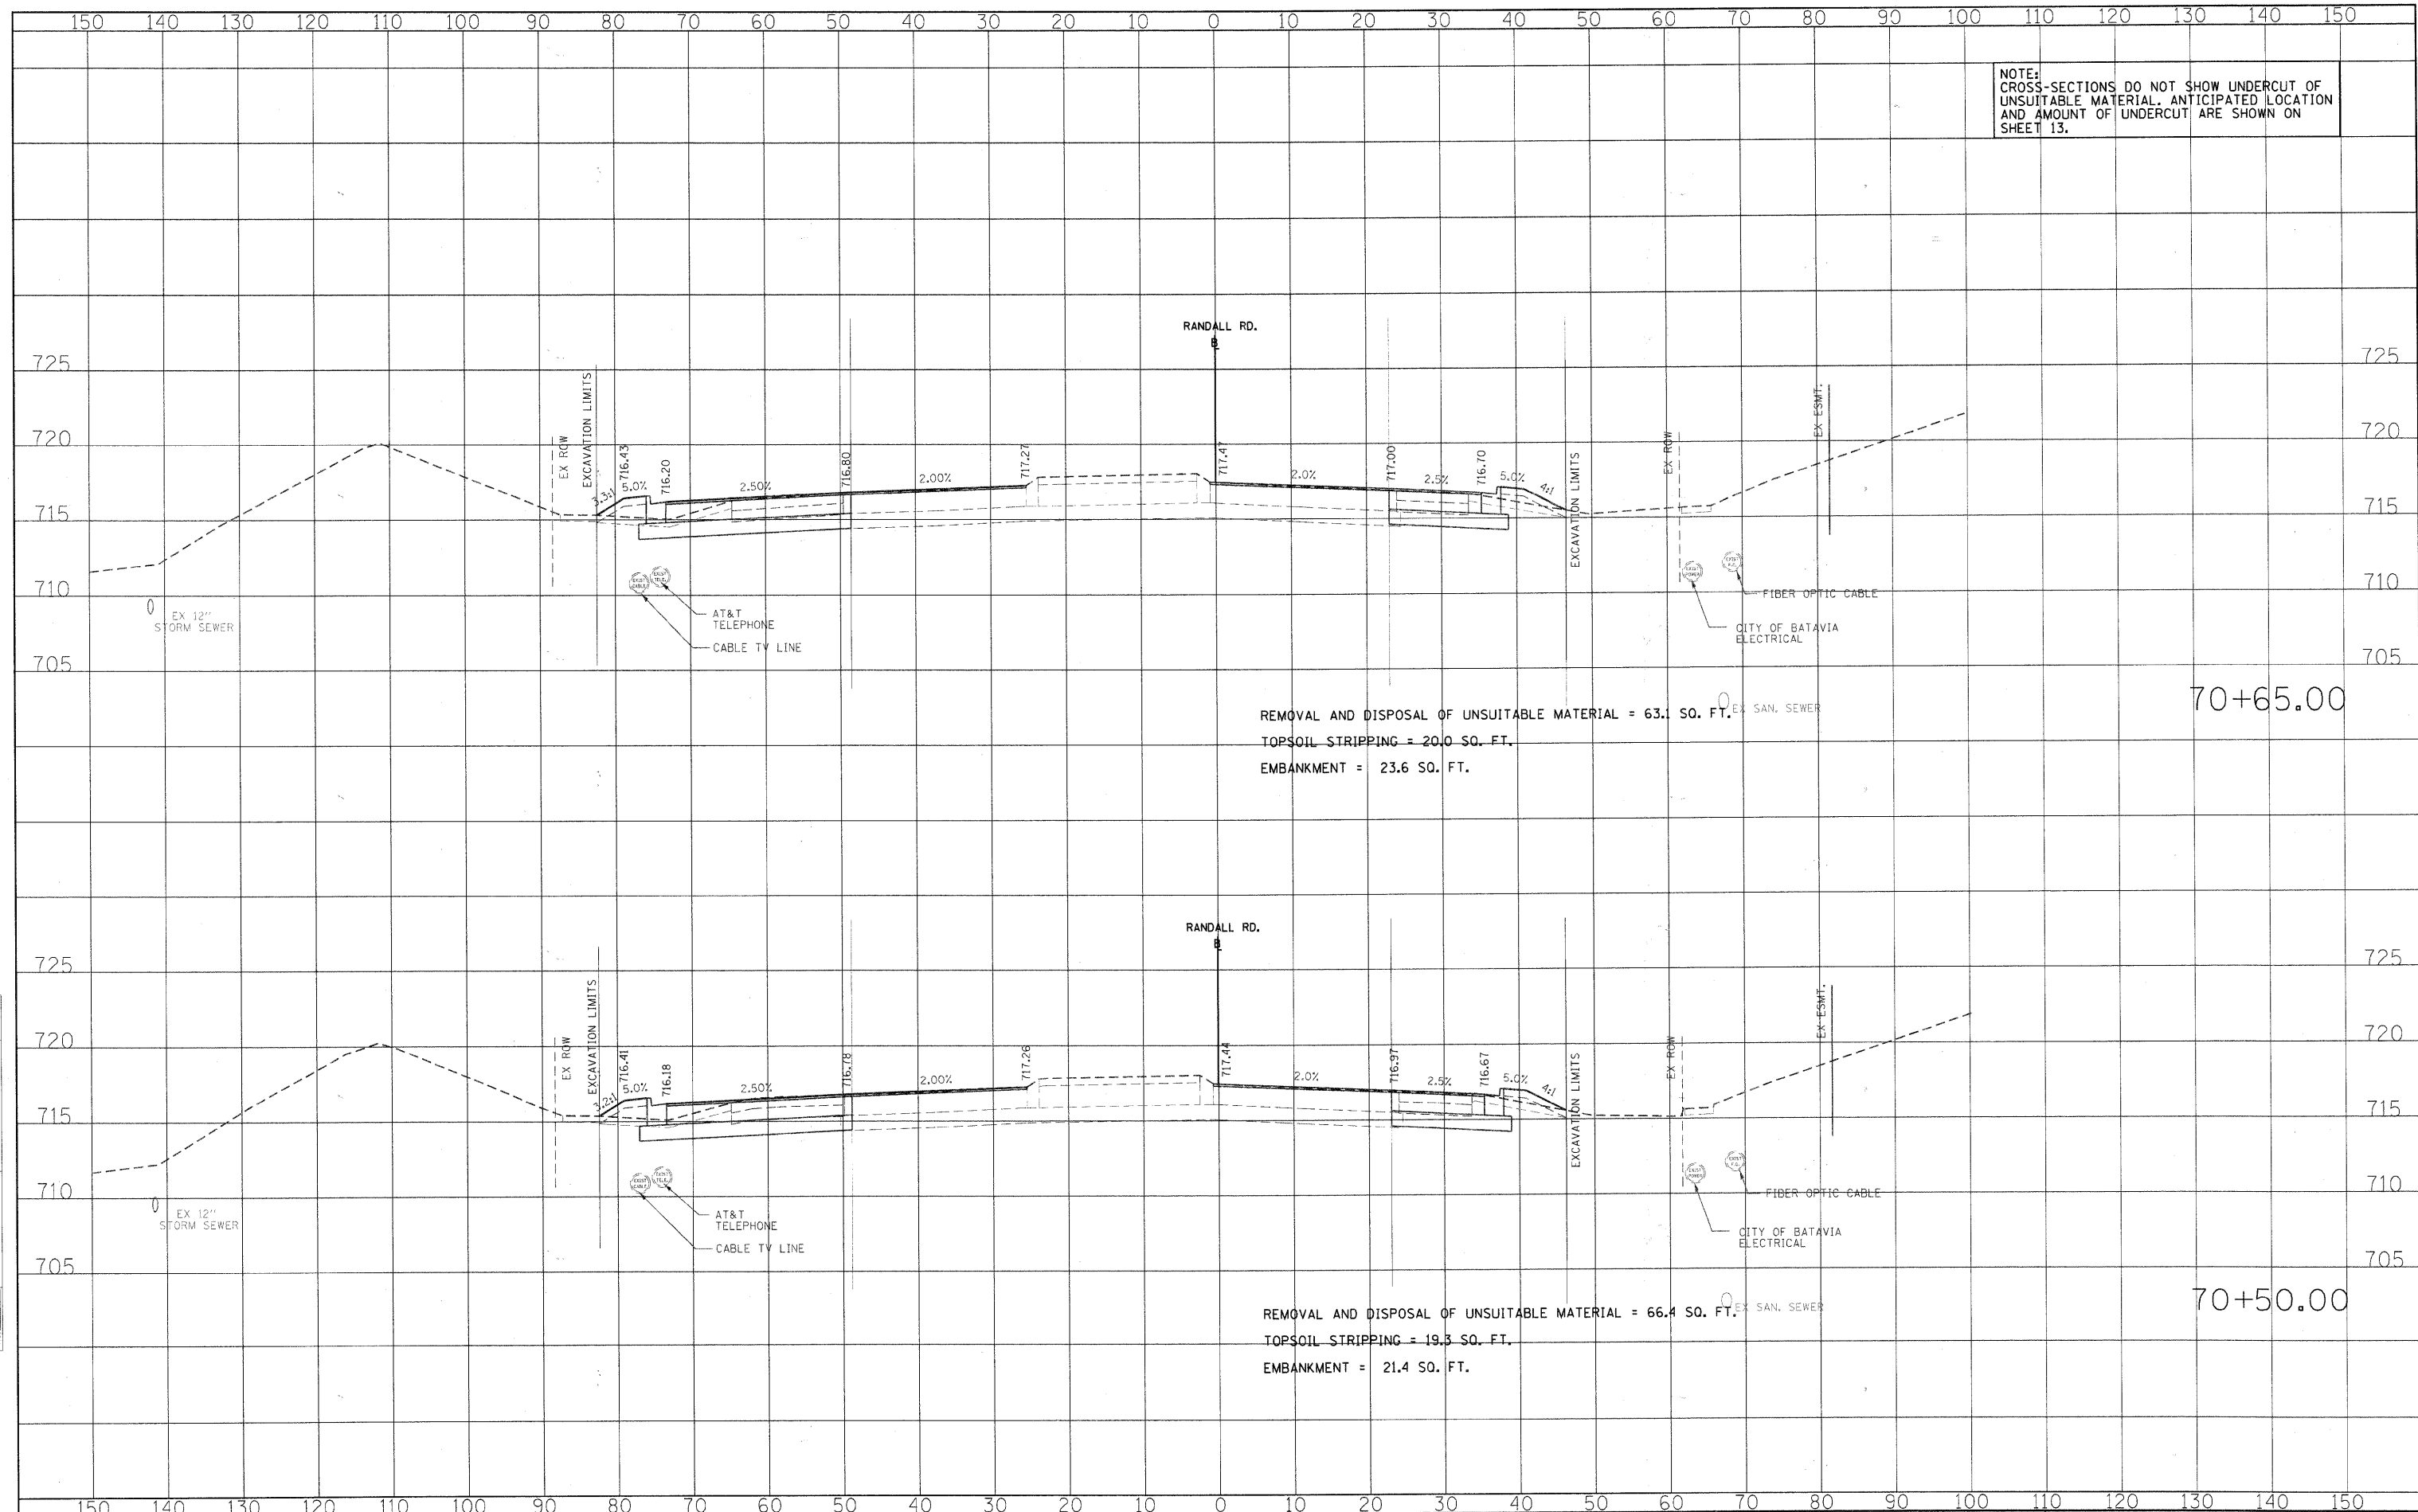

REMOVAL AND DISPOSAL OF UNSUITABLE MATERIAL = 63.1 SQ. FT.
TOPSOIL STRIPPING = 20.0 SQ. FT.
EMBANKMENT = 23.6 SQ. FT.

REMOVAL AND DISPOSAL OF UNSUITABLE MATERIAL = 66.4 SQ. FT.
TOPSOIL STRIPPING = 19.3 SQ. FT.
EMBANKMENT = 21.4 SQ. FT.

70+65.00

70+50.00



USER NAME = Matt Baldwin
DESIGNED - PWK
DRAWN - ERD
CHECKED - KDF
DATE -
PLOT SCALE = 10,0000 "/>

REVISED -
REVISED -
REVISED -
REVISED -

STATE OF ILLINOIS
DEPARTMENT OF TRANSPORTATION

RANDALL ROAD CROSS-SECTIONS

SCALE: 1" = 10'
SHEET NO. OF SHEETS STA. 70+50.00 TO STA. 70+65.00

F.A.P. RTE.	SECTION	COUNTY	TOTAL SHEETS	SHEET NO.
336	01-00269-00-CH	KANE	124	109
FED. ROAD DIST. NO.			ILLINOIS FED. AID PROJECT	
			CONTRACT NO. 63533	