


NOTE:  
CROSS-SECTIONS DO NOT SHOW UNDERCUT OF  
UNSUITABLE MATERIAL. ANTICIPATED LOCATION  
AND AMOUNT OF UNDERCUT ARE SHOWN ON  
SHEET 13.

|              |          |
|--------------|----------|
| DATE         |          |
| BY           |          |
| FINAL SURVEY | SURVEYED |
| NOTE BOOK    | PLOTTED  |
| NO.          | TEMPLATE |
|              | AREAS    |
|              | CHECKED  |

|                 |          |
|-----------------|----------|
| DATE            |          |
| BY              |          |
| ORIGINAL SURVEY | SURVEYED |
| NOTE BOOK       | PLOTTED  |
| NO.             | TEMPLATE |
|                 | AREAS    |
|                 | CHECKED  |

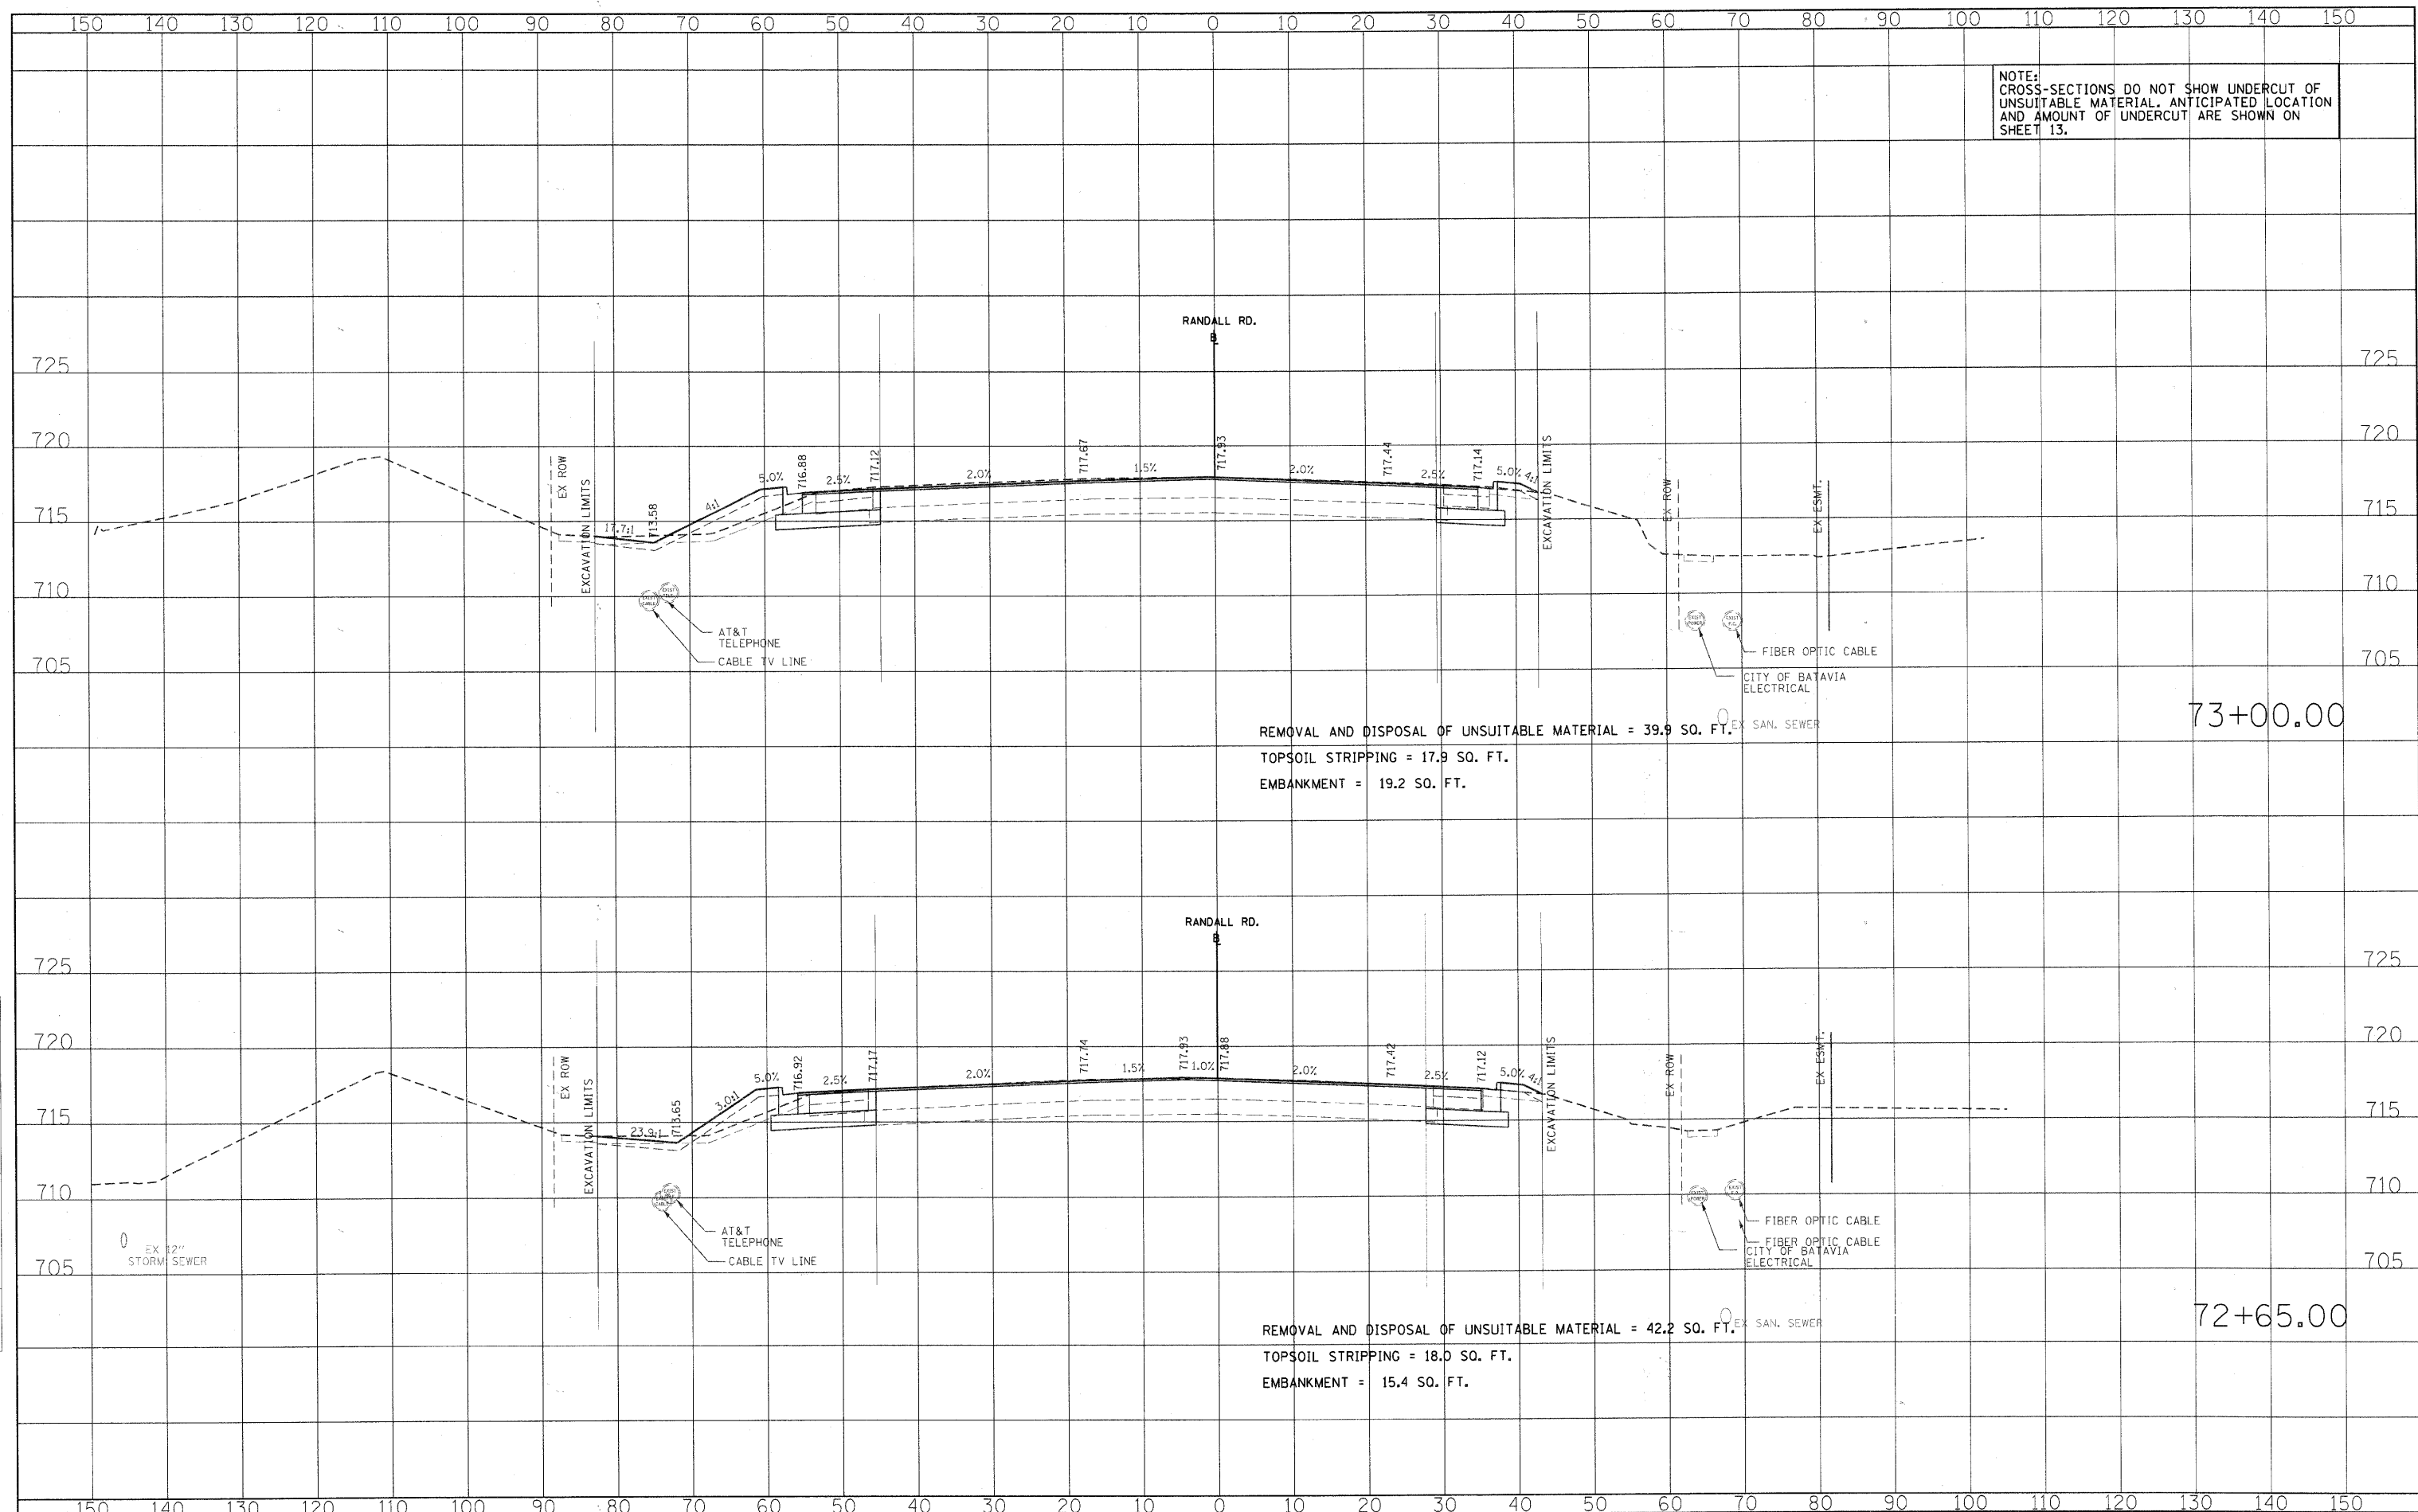

REMOVAL AND DISPOSAL OF UNSUITABLE MATERIAL = 39.9 SO. FT.  
TOPSOIL STRIPPING = 17.9 SO. FT.  
EMBANKMENT = 19.2 SO. FT.

REMOVAL AND DISPOSAL OF UNSUITABLE MATERIAL = 42.2 SO. FT.  
TOPSOIL STRIPPING = 18.0 SO. FT.  
EMBANKMENT = 15.4 SO. FT.



USER NAME = Matt Baldwin  
DESIGNED - PWK  
DRAWN - ERD  
CHECKED - KDF  
DATE -  
PLOT SCALE = 10,0000' / IN.  
PLOT DATE = 2/7/2011

REVISED -  
REVISED -  
REVISED -  
REVISED -

STATE OF ILLINOIS  
DEPARTMENT OF TRANSPORTATION

RANDALL ROAD CROSS-SECTIONS

SCALE: 1" = 10' SHEET NO. OF SHEETS STA. 72+65.00 TO STA. 73+00.00

| F.A.P. RTE.                                   | SECTION        | COUNTY | TOTAL SHEETS       | SHEET NO. |
|---|----------------|--------|--------------------|-----------|
| 336   | 01-00269-00-CH | KANE   | 124                | 112       |
| FED. ROAD DIST. NO. ILLINOIS FED. AID PROJECT |                |        | CONTRACT NO. 63533 |           |