


DATE	
BY	
SURVEYED	
PLOTTED	
TEMPLATE	
AREAS	
CHECKED	
NO.	

DATE	
BY	
ORIGINAL	
SURVEY	
PLOTTED	
TEMPLATE	
AREAS	
CHECKED	
NO.	

FILE NAME = L:\V\NECO\082903\Draw\Exhibits\NoEasement\0800\_Sheet\RA01\RA01.DWG

NOTE: CROSS-SECTIONS DO NOT SHOW UNDERCUT OF UNSUITABLE MATERIAL. ANTICIPATED LOCATION AND AMOUNT OF UNDERCUT ARE SHOWN ON SHEET 13.

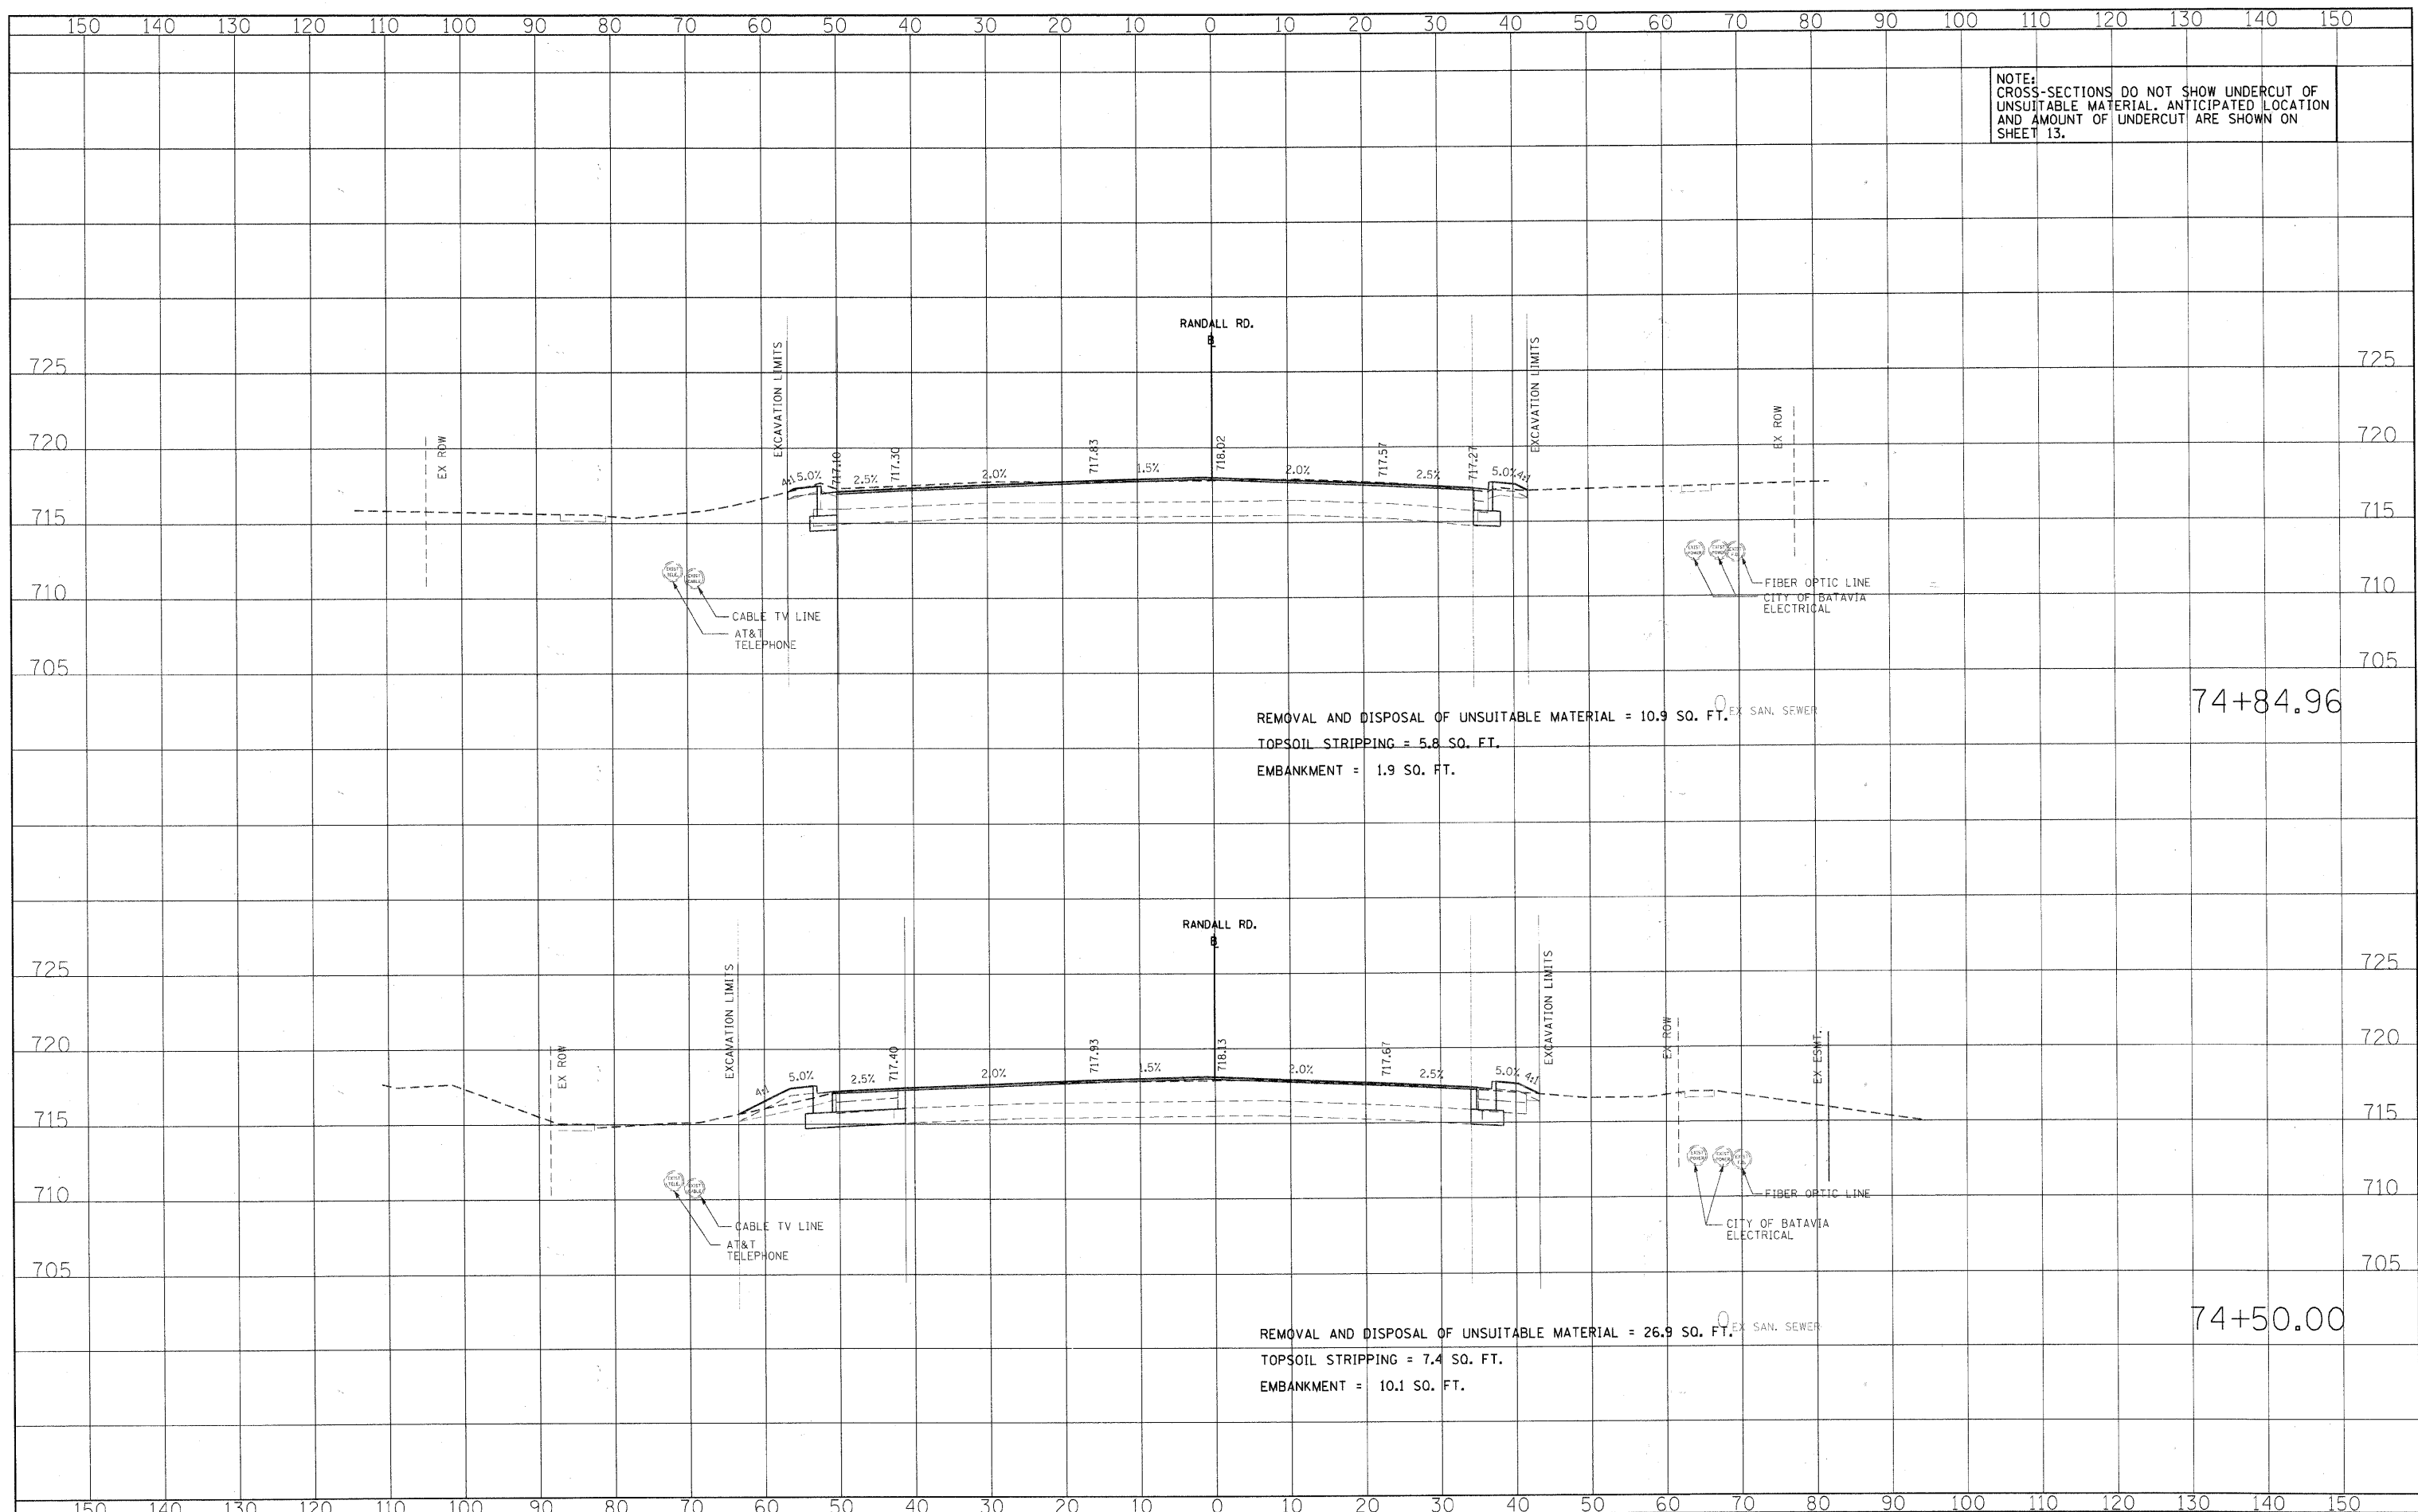

USER NAME = Matt Baldwin	DESIGNED - PWK	REVISED -
	DRAWN - ERD	REVISED -
PLOT SCALE = 10.0000' / IN.	CHECKED - KDF	REVISED -
PLOT DATE = 2/7/2011	DATE -	REVISED -

STATE OF ILLINOIS  
DEPARTMENT OF TRANSPORTATION

RANDALL ROAD CROSS-SECTIONS

SCALE: 1" = 10' SHEET NO. OF SHEETS STA. 74+50.00 TO STA. 74+84.96

F.A.P. RTE.	SECTION	COUNTY	TOTAL SHEETS	SHEET NO.
336	01-00269-00-CH	KANE	124	114
FED. ROAD DIST. NO. [ILLINOIS] FED. AID PROJECT			CONTRACT NO. 63533	