


DATE	
BY	
FINAL SURVEY	
SURVEY PLOTTED	
NOTE BOOK	
TEMPLATE	
AREAS	
AREAS CHECKED	
NO.	

DATE	
BY	
ORIGINAL SURVEY	
SURVEY PLOTTED	
NOTE BOOK	
TEMPLATE	
AREAS	
AREAS CHECKED	
NO.	

FILE NAME: L:\KANECD\09191033\Draw\Exhibits\NoEasement\01-00269-00-CH\127+50.00-128+34.00\127+50.00-128+34.00.DWG

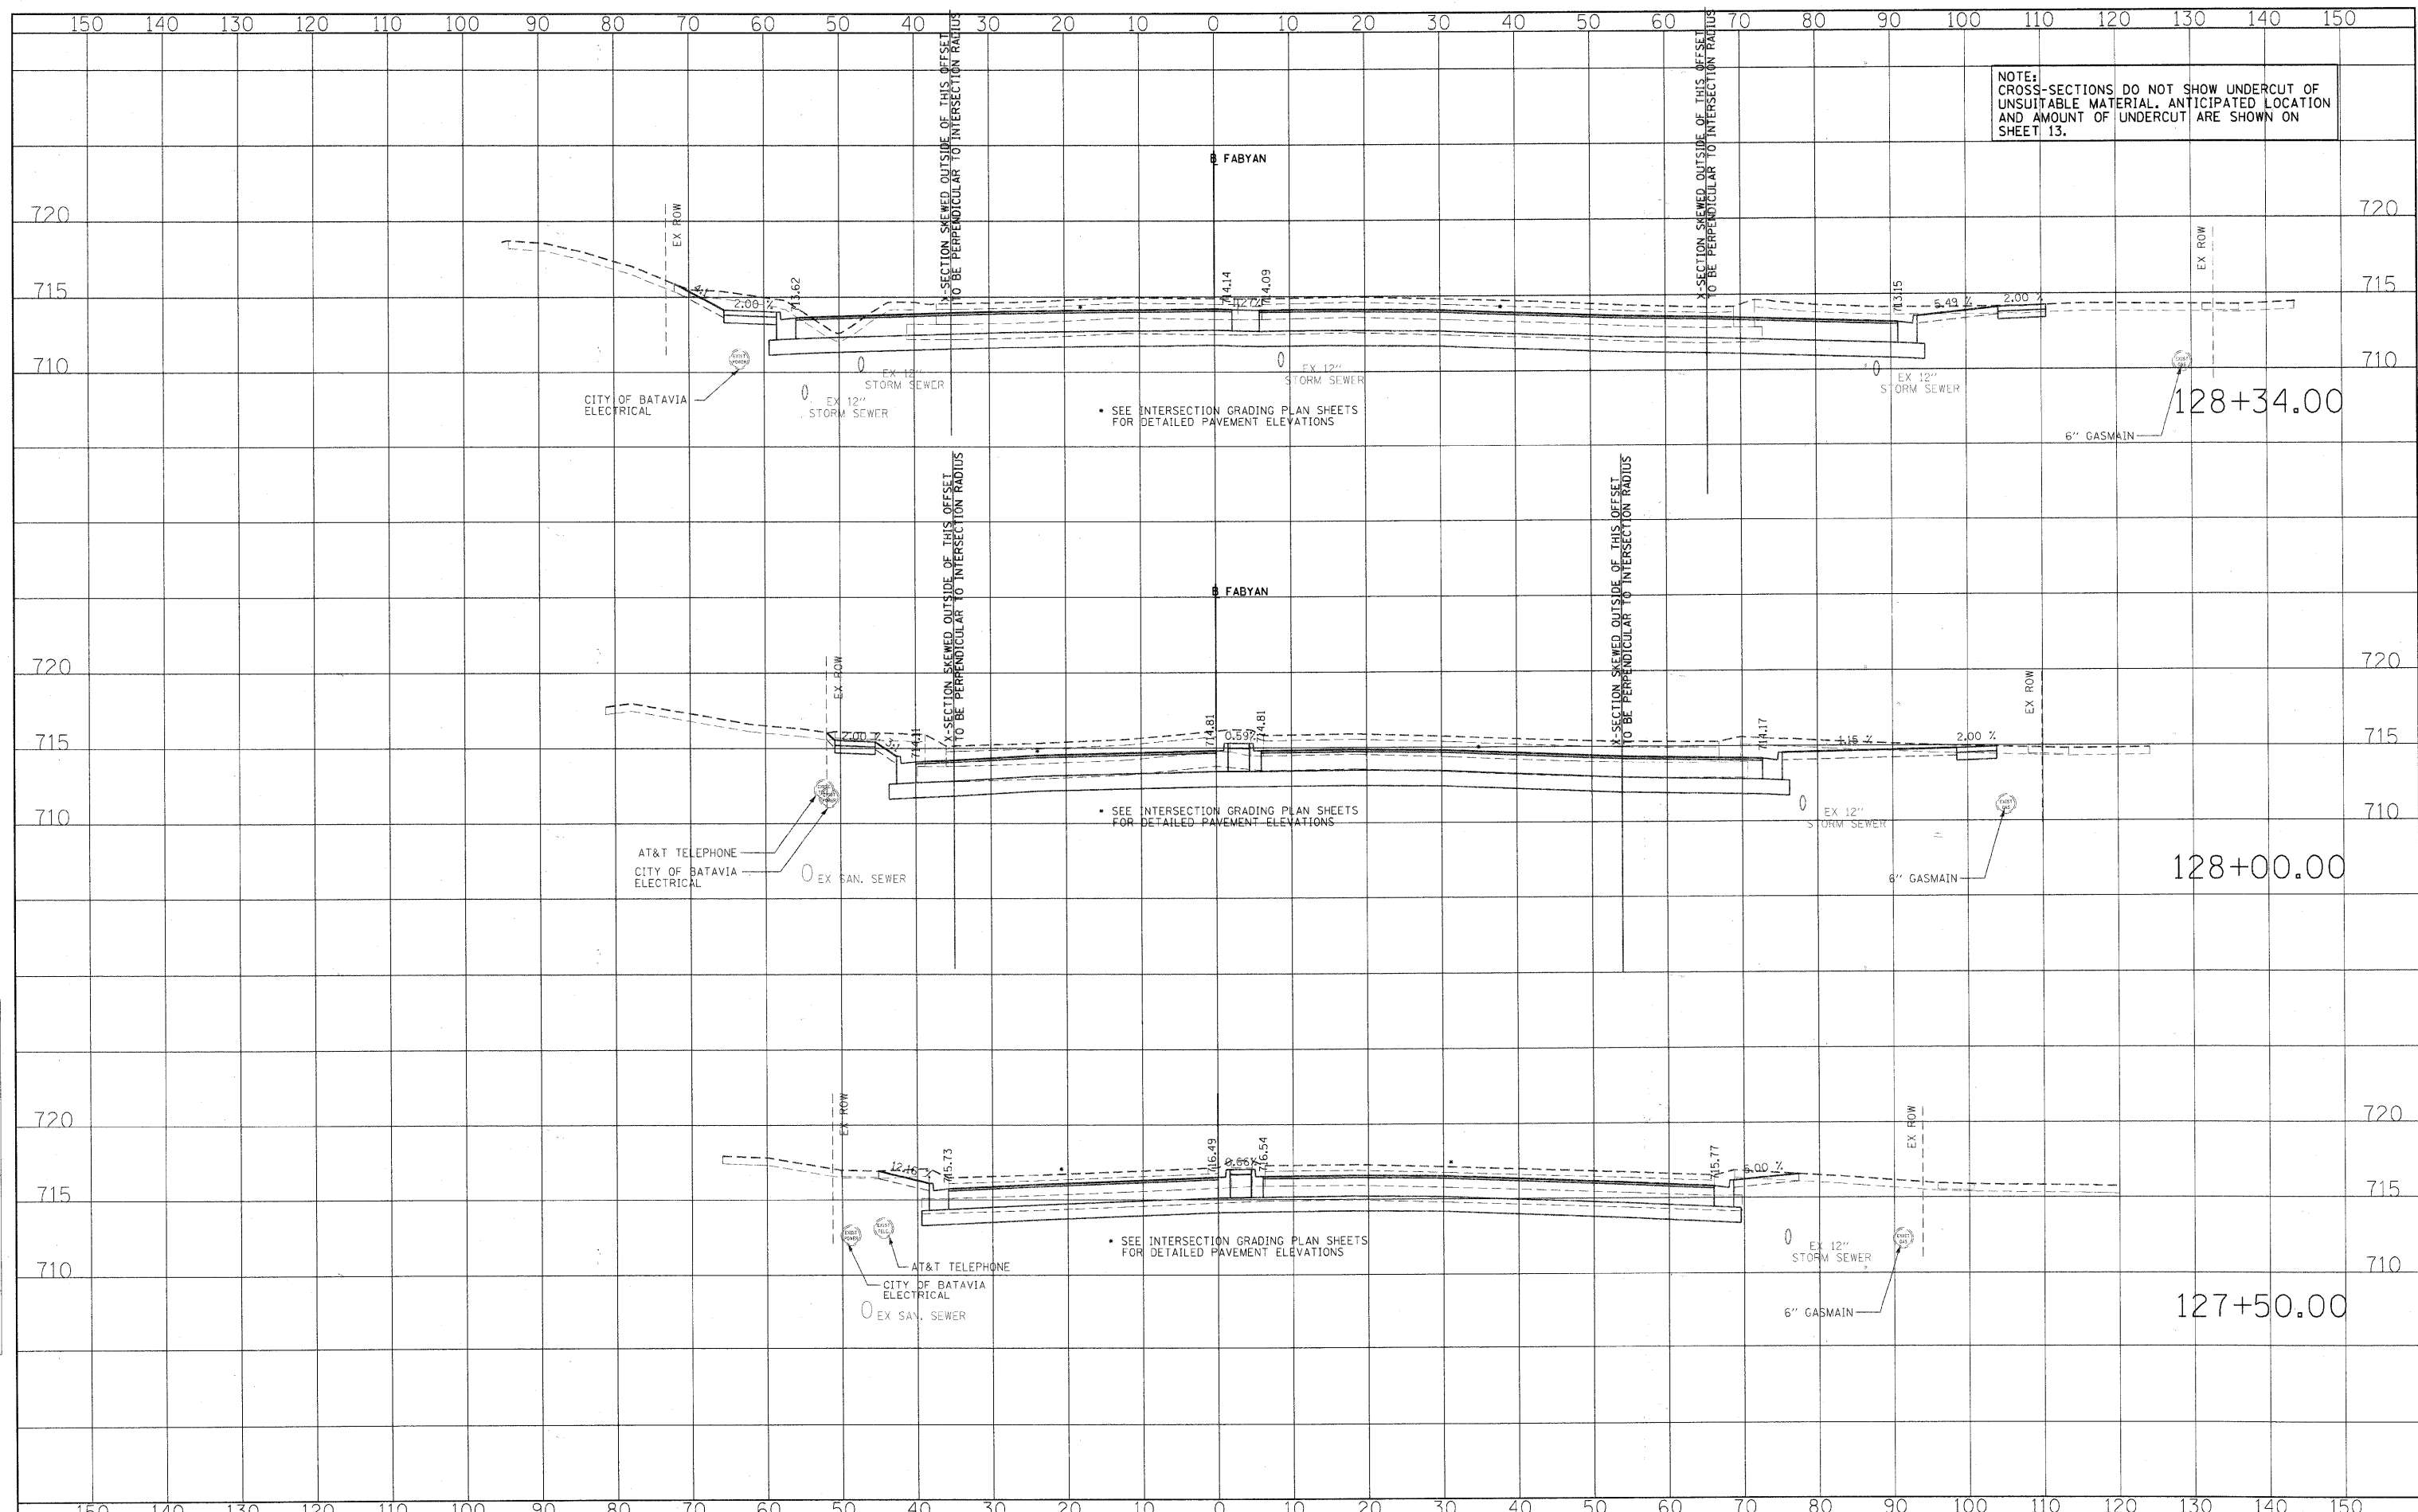

NOTE: CROSS-SECTIONS DO NOT SHOW UNDERCUT OF UNSUITABLE MATERIAL. ANTICIPATED LOCATION AND AMOUNT OF UNDERCUT ARE SHOWN ON SHEET 13.

STATE OF ILLINOIS
DEPARTMENT OF TRANSPORTATION

FABYAN PARKWAY CROSS-SECTIONS



USER NAME = Matt Belovin	DESIGNED - PWK	REVISED -
PLOT SCALE = 10,000 1/4" IN.	DRAWN - ERD	REVISED -
PLOT DATE = 2/7/2011	CHECKED - KDF	REVISED -
	DATE -	REVISED -

DESIGNED - PWK	REVISED -
DRAWN - ERD	REVISED -
CHECKED - KDF	REVISED -
DATE -	REVISED -

SCALE: 1" = 10' SHEET NO. OF SHEETS STA. 127+50.00 TO STA. 128+34.00

F.A.P. RTE. 336	SECTION 01-00269-00-CH	COUNTY KANE	TOTAL SHEETS 124	SHEET NO. 116
CONTRACT NO. 63533				
FED. ROAD DIST. NO. [ILLINOIS] FED. AID PROJECT				