


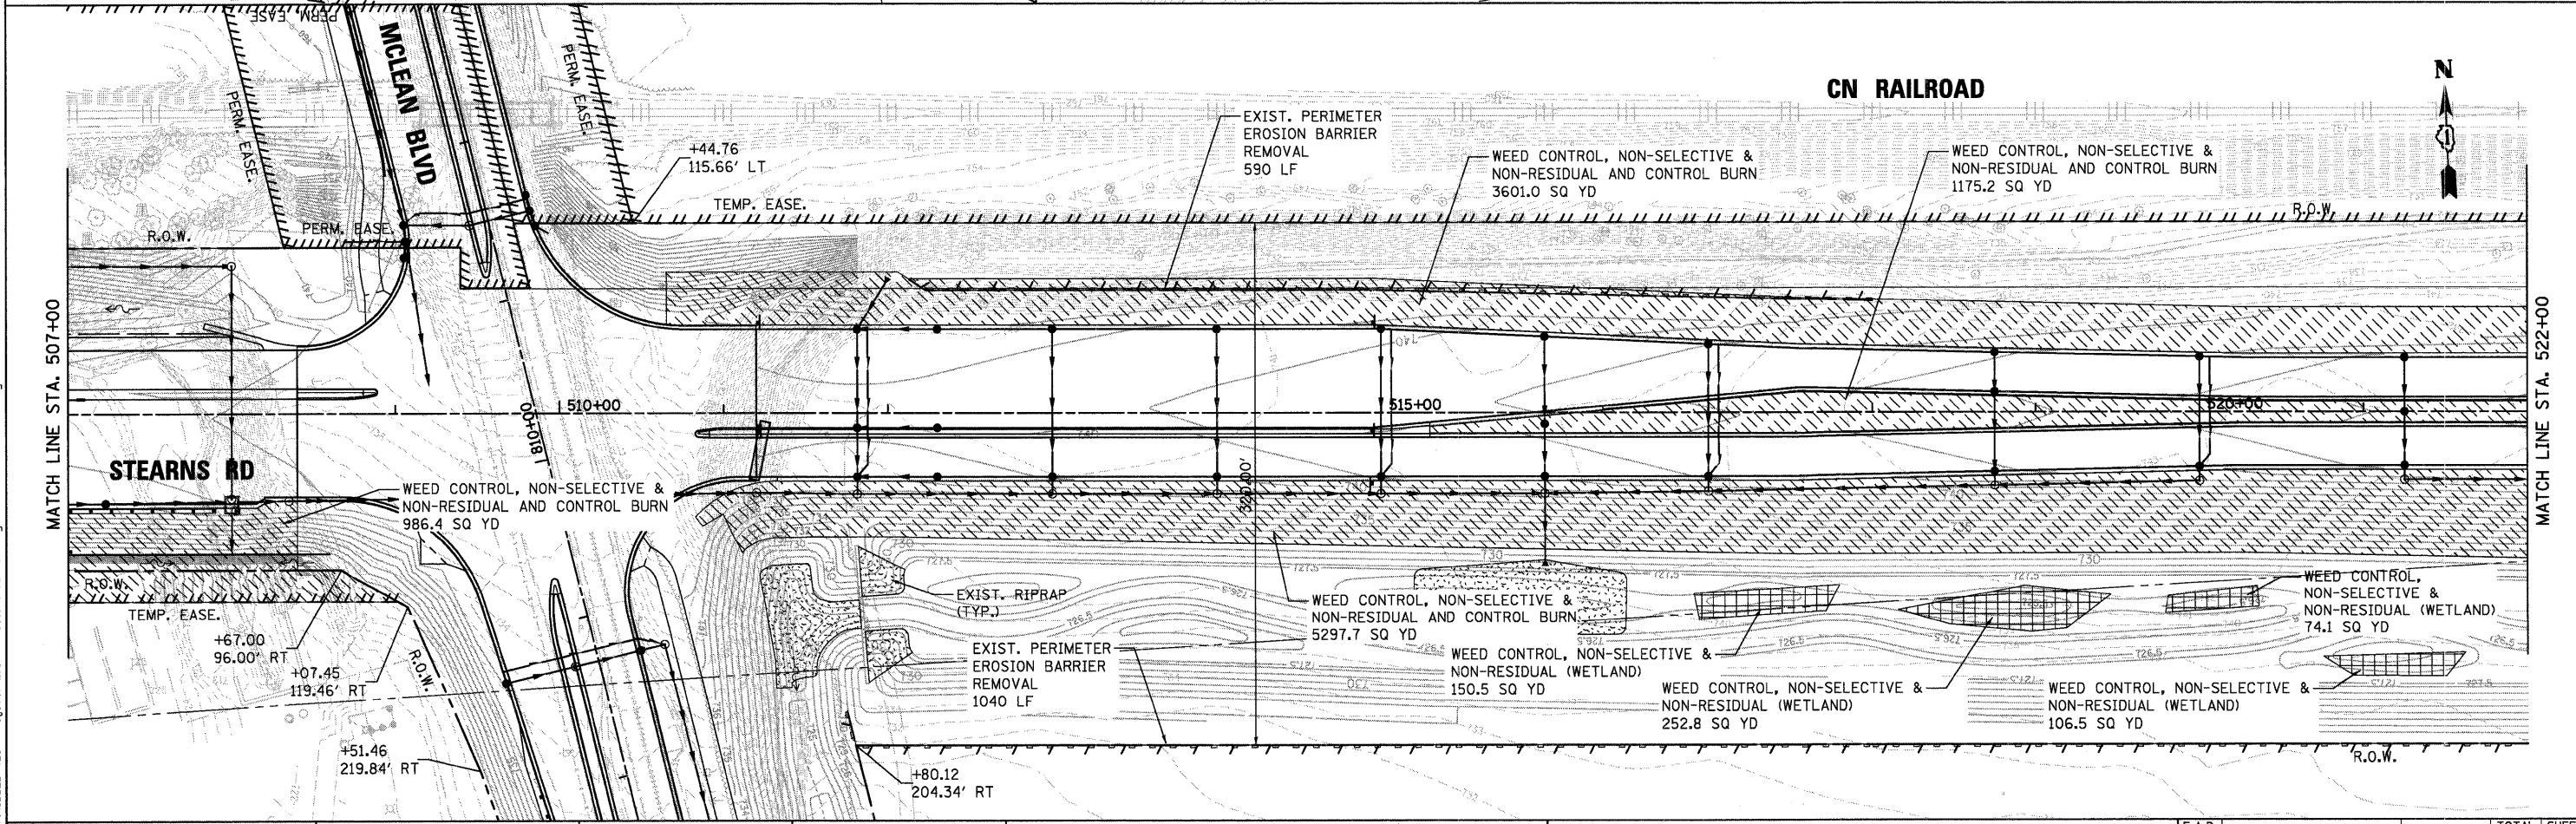
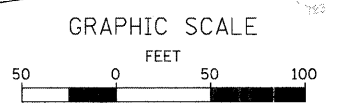


LEGEND

-  WEED CONTROL, NON-SELECTIVE & NON-RESIDUAL AND CONTROL BURN
-  WEED CONTROL, NON-SELECTIVE & NON-RESIDUAL (WETLAND)
-  EXIST. PERIMETER EROSION BARRIER, REMOVAL



FILE NAME = P:\CIBBEL WEST Projects\28891\09-00214\ROAD\Civil\Ugr\Shr\A\DEMO STEARNS-3.dgn

WILLS BURKE KELSEY ASSOCIATES LTD.
 116 West Main Street, Suite 201
 St. Charles, Illinois 60174
 (630) 443-7755

USER NAME = #USER#	DESIGNED - LL	REVISED -
PLOT SCALE = AS SHOWN	DRAWN - NP	REVISED -
PLOT DATE = 12/17/2010	CHECKED -	REVISED -
	DATE - 12/17/10	REVISED -

**STATE OF ILLINOIS
 DEPARTMENT OF TRANSPORTATION**

**VEGETATIVE CONTROL AND REMOVAL PLAN
 STEARNS ROAD**

SCALE: AS SHOWN SHEET NO. 9 OF 80 SHEETS STA. 492+00.0 TO STA. 522+00.0

F.A.P. RTE.	SECTION	COUNTY	TOTAL SHEETS	SHEET NO.
361	09-00214-02-LS	KANE/DUPAGE	80	9
FED. ROAD DIST. NO. 1 ILLINOIS FED. AID PROJECT			CONTRACT NO. 63542	