


GRAPHIC SCALE

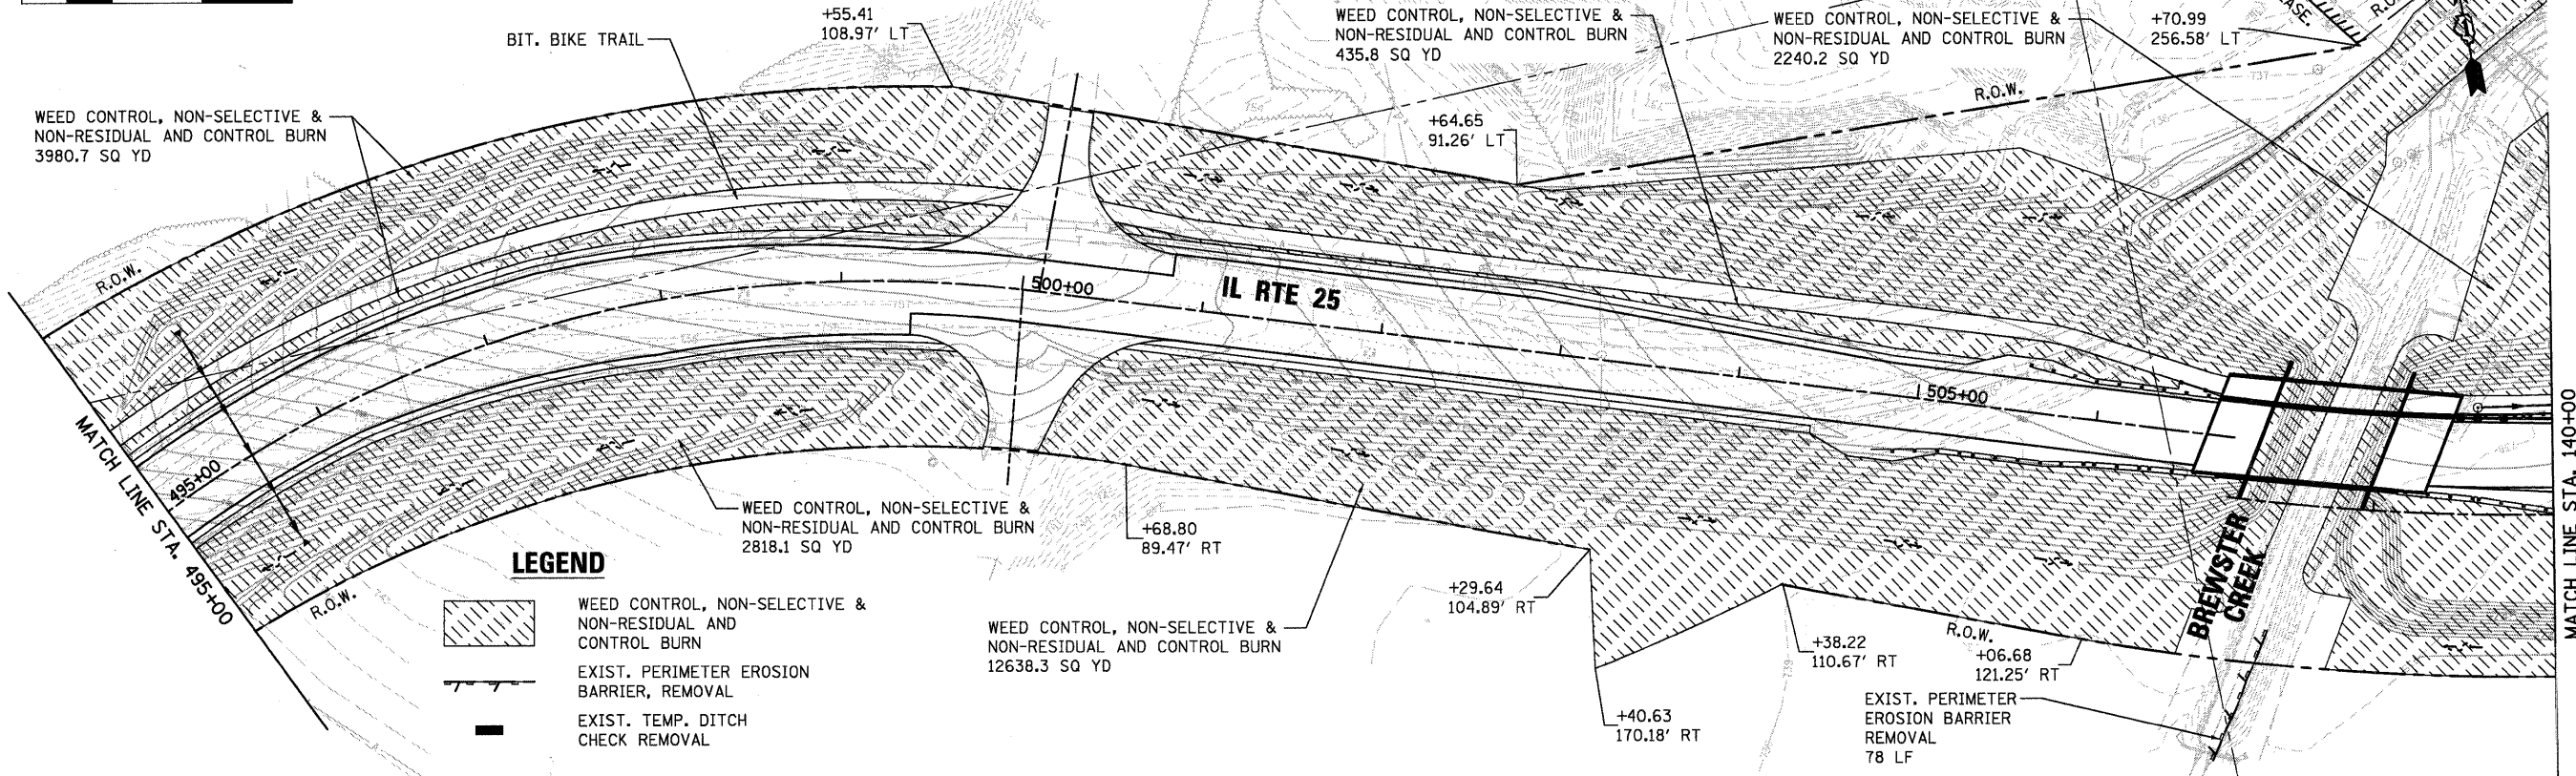

LEGEND

- WEED CONTROL, NON-SELECTIVE & NON-RESIDUAL AND CONTROL BURN
- EXIST. PERIMETER EROSION BARRIER, REMOVAL
- EXIST. TEMP. DITCH CHECK REMOVAL

FILE NAME = P:\CBBEL\WEST Projects\2009\09-0632\CAD\Civil\Ugr\Sh\A\DEM0 IL25-2.dgn

WBK WILLS BURKE KELSEY ASSOCIATES LTD.
116 West Main Street, Suite 201
St. Charles, Illinois 60174
(630) 443-7755

USER NAME = #USER#	DESIGNED - LL	REVISED -
PLOT SCALE = AS SHOWN	DRAWN - NP	REVISED -
PLOT DATE = 12/17/2010	CHECKED -	REVISED -
	DATE - 12/17/10	REVISED -

**STATE OF ILLINOIS
DEPARTMENT OF TRANSPORTATION**

**VEGETATIVE CONTROL AND REMOVAL PLAN
IL RTE 25 /STEARNS ROAD**

SCALE: AS SHOWN SHEET NO. 14 OF 80 SHEETS STA. 495+00.0 TO STA. 140+00.0

F.A.P. RTE.	SECTION	COUNTY	TOTAL SHEETS	SHEET NO.
361	09-00214-02-LS	KANE/DUPAGE	80	14
CONTRACT NO.63542				
FED. ROAD DIST. NO. 1 ILLINOIS FED. AID PROJECT				