

LEGEND



WEED CONTROL, NON-SELECTIVE & NON-RESIDUAL AND CONTROL BURN





WEED CONTROL, NON-SELECTIVE & NON-RESIDUAL (WETLAND)



EXIST. PERIMETER EROSION BARRIER, REMOVAL



EXIST. TEMP. DITCH CHECK REMOVAL

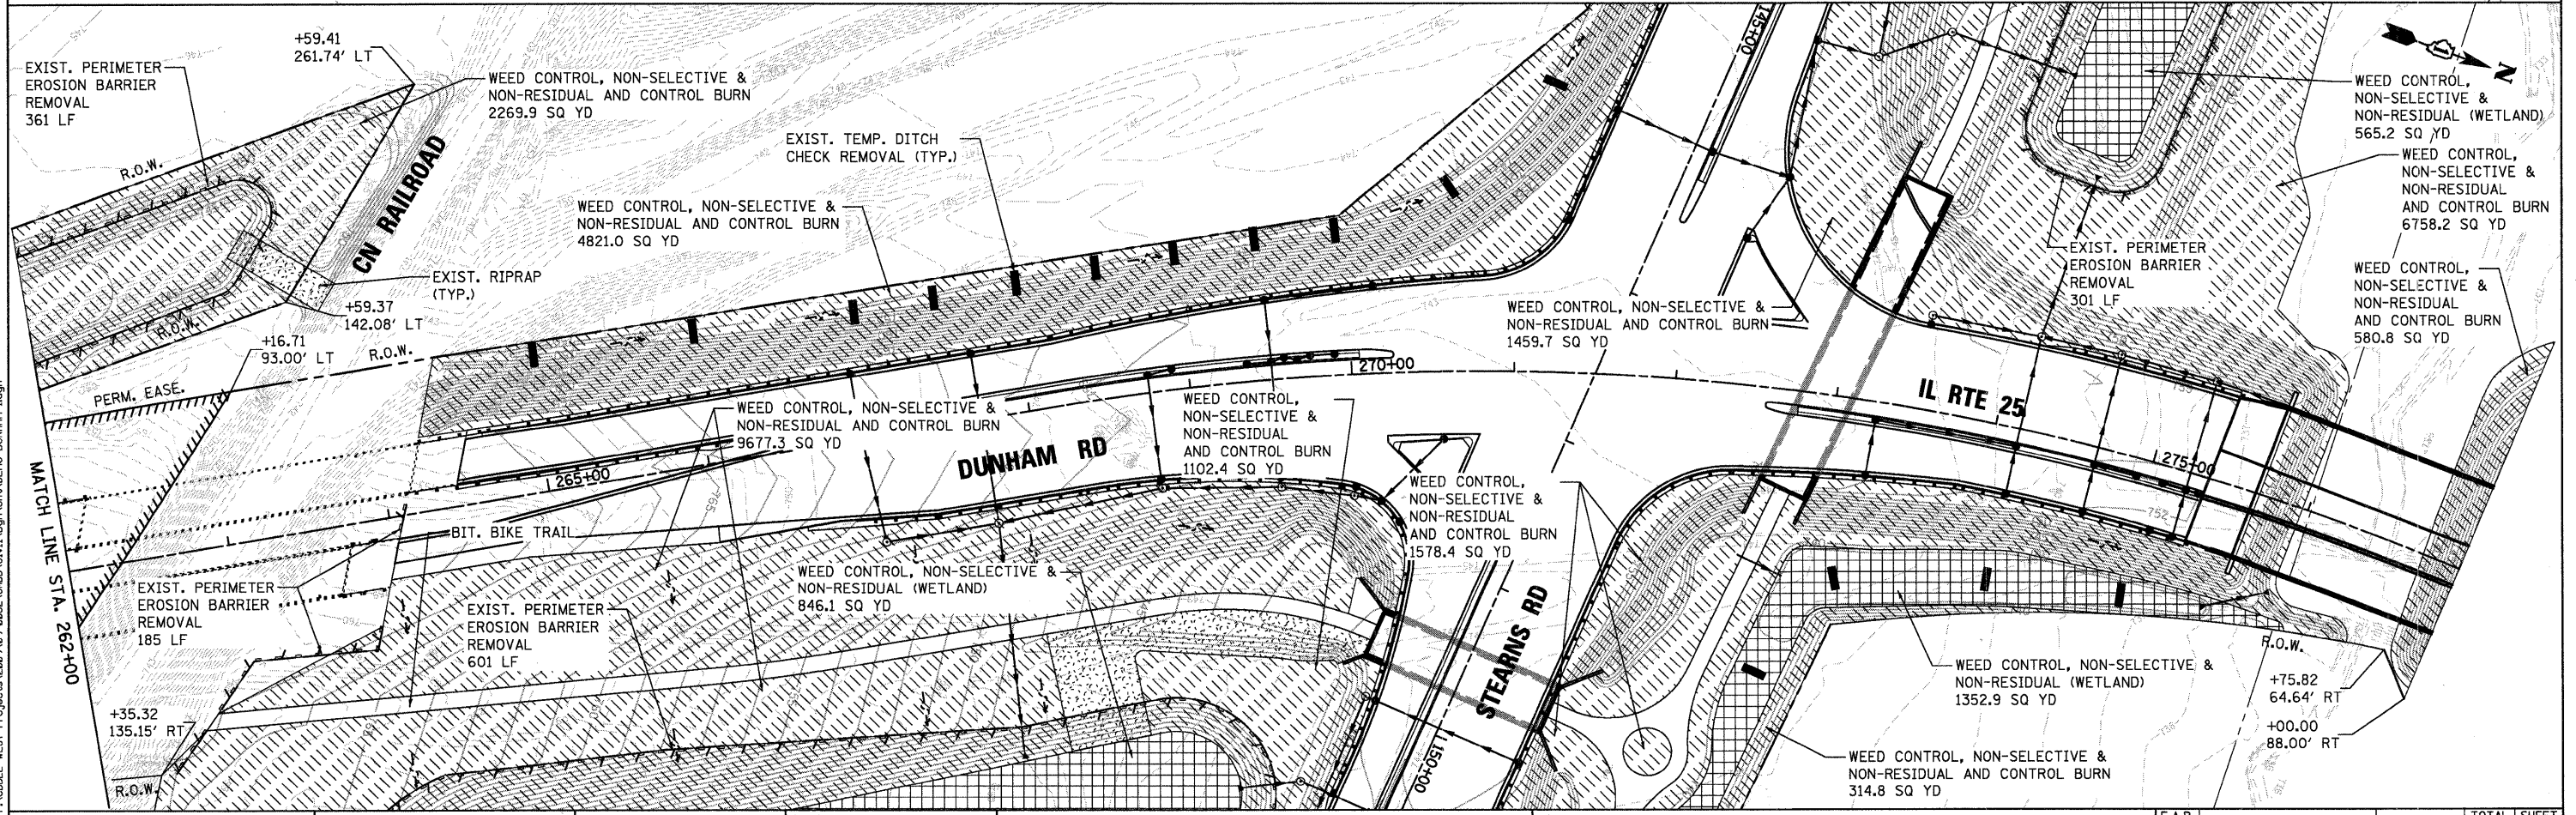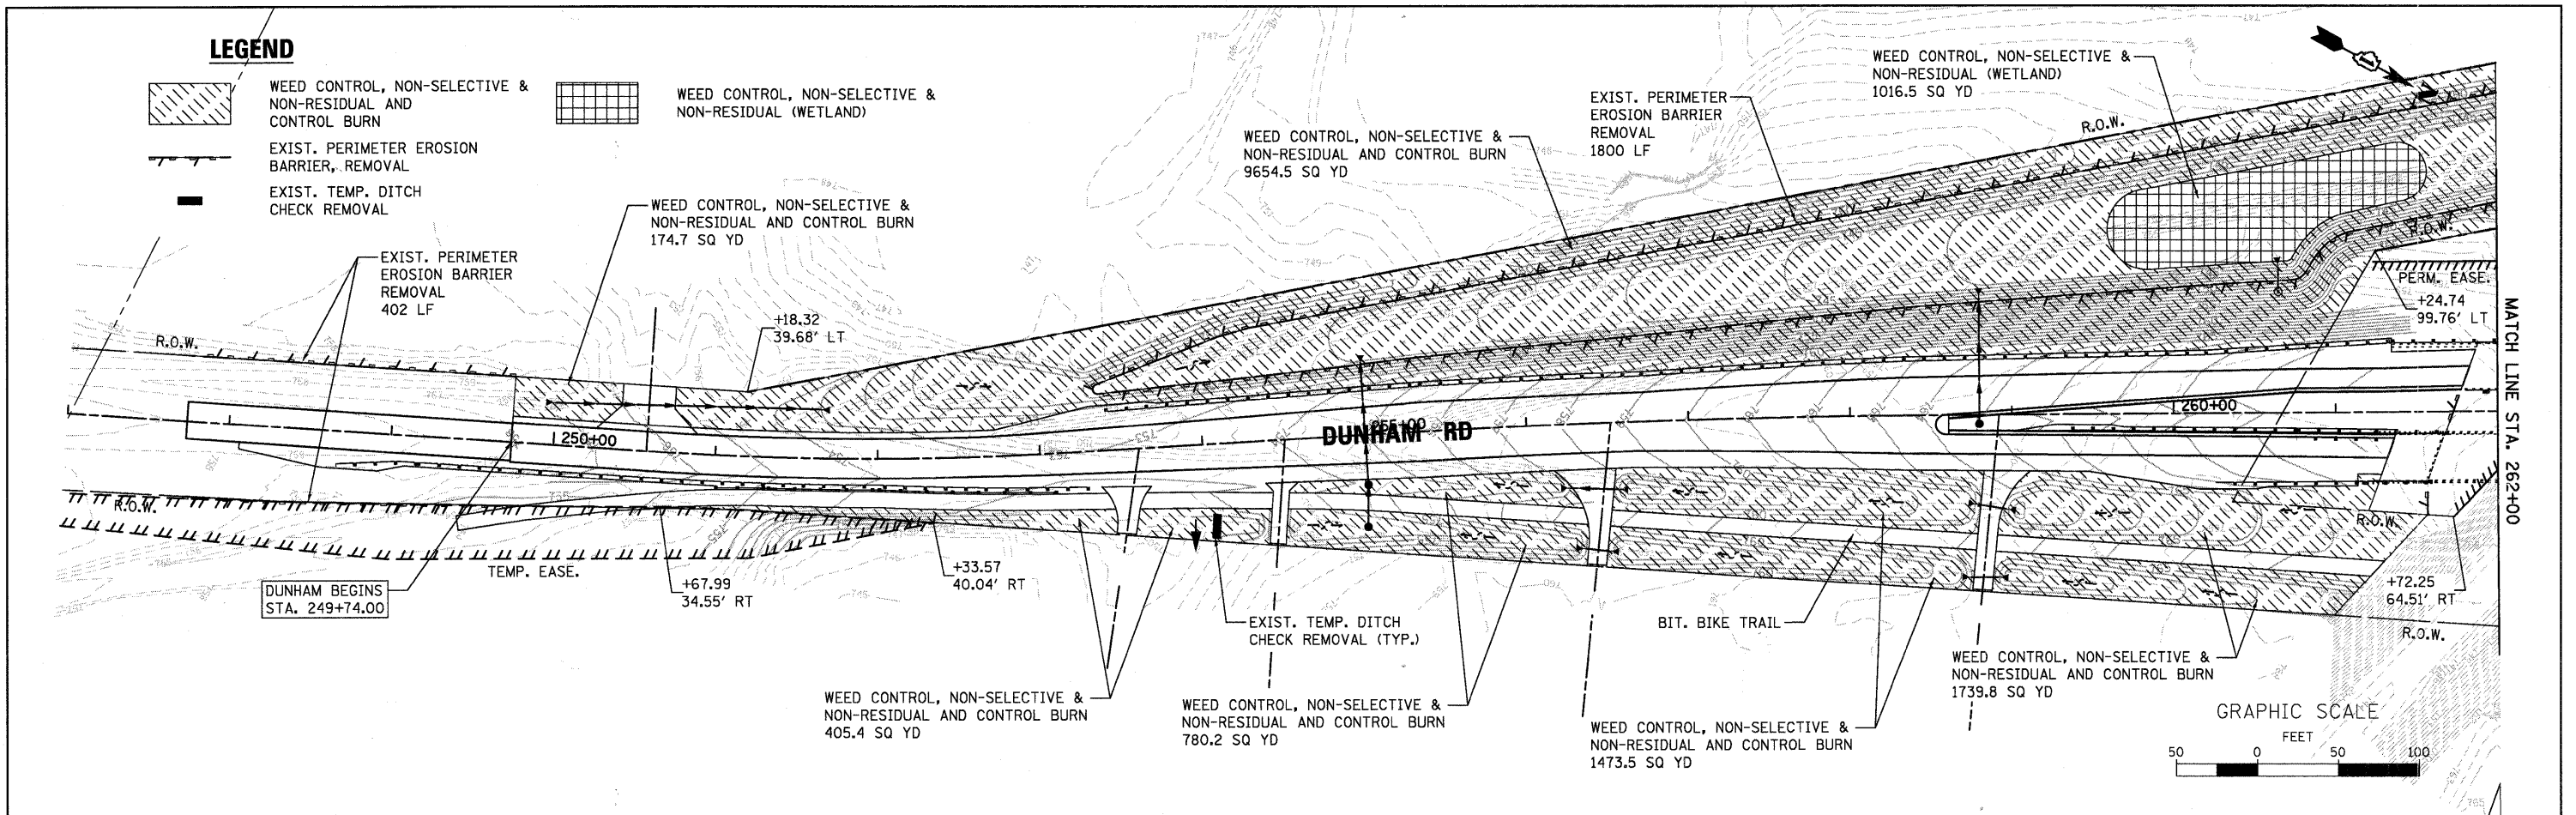

FILE NAME = P:\CIBEL WEST Projects\2009\09-00214\09-00214-02-LS\09-00214-02-LS.dwg; USER: JLD; DATE: 12/17/10

WILLS BURKE KELSEY ASSOCIATES LTD.
 116 West Main Street, Suite 201
 St. Charles, Illinois 60174
 (630) 443-7755

USER NAME = #USER#	DESIGNED - LL	REVISED -
PLOT SCALE = AS SHOWN	DRAWN - NP	REVISED -
PLOT DATE = 12/17/2010	CHECKED -	REVISED -
	DATE - 12/17/10	REVISED -

**STATE OF ILLINOIS
 DEPARTMENT OF TRANSPORTATION**

**VEGETATIVE CONTROL AND REMOVAL PLAN
 DUNHAM ROAD /IL RTE 25**

F.A.P. RTE. 361	SECTION 09-00214-02-LS	COUNTY KANE/DUPAGE	TOTAL SHEETS 80	SHEET NO. 17
SCALE: AS SHOWN				CONTRACT NO. 63542
SHEET NO. 17 OF 80 SHEETS		STA. 247+74.0 TO STA. 277+00.0		FED. ROAD DIST. NO. 1 ILLINOIS FED. AID PROJECT