
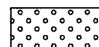
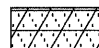
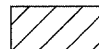
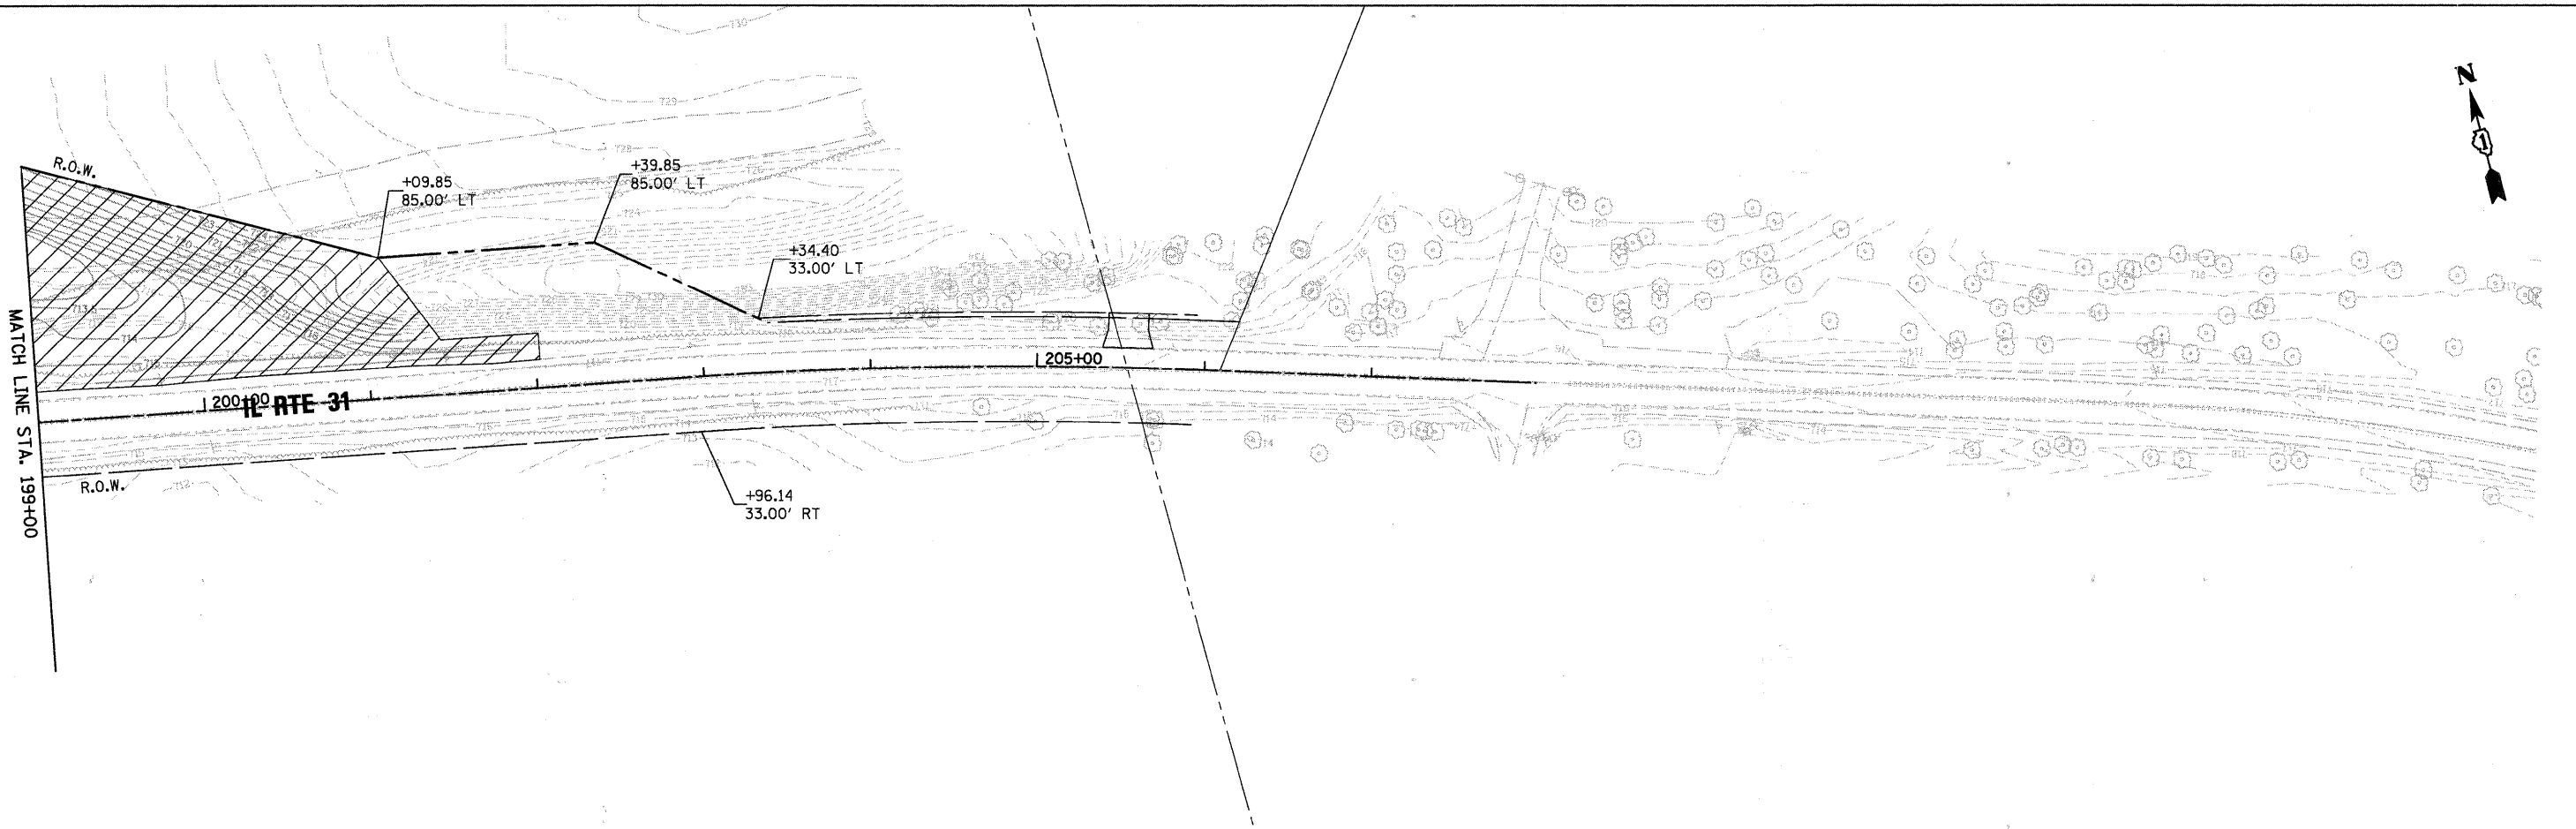


**LEGEND**

-  SEEDING, CLASS 2A
-  SEEDING, CLASS 4 (MOD) MESIC PRAIRIE  
SEEDING, CLASS 5 (MOD) MESIC PRAIRIE
-  PERMENANT SEEDING FROM  
OTHER CONTRACT (63073)

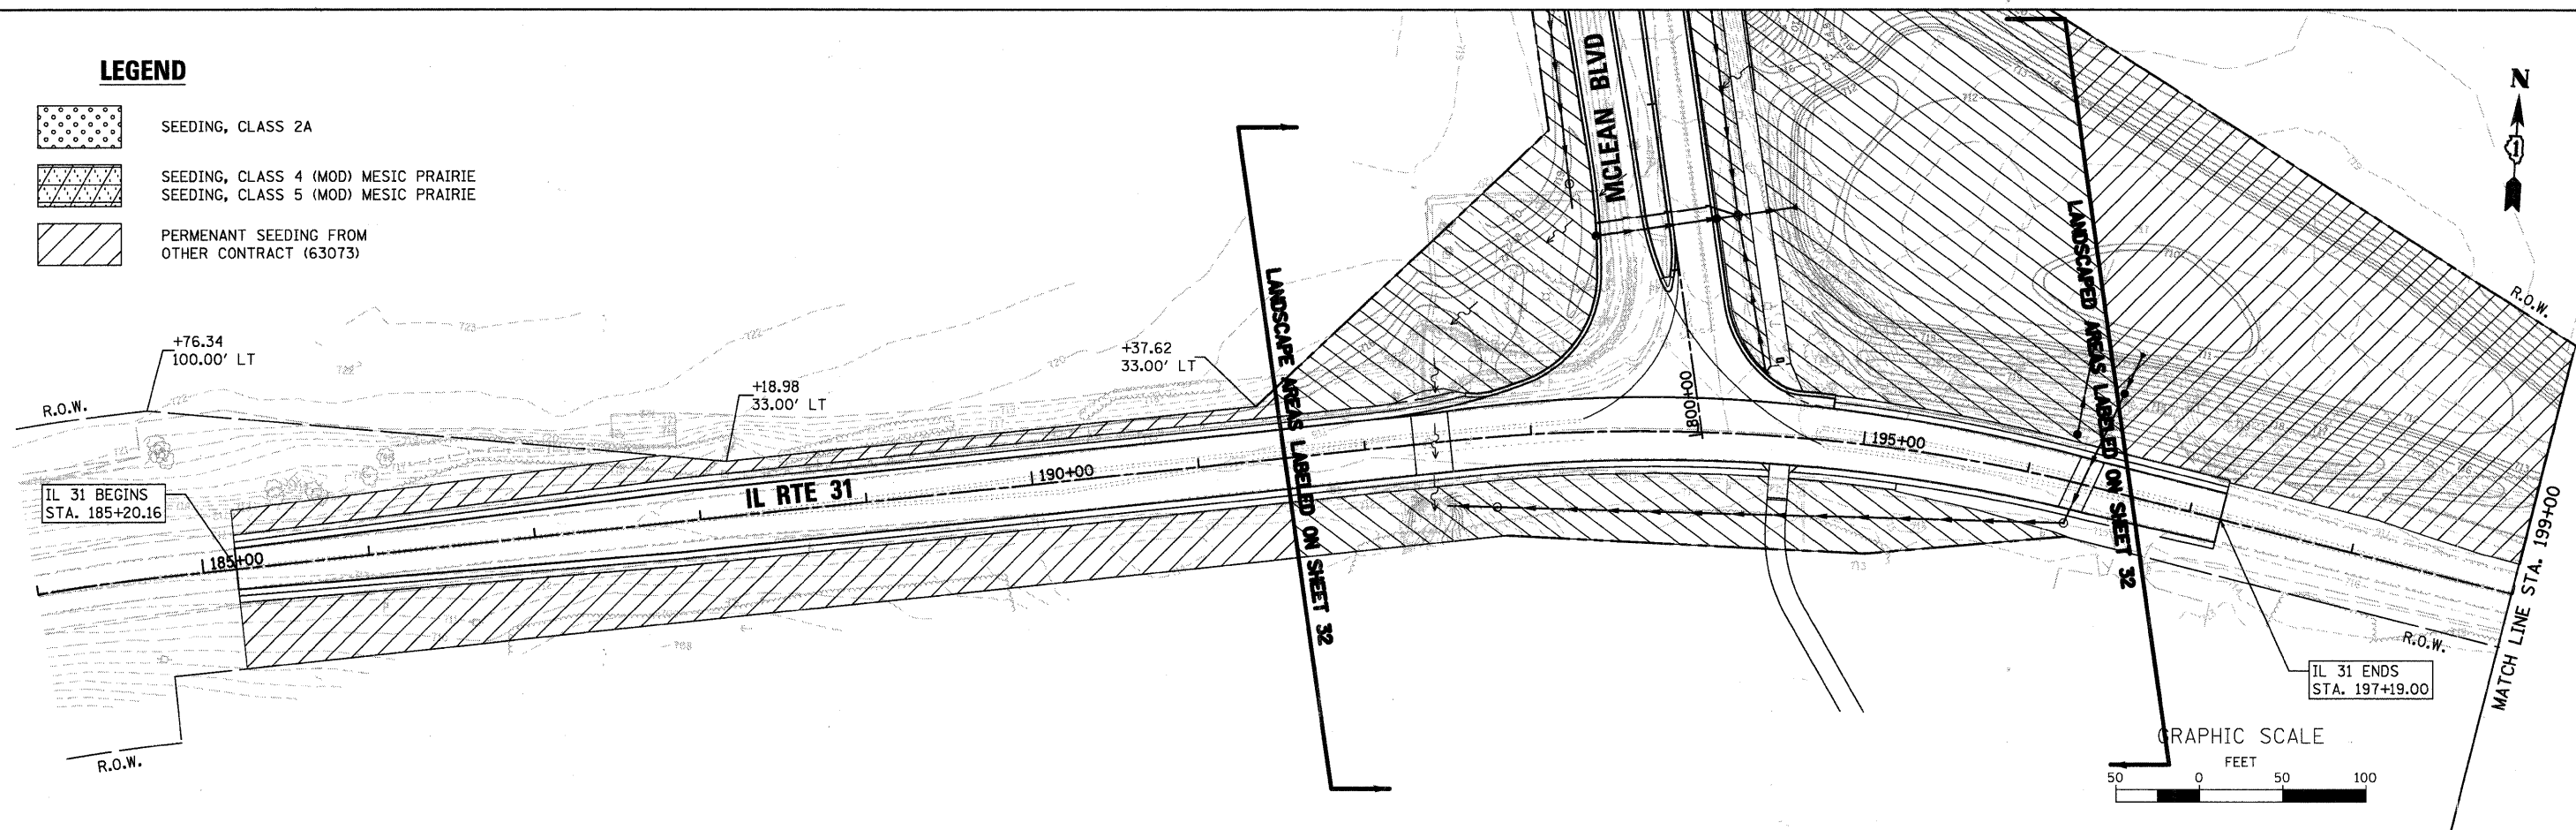

FILE NAME = P:\CBBEL WEST Project\2009\09-00214\CADD\Civil\Drawings\IL31.dgn

**WBK** WILLS BURKE KELSEY ASSOCIATES LTD.  
116 West Main Street, Suite 201  
St. Charles, Illinois 60174  
(630) 443-7755

USER NAME = @USER*	DESIGNED - LL	REVISED -
PLOT SCALE = AS SHOWN	DRAWN - NP	REVISED -
PLOT DATE = 12/17/2010	CHECKED -	REVISED -
	DATE - 12/17/10	REVISED -

**STATE OF ILLINOIS  
DEPARTMENT OF TRANSPORTATION**

**SEEDING PLANS  
IL RTE 31**

SCALE: AS SHOWN    SHEET NO. 33 OF 80 SHEETS    STA. 185+20.2 TO STA. 202+00.0

F.A.P. RTE. 361	SECTION 09-00214-02-LS	COUNTY KANE/DUPAGE	TOTAL SHEETS 80	SHEET NO. 33
FED. ROAD DIST. NO. 1 ILLINOIS FED. AID PROJECT			CONTRACT NO. 63542	