
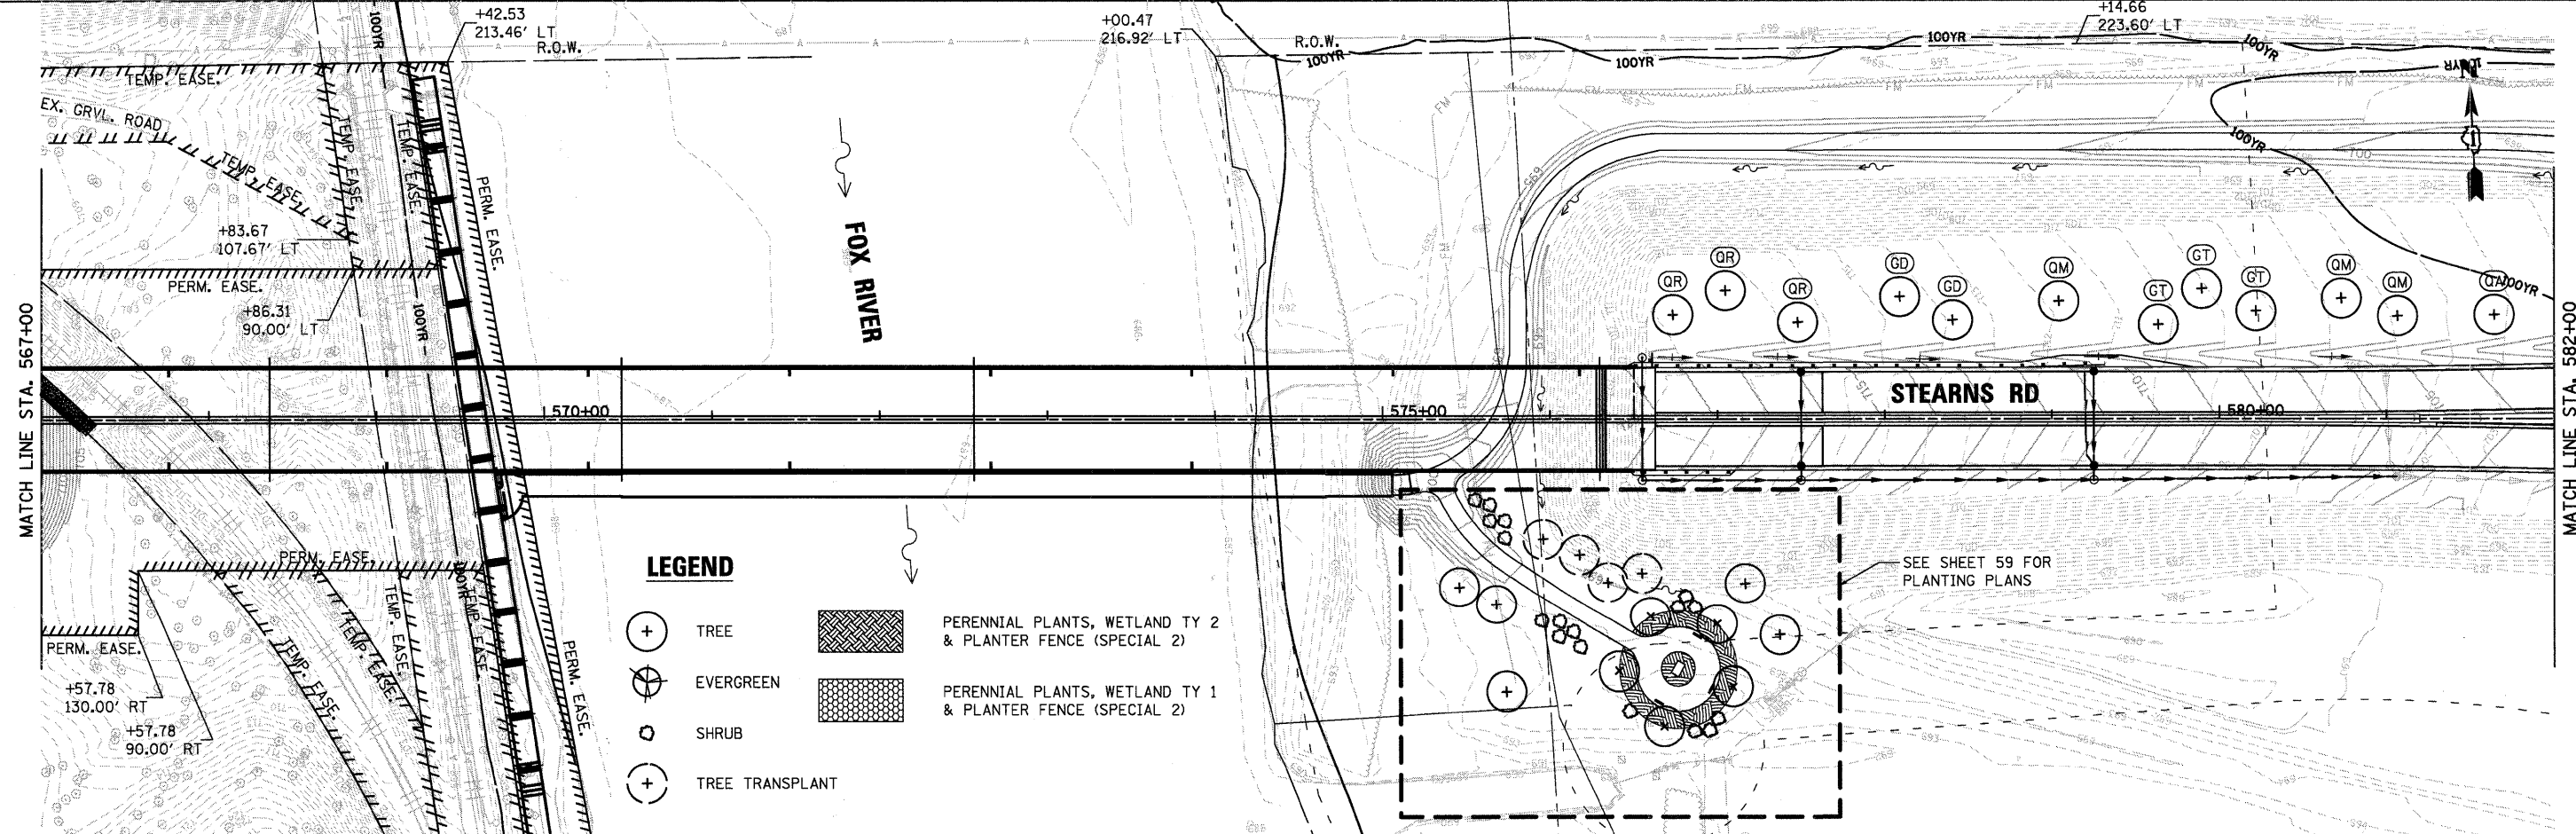


CN RAILROAD

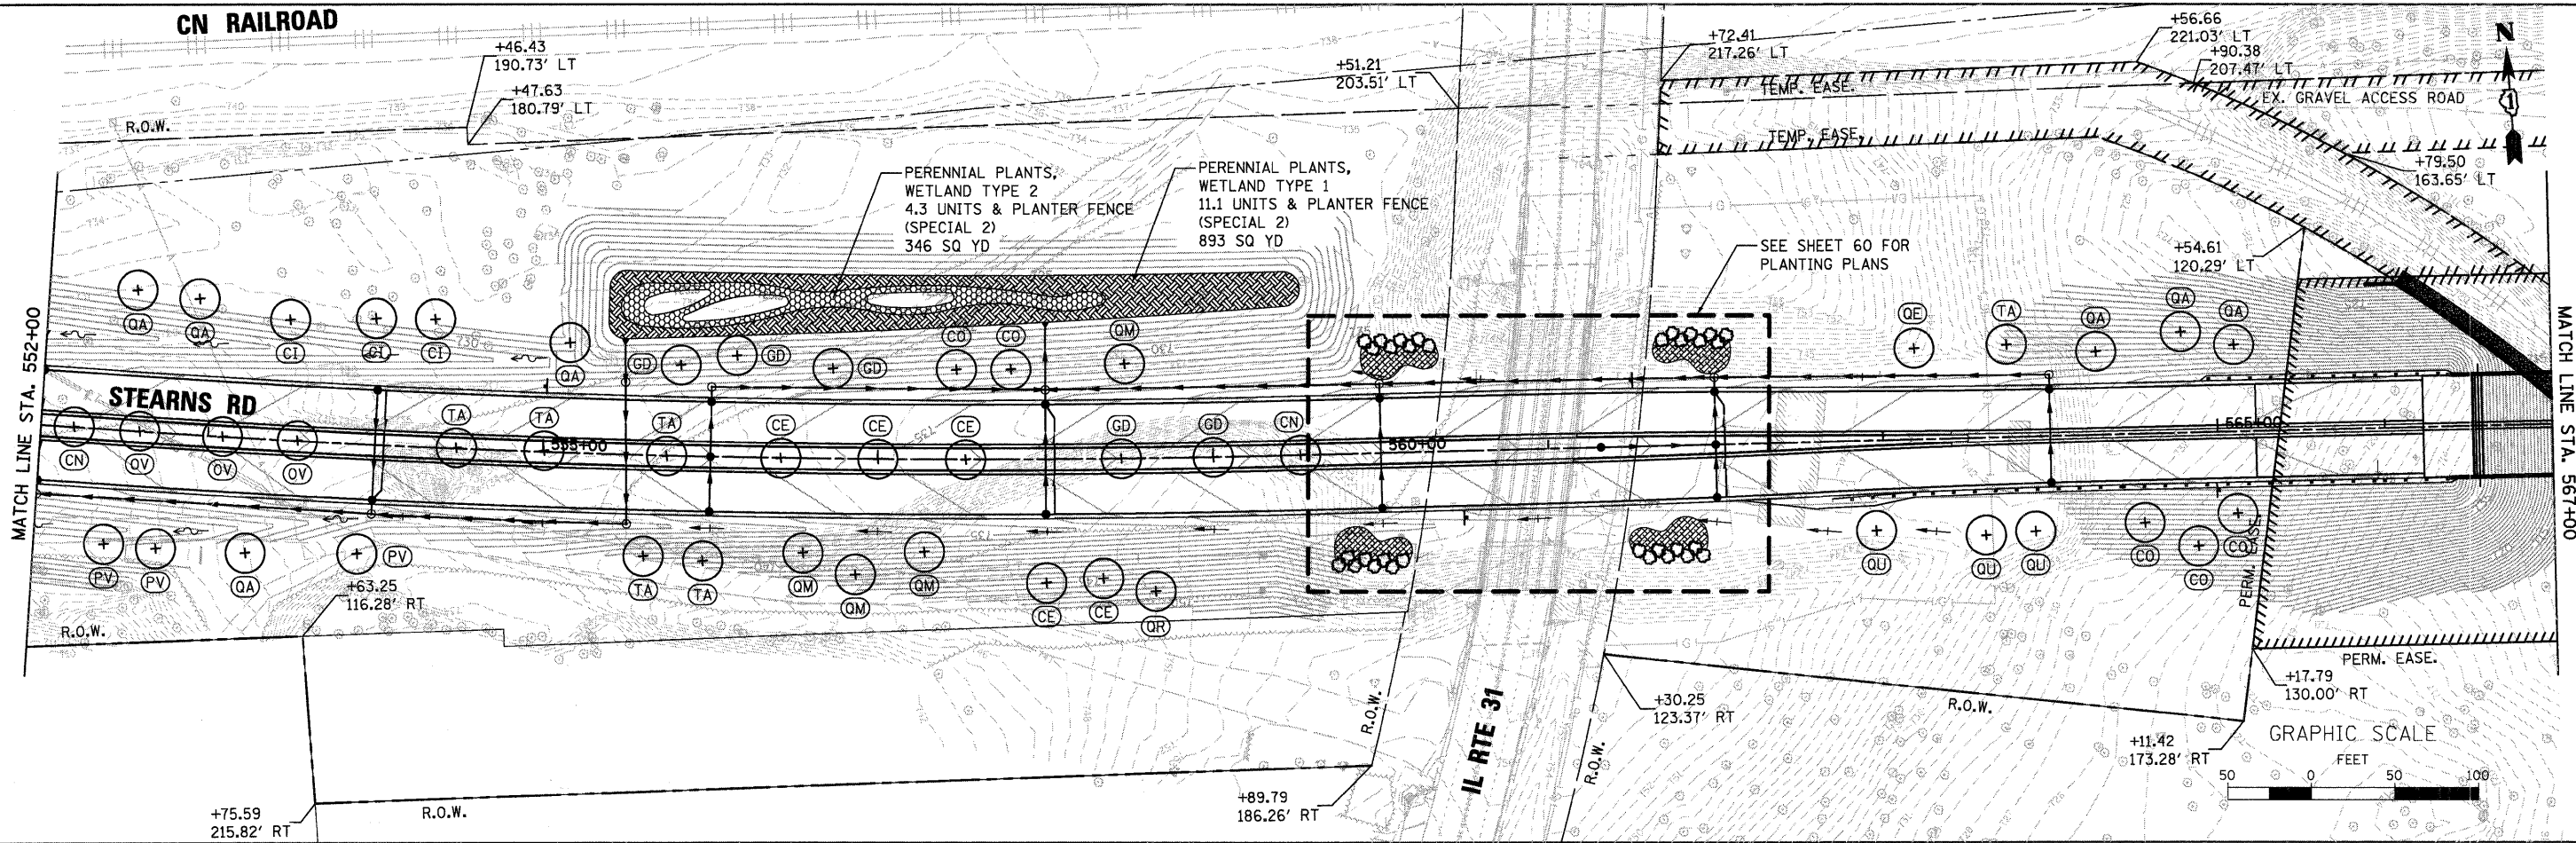

FILE NAME = P:\DBBEL WEST Projects\2009\09-00214\CADD\Civil\Drawings\SHRUB TREE STEARNS-5.dgn

WILLS BURKE KELSEY ASSOCIATES LTD.
116 West Main Street, Suite 201
St. Charles, Illinois 60174
(630) 443-7755

USER NAME = #USER#	DESIGNED - LL	REVISED -
PLOT SCALE = AS SHOWN	DRAWN - NP	REVISED -
PLOT DATE = 12/17/2010	CHECKED -	REVISED -
	DATE - 12/17/10	REVISED -

**STATE OF ILLINOIS
DEPARTMENT OF TRANSPORTATION**

**PLANTING PLANS
STEARNS ROAD**

SCALE: AS SHOWN SHEET NO. 47 OF 80 SHEETS STA. 552+00.0 TO STA. 582+00.0

F.A.P. RTE. 361	SECTION 09-00214-02-LS	COUNTY KANE/DUPAGE	TOTAL SHEETS 80	SHEET NO. 47
CONTRACT NO. 63542				
FED. ROAD DIST. NO. 1 [ILLINOIS] FED. AID PROJECT				