


**LEGEND**

- ⊕ TREE
- ⊗ EVERGREEN
- ⊙ SHRUB

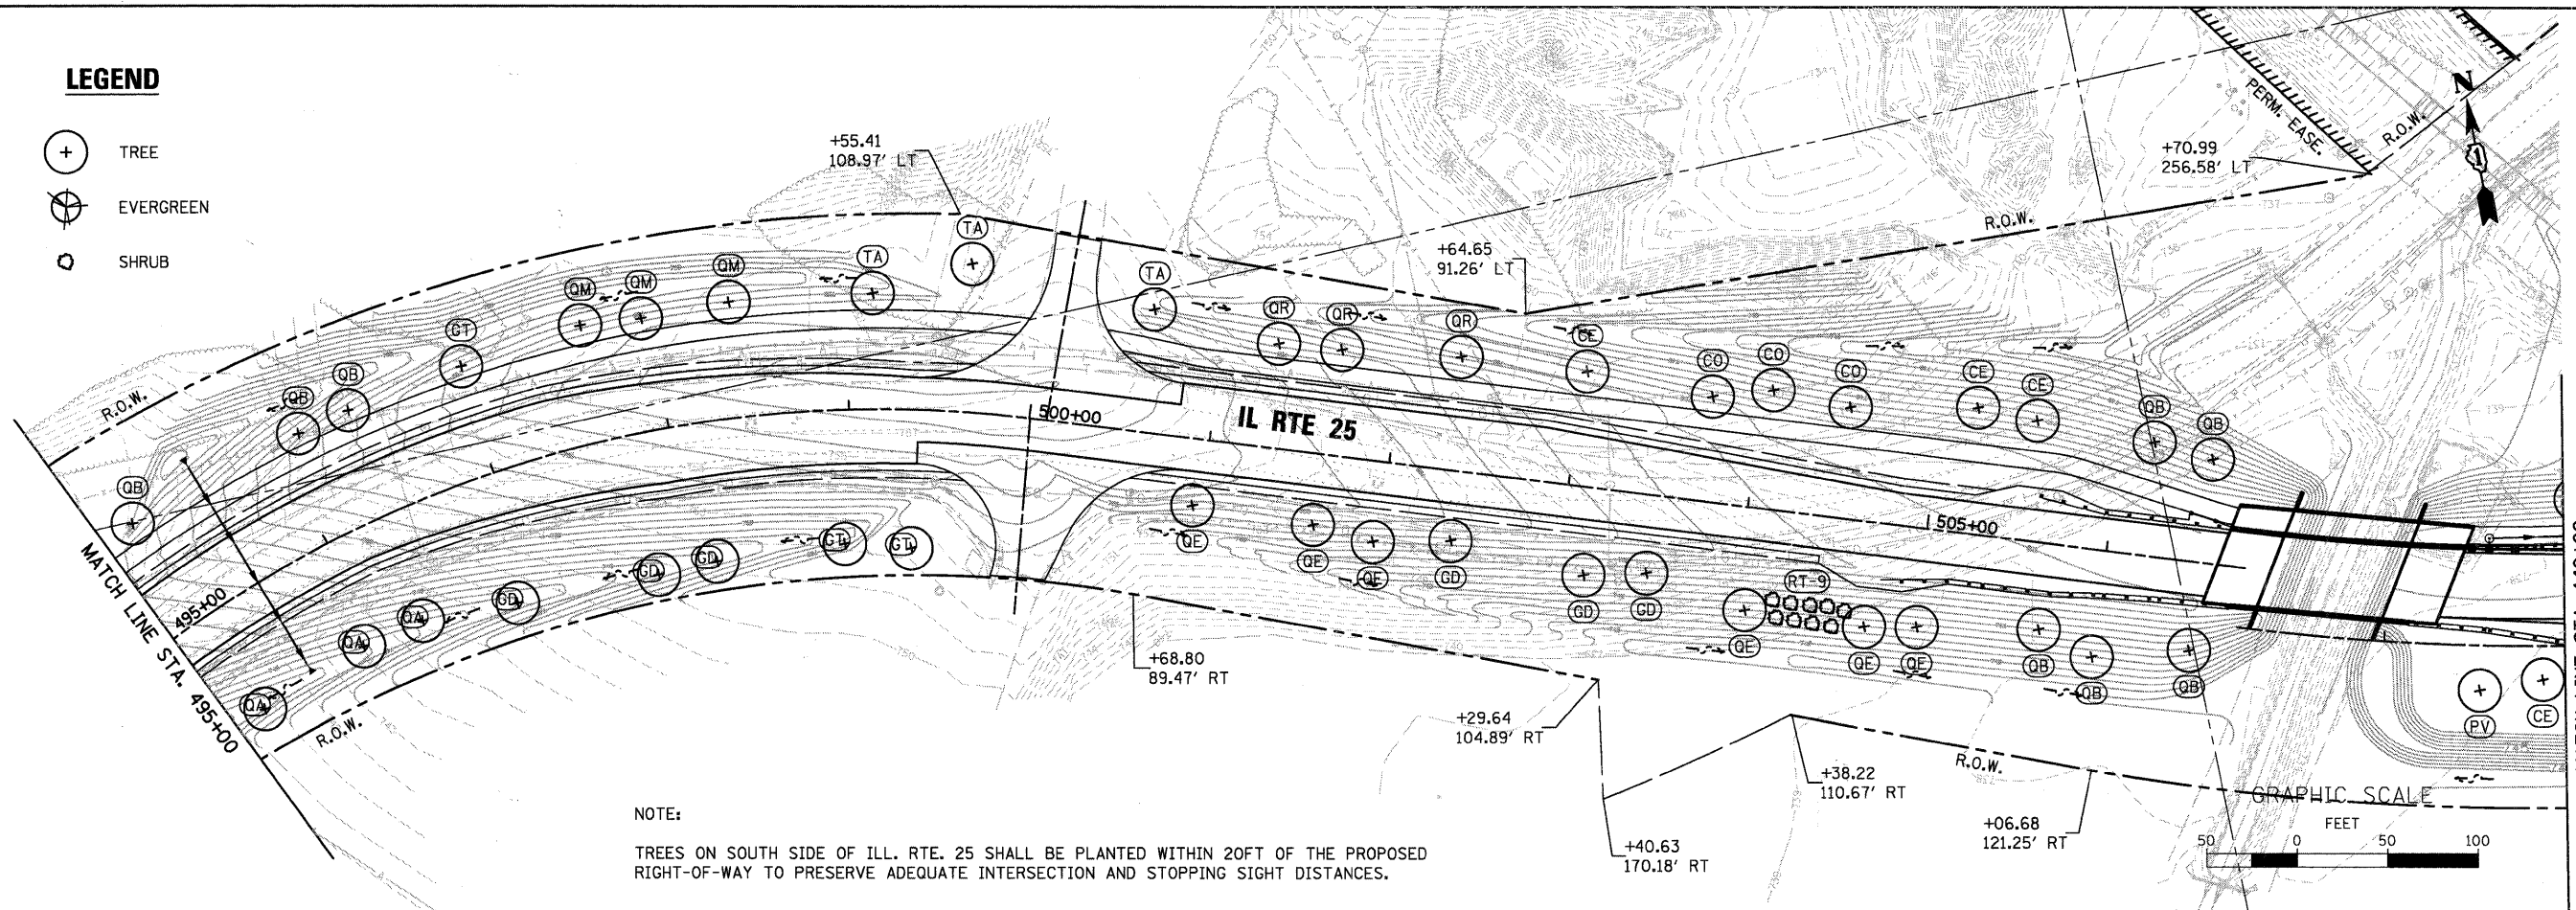

NOTE:  
TREES ON SOUTH SIDE OF ILL. RTE. 25 SHALL BE PLANTED WITHIN 20FT OF THE PROPOSED RIGHT-OF-WAY TO PRESERVE ADEQUATE INTERSECTION AND STOPPING SIGHT DISTANCES.

FILE NAME = P:\DBBEL WEST Projects\2009\09-2022\CADD\Civil\Drawn\SHRUB\TREE\_IL25-2.dgn

**WBK** WILLS BURKE KELSEY ASSOCIATES LTD.  
110 West Main Street, Suite 201  
St. Charles, Illinois 60174  
(630) 443-7755

USER NAME = #USER#	DESIGNED - LL	REVISED -
PLOT SCALE = AS SHOWN	DRAWN - NP	REVISED -
PLOT DATE = 12/17/2010	CHECKED -	REVISED -
	DATE - 12/17/10	REVISED -

**STATE OF ILLINOIS  
DEPARTMENT OF TRANSPORTATION**

**PLANTING PLANS  
IL RTE 25 /STEARNS ROAD**

SCALE: AS SHOWN | SHEET NO. 50 OF 80 SHEETS | STA. 495+00.0 TO STA. 140+00.0

F.A.P. RTE.	SECTION	COUNTY	TOTAL SHEETS	SHEET NO.
361	09-00214-02-LS	KANE/DUPAGE	80	50
CONTRACT NO. 63542				
FED. ROAD DIST. NO. 1   ILLINOIS FED. AID PROJECT				