


COPYRIGHT © 2000 BY BATES & WOODMAN, INC.
 ALL RIGHTS RESERVED. NO PART OF THIS DOCUMENT IS TO BE REPRODUCED OR TRANSMITTED IN ANY FORM OR BY ANY MEANS, ELECTRONIC OR MECHANICAL, INCLUDING PHOTOCOPYING, RECORDING, OR BY ANY INFORMATION STORAGE AND RETRIEVAL SYSTEM.
 PROJECT: VILLAGE OF LAKEWOOD, ILLINOIS, HUNTLEY ROAD BIKEWAY
 DRAWING NO.: 10-00011-00-BT
 DATE: 12/16/2000

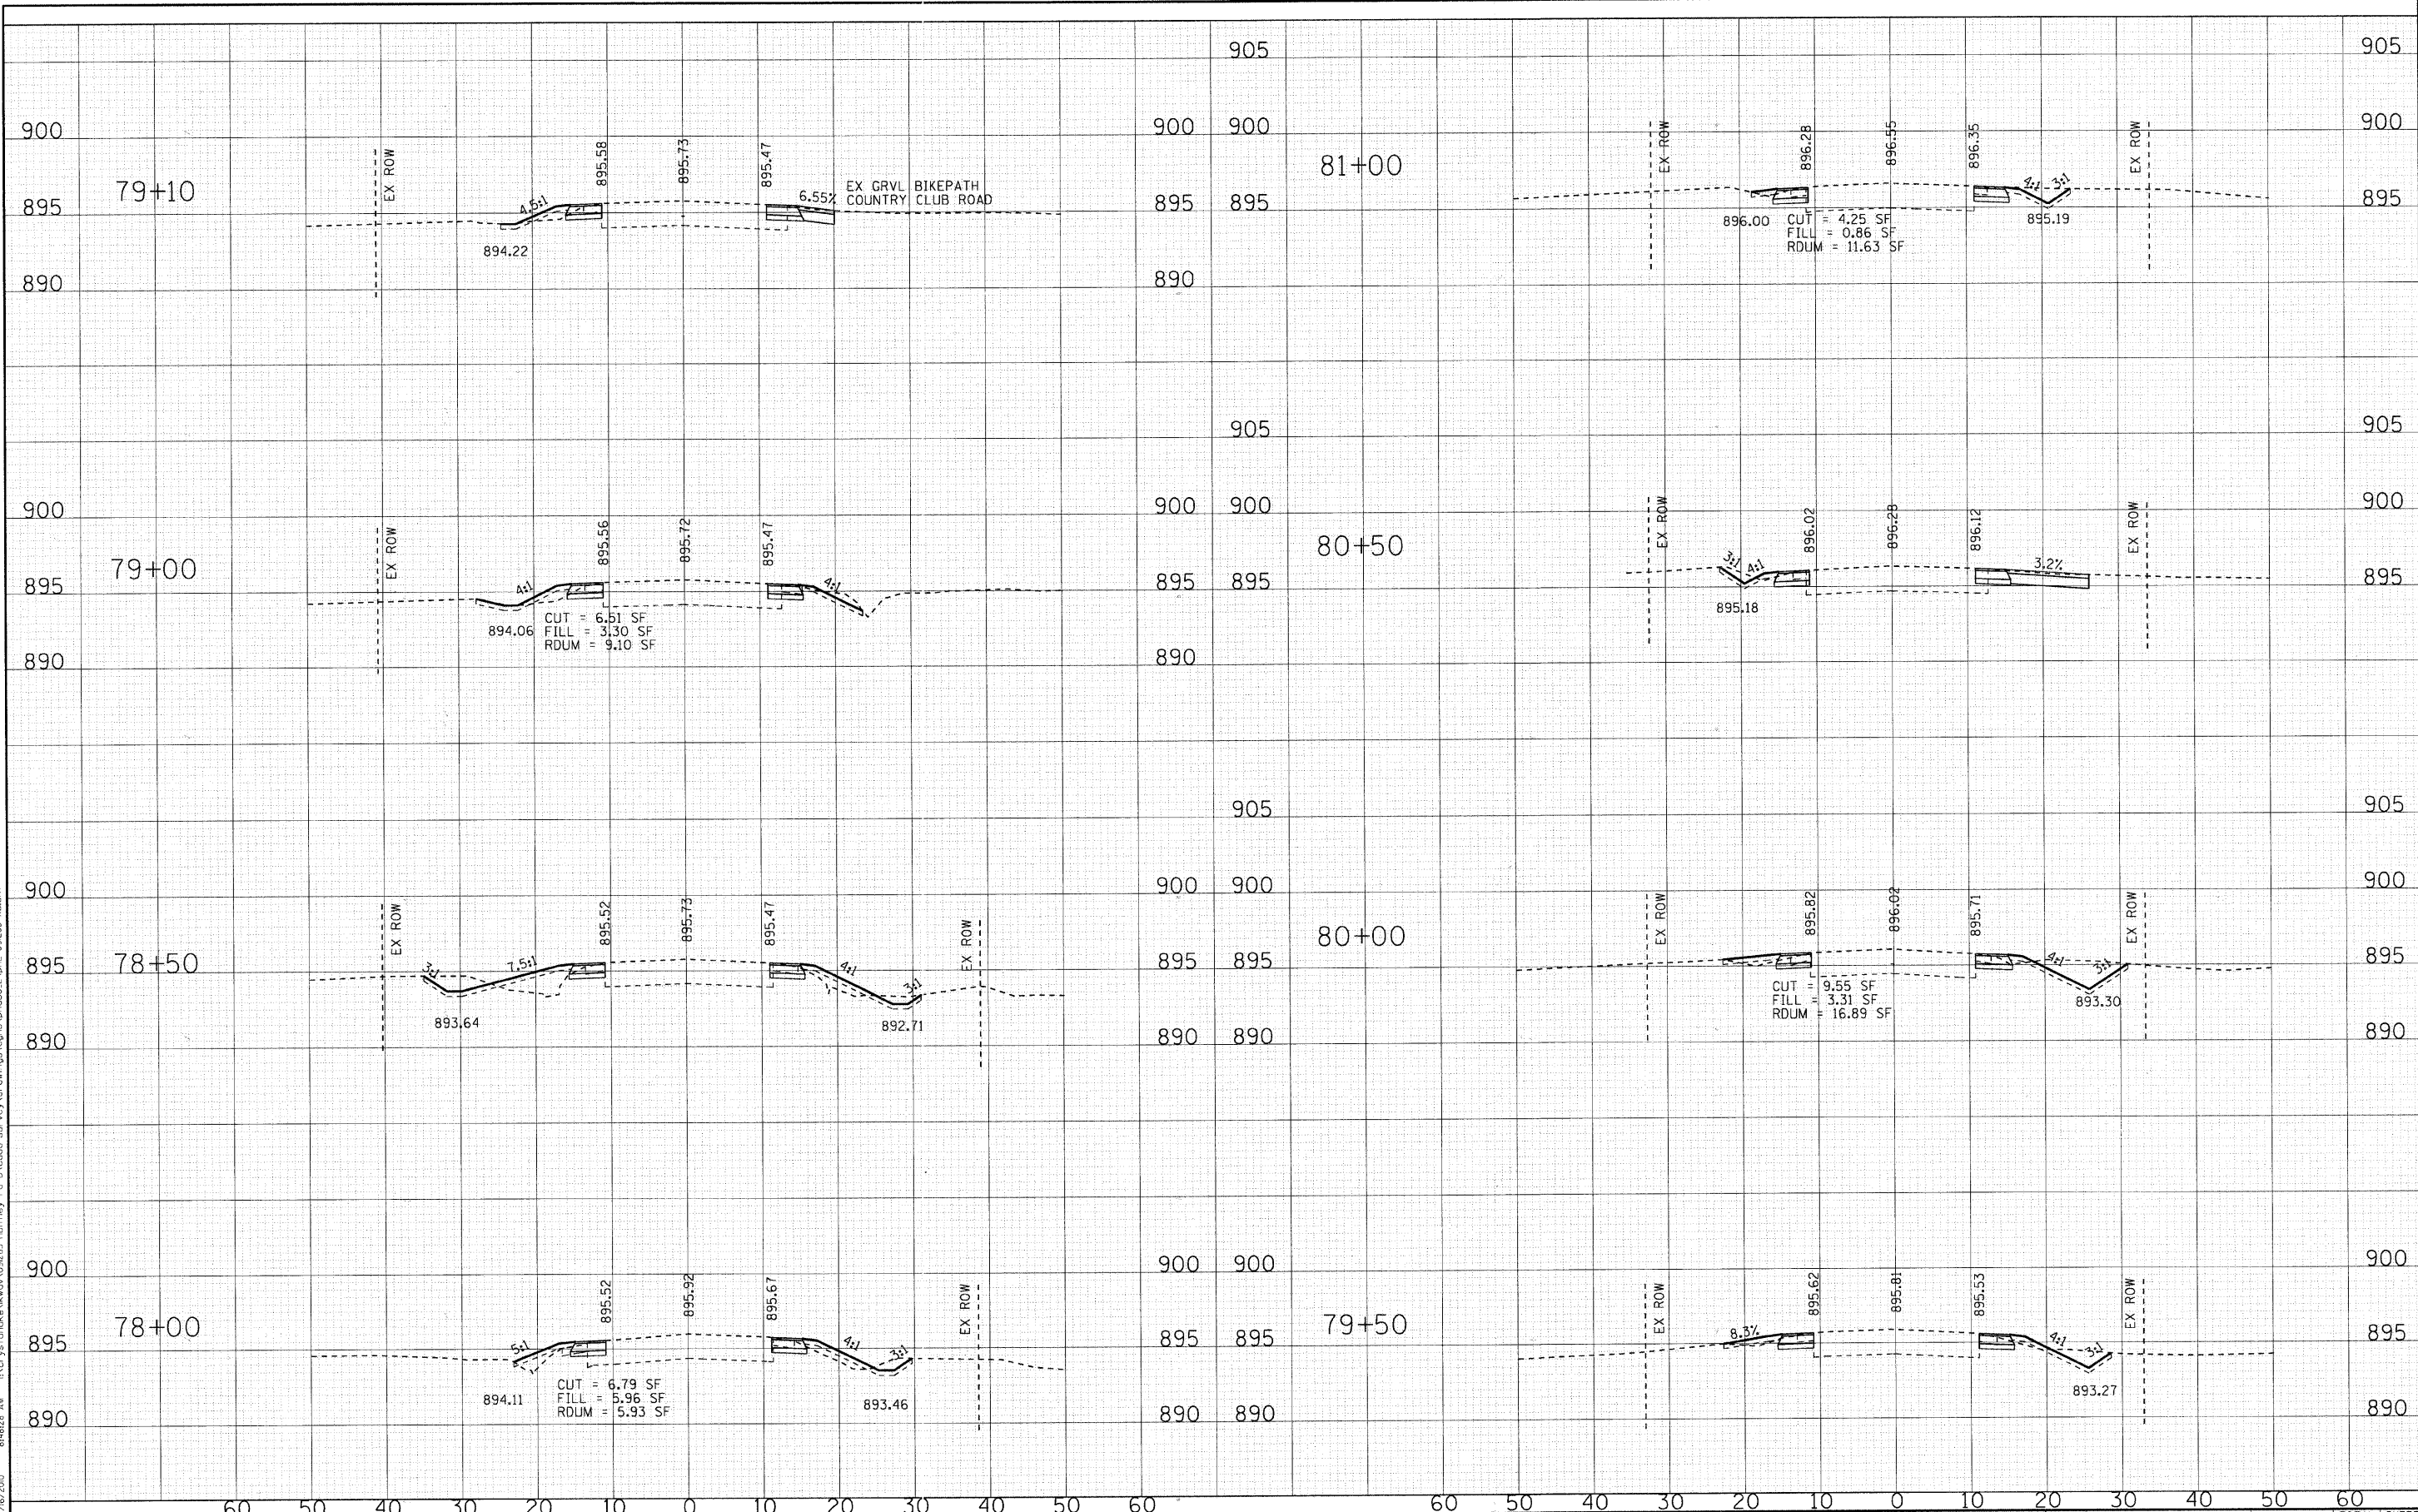

VILLAGE OF LAKEWOOD, ILLINOIS HUNTLEY ROAD BIKEWAY		CROSS SECTIONS HUNTLEY ROAD		SECTION 10-00011-00-BT	COUNTY MCHENRY	TOTAL SHEETS 35	SHEET NO. 26
DESIGNED - DSH DRAWN - MAC CHECKED - JUF DATE - 12/16/20	REVISED - REVISED - REVISED - REVISED -	SCALE: H: 1"=10' V: 1"=5'	STA. 78+00 TO STA. 81+00	FED. ROAD DIST. NO. 1 ILLINOIS FED. AID PROJECT CMM-9003(628)			