


COPYRIGHT © 2010 BY BAXTER & WOODMAN, INC.  
 "A" PILOT'S SURVEYING & ENGINEERING, INC.  
 LICENSE NO. 184-00120 - EXPIRES 4/30/2011  
 12/16/2010 8:49:47 AM  
 C:\projects\lakewood\dwg\cross\cross\cross.dwg

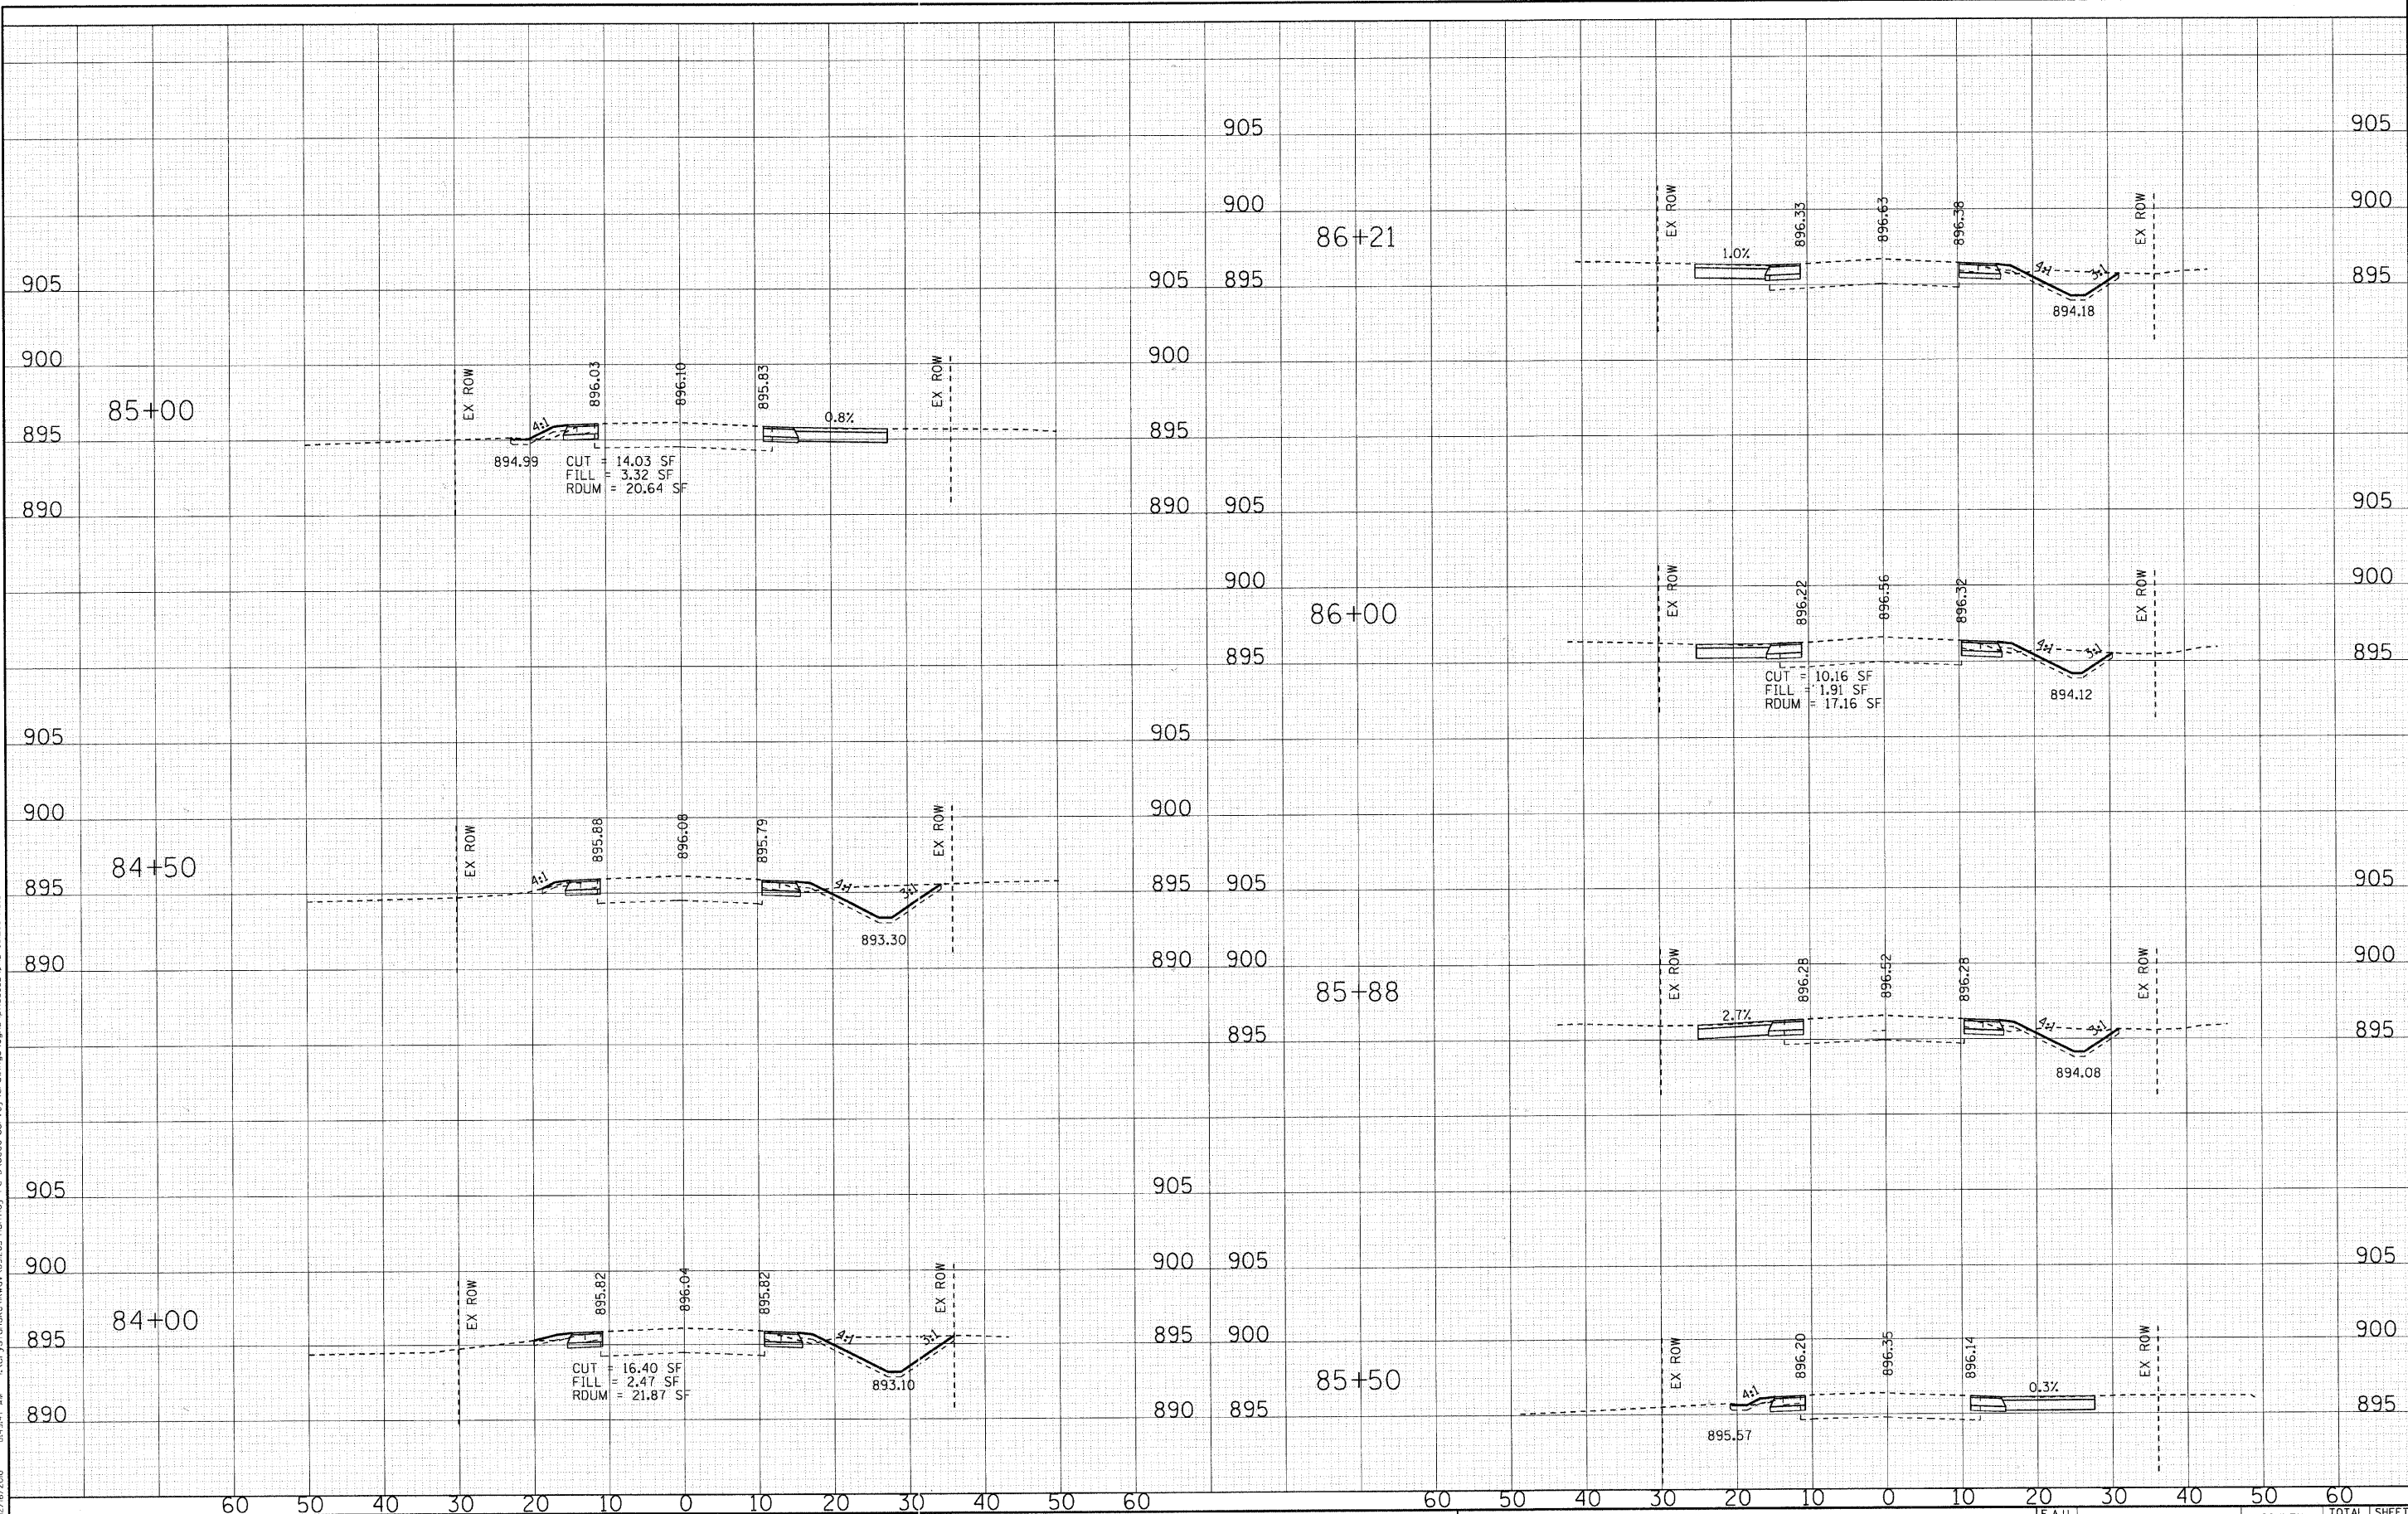

|                 |           |
|-----------------|-----------|
| DESIGNED - DSH  | REVISED - |
| DRAWN - MAC     | REVISED - |
| CHECKED - JUF   | REVISED - |
| DATE - 12/16/10 | REVISED - |

**VILLAGE OF LAKEWOOD, ILLINOIS**  
**HUNTLEY ROAD**  
**BICYCLE TRAIL**

SCALE: H: 1"=10' V: 1"=5'

**CROSS SECTIONS**  
**HUNTLEY ROAD**

STA. 84+00 TO STA. 86+21

|                                  |                        |                  |                 |                    |
|----------------------------------|------------------------|------------------|-----------------|--------------------|
| F.A.U. RTE. 0118                 | SECTION 10-00011-00-BT | COUNTY MCHENRY   | TOTAL SHEETS 35 | SHEET NO. 28       |
| FED. ROAD DIST. NO. 1 [ILLINOIS] |                        | FED. AID PROJECT |                 | CONTRACT NO. 63545 |
| CMM-90036281                     |                        |                  |                 |                    |