


COPYRIGHT © 2010 BY BAXTER & WOODMAN, INC.
 ALL RIGHTS RESERVED. DRAWING NO. 10-00011-00-BT
 DATE: 12/16/2010 8:50:26 AM
 PROJECT: VILLAGE OF LAKEWOOD, ILLINOIS
 HUNTERLY ROAD BICYCLE TRAIL

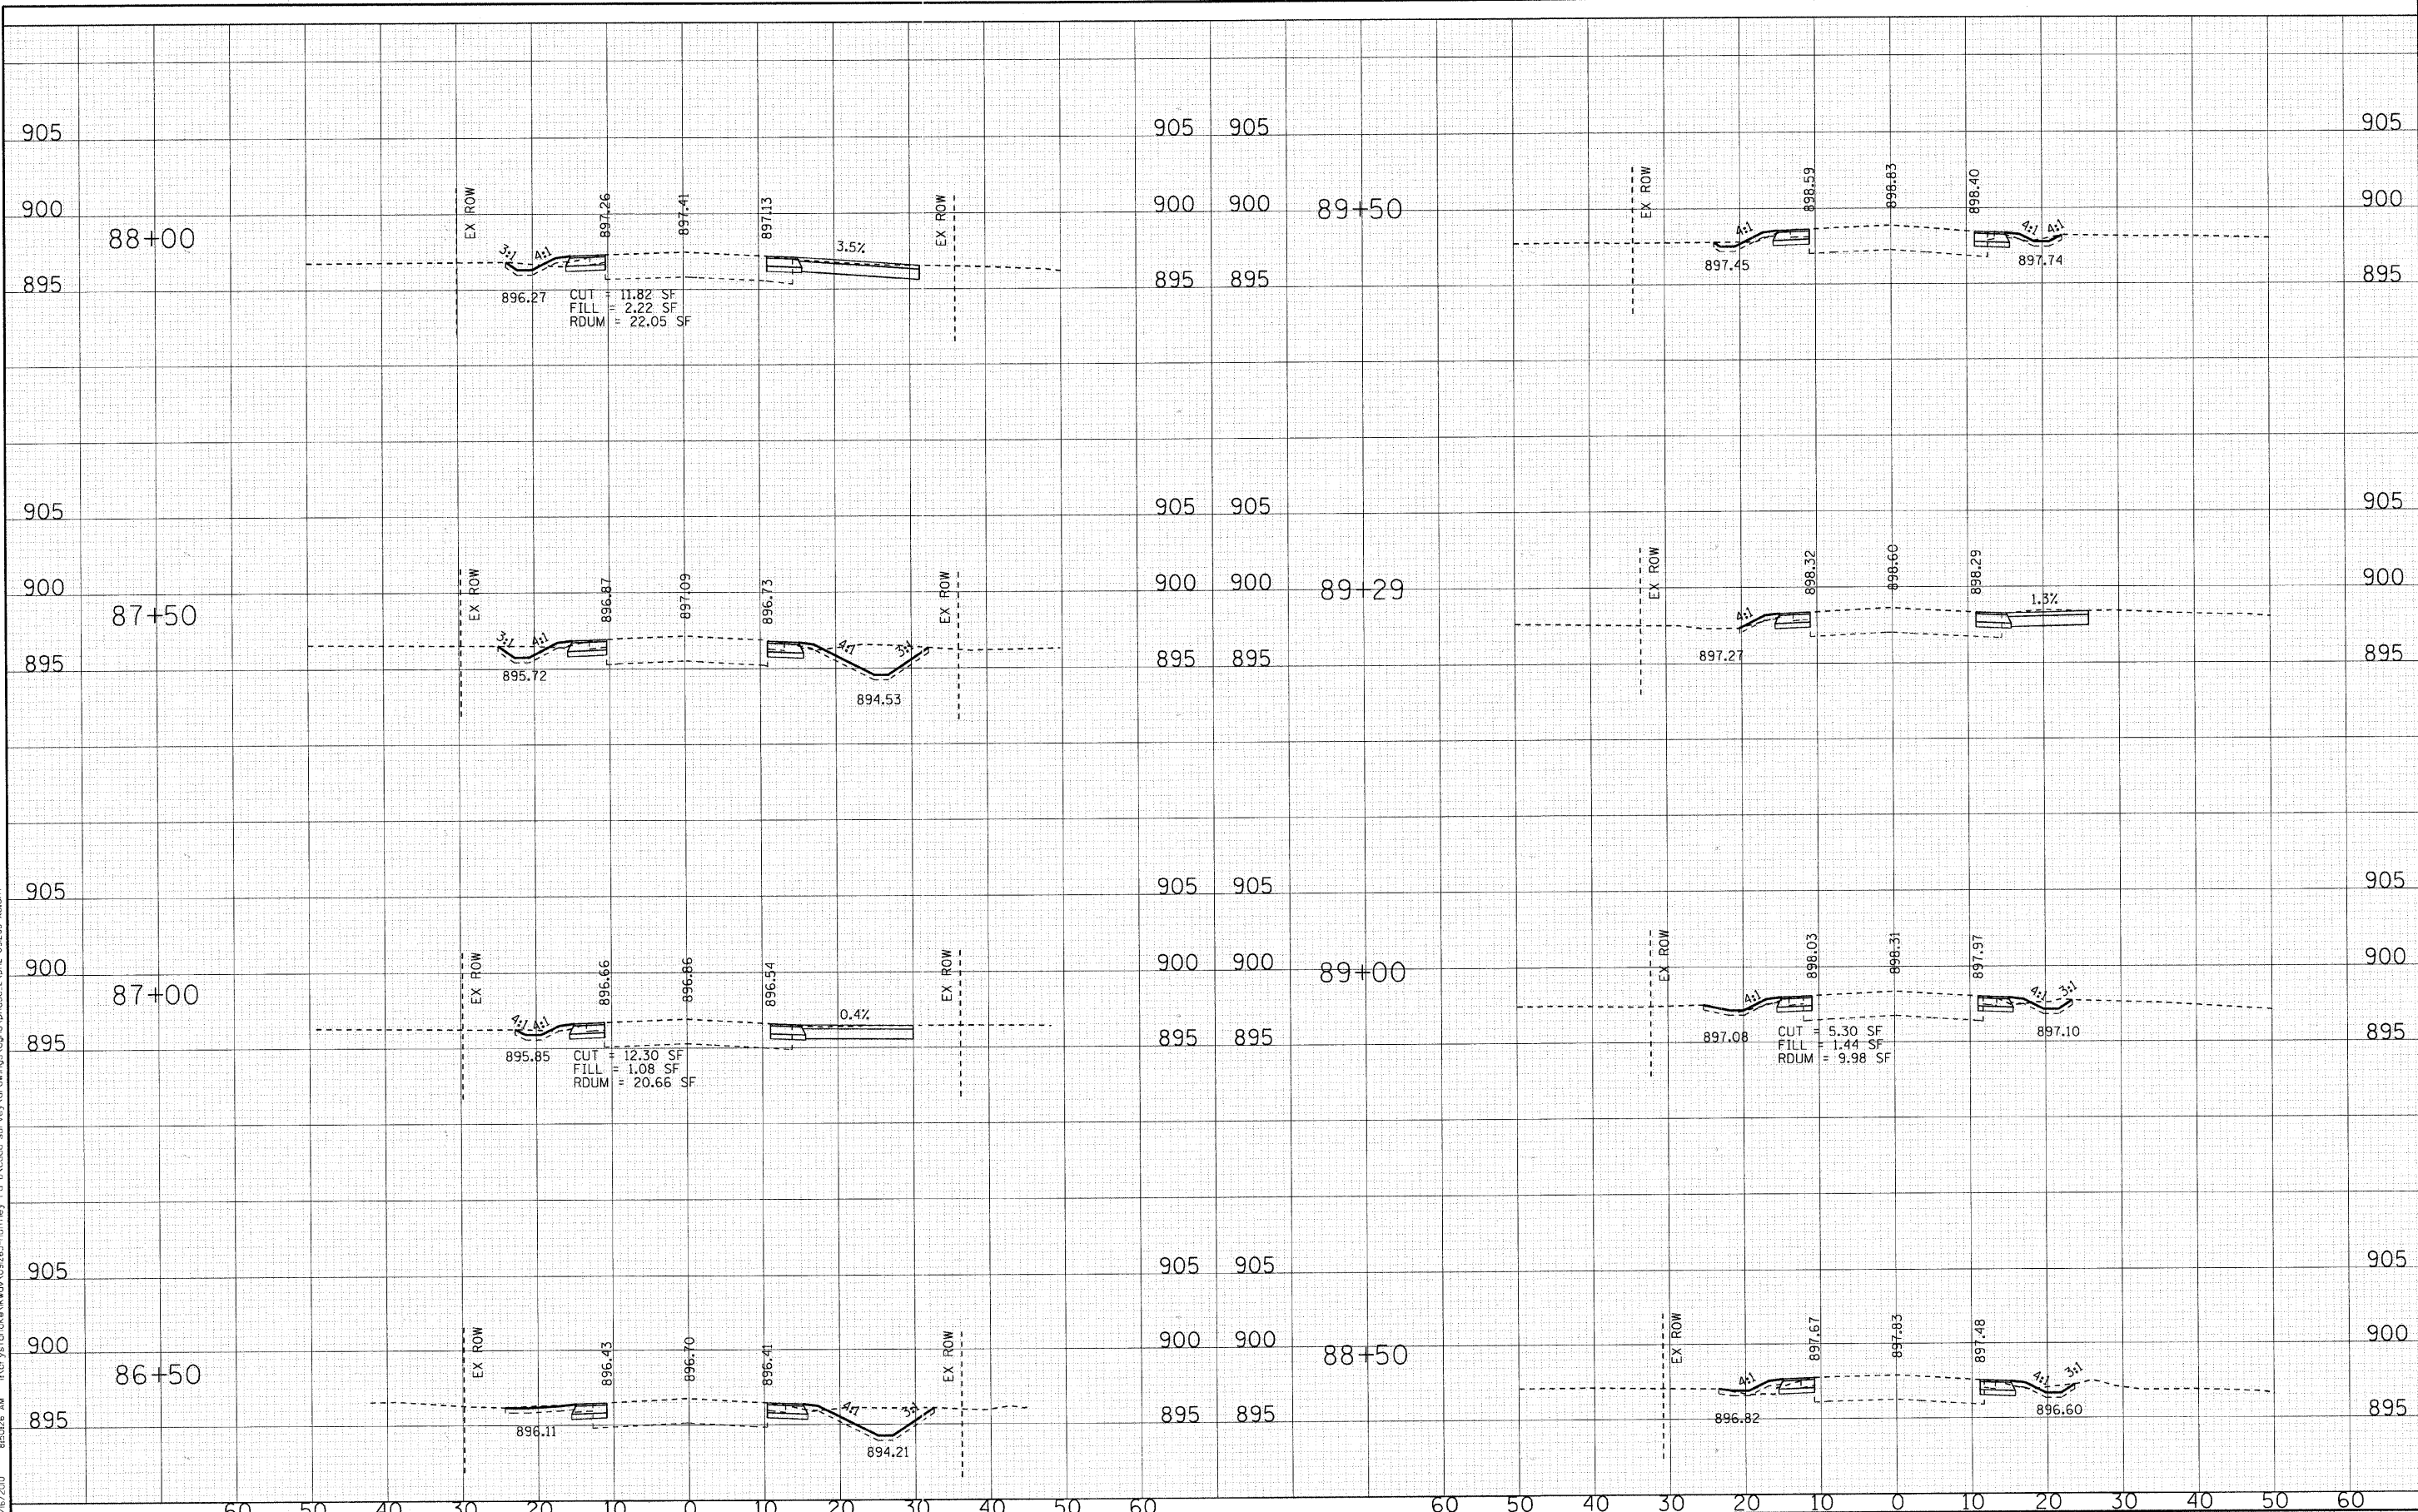

DESIGNED - DSH	REVISED -
DRAWN - MAC	REVISED -
CHECKED - JUF	REVISED -
DATE - 12/16/10	REVISED -

VILLAGE OF LAKEWOOD, ILLINOIS
HUNTERLY ROAD
BICYCLE TRAIL

SCALE: H: 1"=10' V: 1"=5'

CROSS SECTIONS
HUNTERLY ROAD

STA. 86+50 TO STA. 89+50

F.A.J. RTE.	SECTION	COUNTY	TOTAL SHEETS	SHEET NO.
0118	10-00011-00-BT	MCHENRY	35	29
FED. ROAD DIST. NO. 1 ILLINOIS			CONTRACT NO. 63545	
FED. AID PROJECT			CMW-9003(628)	