


COPYRIGHT © 2010 BY BAYTES & WOODMAN, INC.
 PROJECT: VILLAGE OF LAKEWOOD, ILLINOIS
 LICENSE NO. 184-00021 - EXPIRES 4/30/2011
 USER: juf
 DATE: 12/16/10

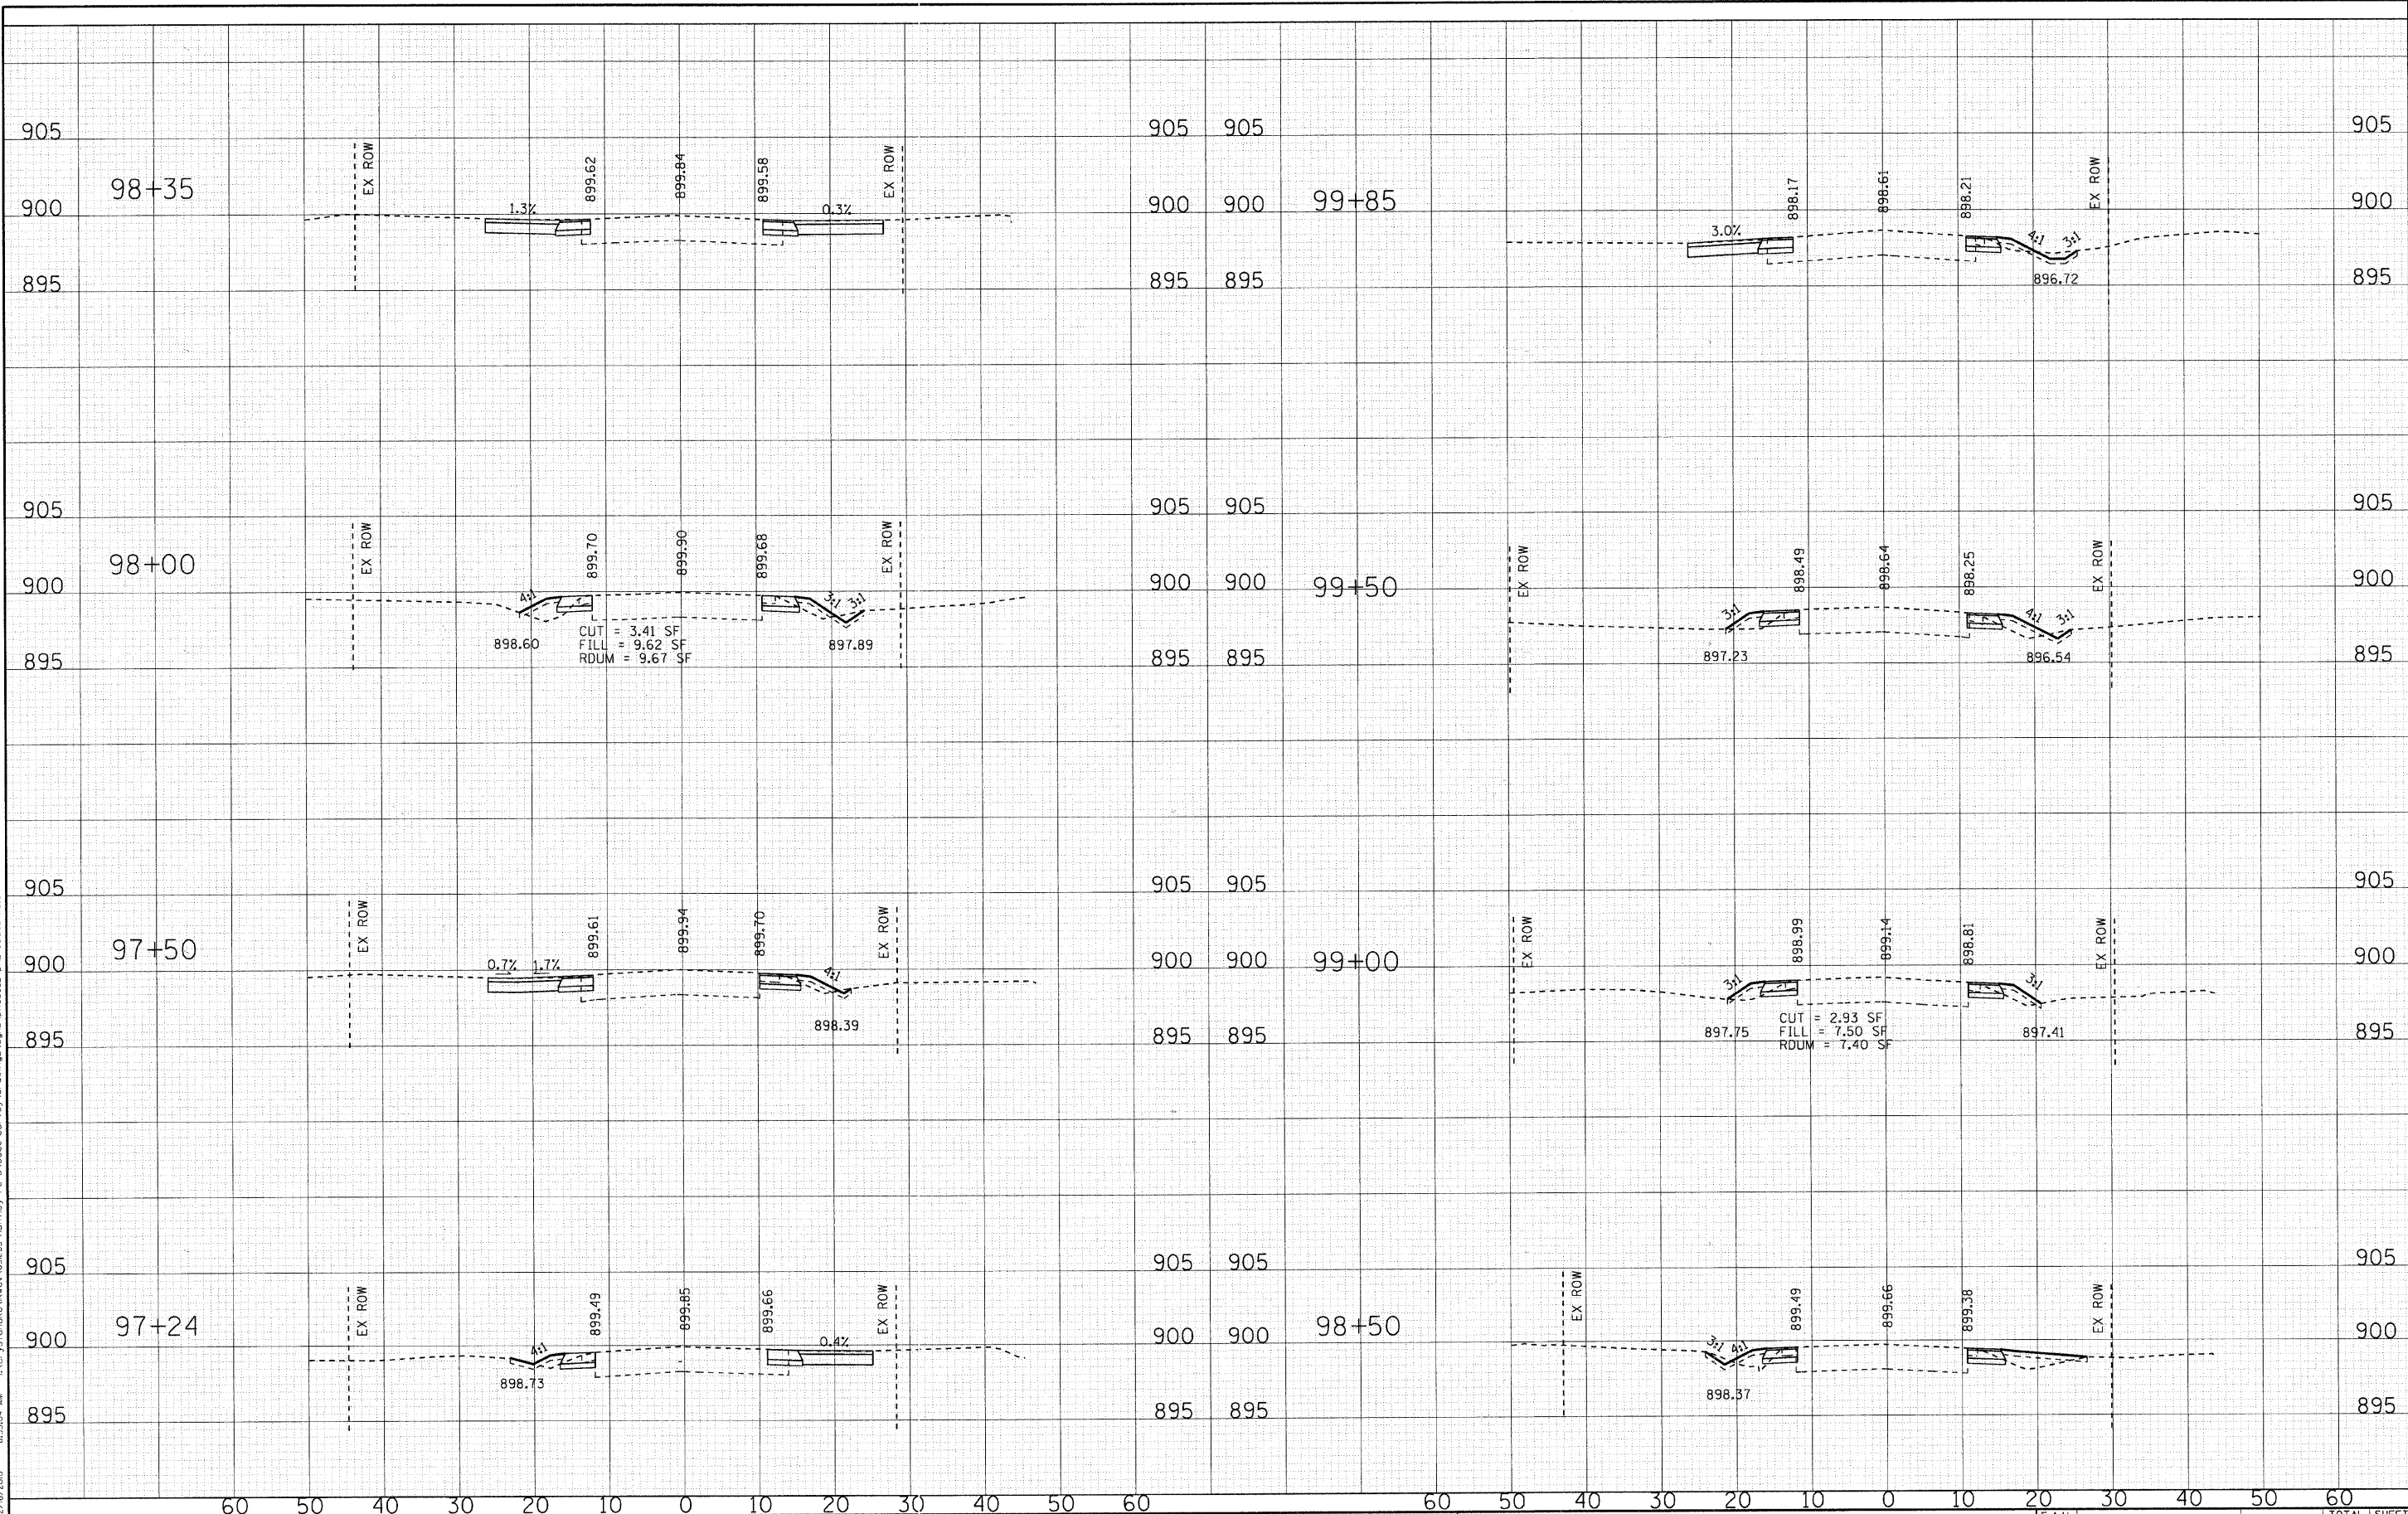

VILLAGE OF LAKEWOOD, ILLINOIS HUNTLEY ROAD BICYCLE TRAIL		CROSS SECTIONS HUNTLEY ROAD																					
DESIGNED - DSH DRAWN - MAC CHECKED - JUF DATE - 12/16/10	REVISED - REVISED - REVISED - REVISED -	SCALE: H: 1"=10' V: 1"=5' STA. 97+24 TO STA. 99+85	<table border="1" style="width: 100%; border-collapse: collapse;"> <tr> <th>F.A.U. RTE.</th> <th>SECTION</th> <th>COUNTY</th> <th>TOTAL SHEETS</th> <th>SHEET NO.</th> </tr> <tr> <td>0118</td> <td>10-00011-00-BT</td> <td>MCHENRY</td> <td>35</td> <td>33</td> </tr> <tr> <td colspan="3">FED. ROAD DIST. NO. 1 ILLINOIS</td> <td colspan="2">FED. AID PROJECT CMM-9003628J</td> </tr> <tr> <td colspan="3"></td> <td colspan="2" style="text-align: right;">CONTRACT NO. 63545</td> </tr> </table>	F.A.U. RTE.	SECTION	COUNTY	TOTAL SHEETS	SHEET NO.	0118	10-00011-00-BT	MCHENRY	35	33	FED. ROAD DIST. NO. 1 ILLINOIS			FED. AID PROJECT CMM-9003628J					CONTRACT NO. 63545	
F.A.U. RTE.	SECTION	COUNTY	TOTAL SHEETS	SHEET NO.																			
0118	10-00011-00-BT	MCHENRY	35	33																			
FED. ROAD DIST. NO. 1 ILLINOIS			FED. AID PROJECT CMM-9003628J																				
			CONTRACT NO. 63545																				