


COPYRIGHT © 2010 BY BAXTER & WISNOM, INC.  
 STATE OF ILLINOIS - PROFESSIONAL DESIGN FIRM  
 LICENSE NO. 184-00128 - EXPIRES 4/30/2011  
 12/16/2010 8:53:44 AM \\c:\projects\lakewood\091663-huntley\c2\c2\c2\survey\dwg\cross\hntley\c2\hntley-091663-ss.dwg

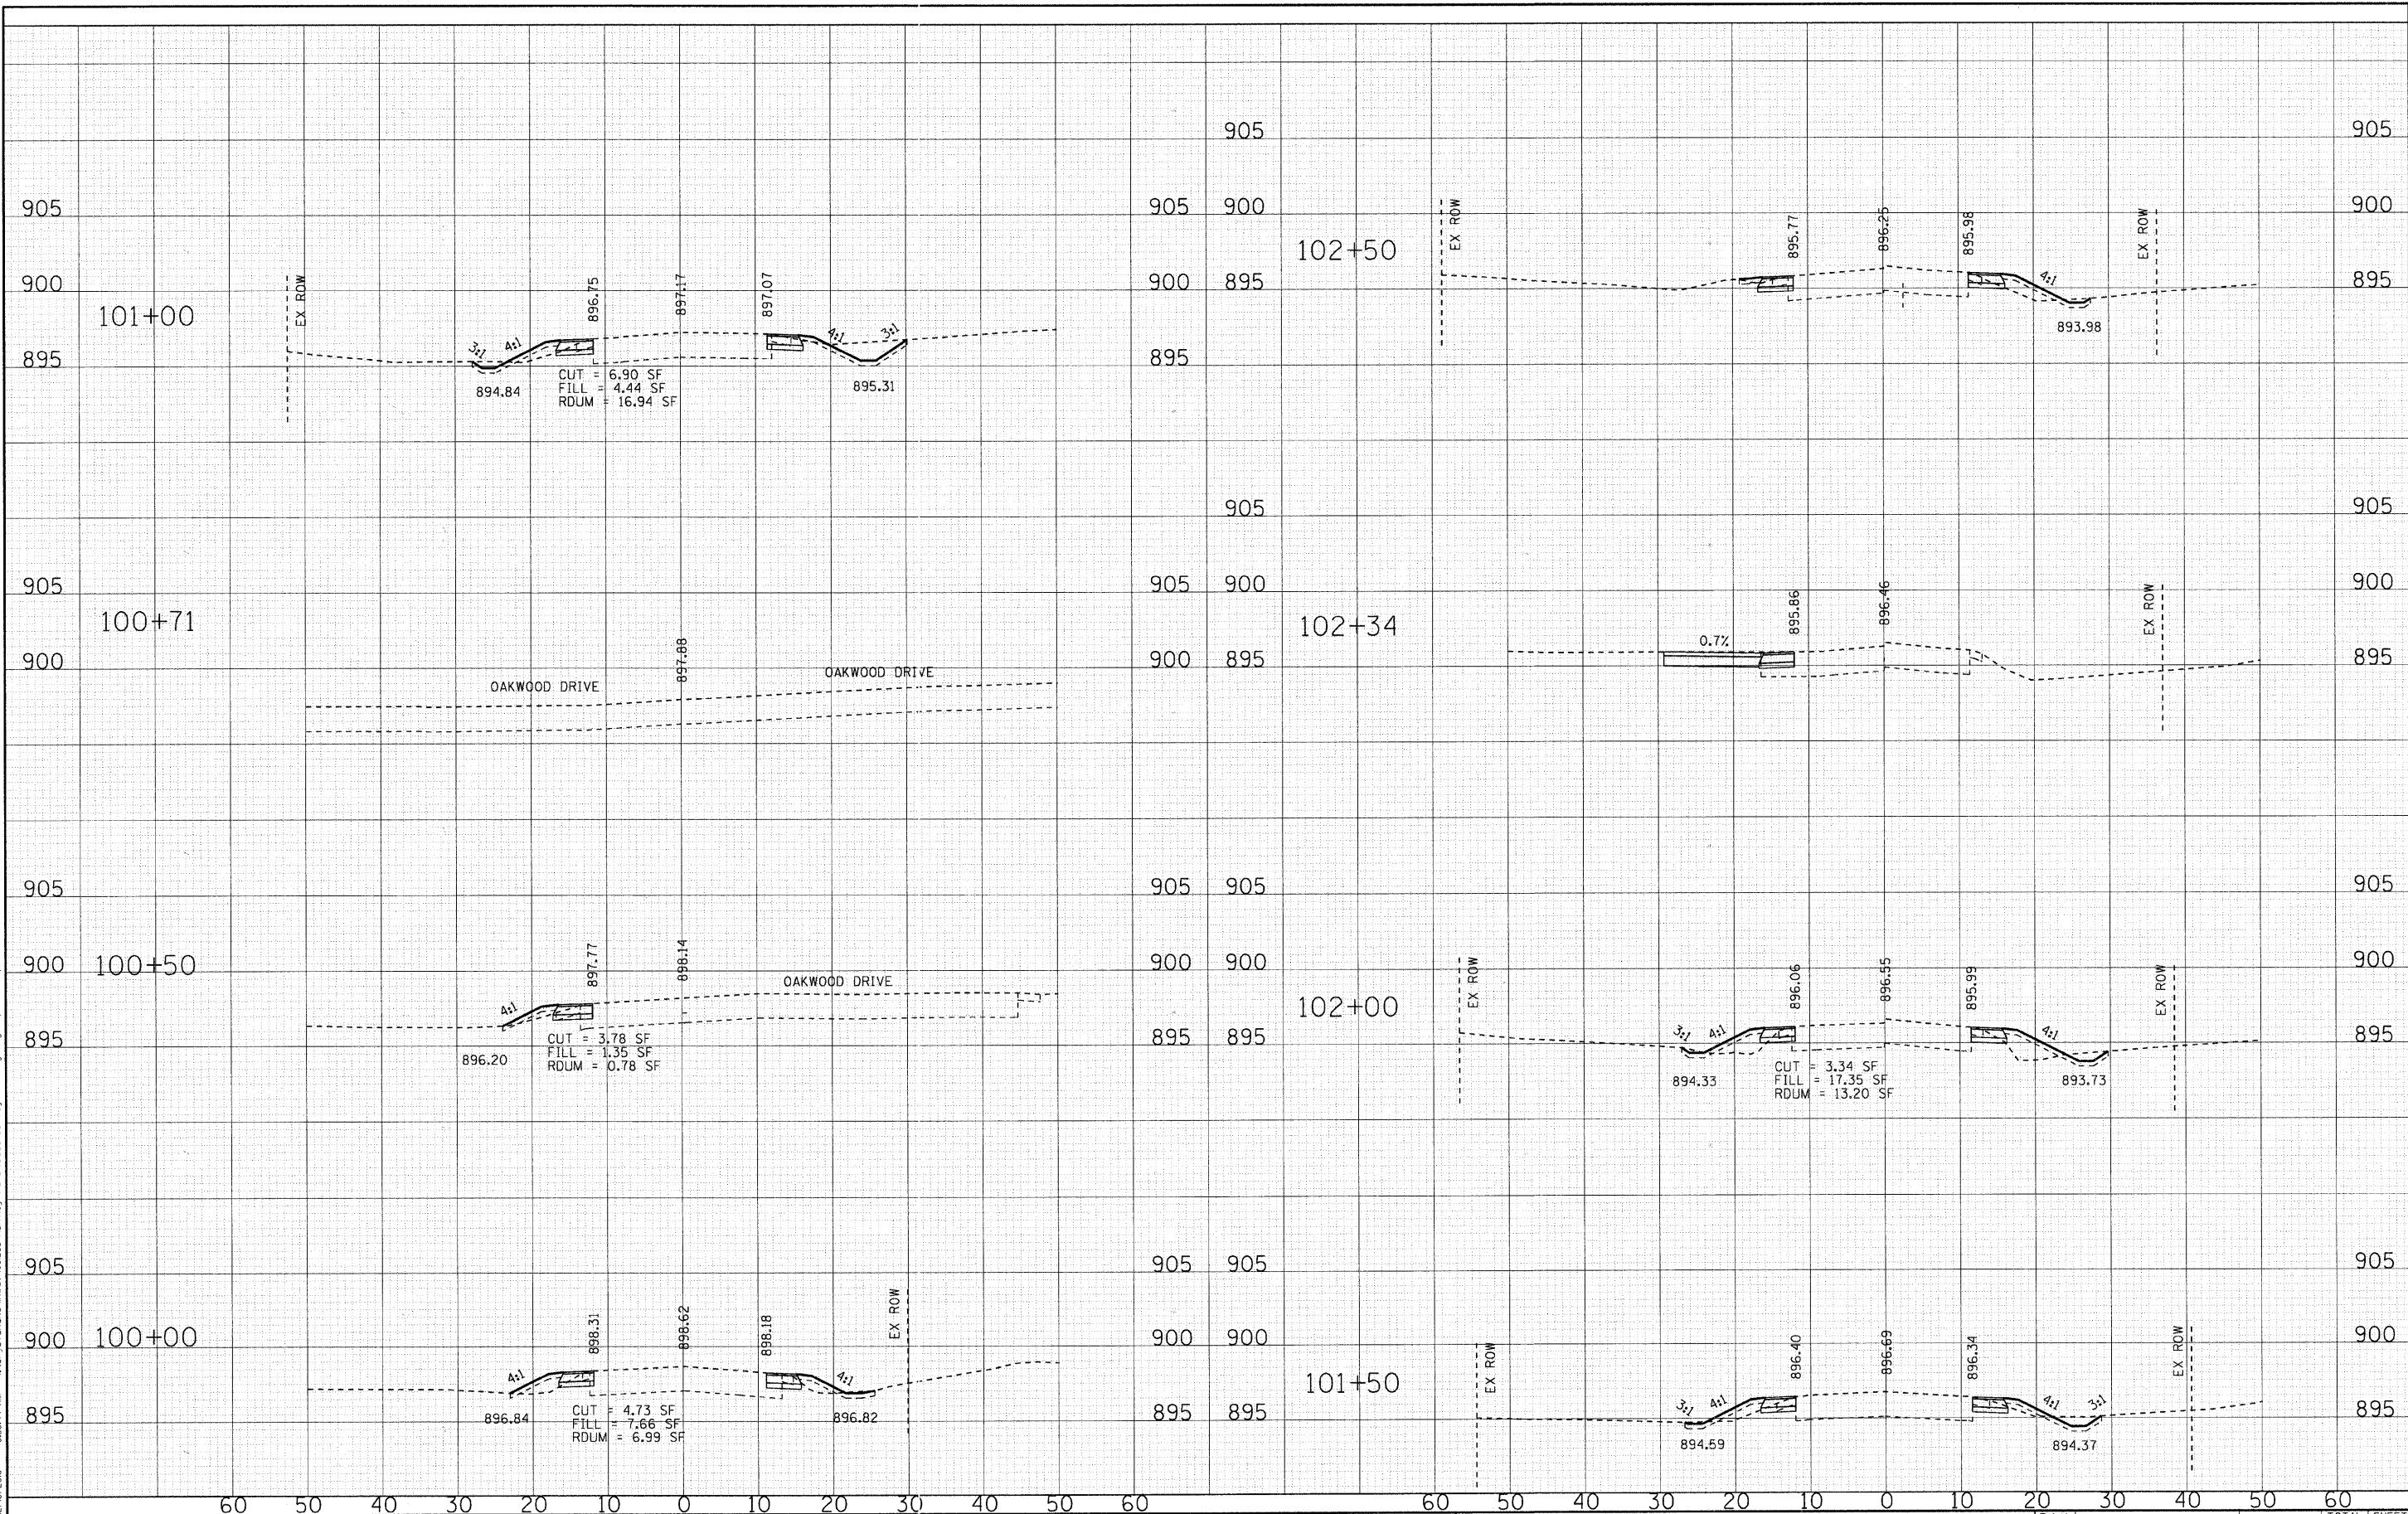

DESIGNED - DSH	REVISED -
DRAWN - MAC	REVISED -
CHECKED - JJF	REVISED -
DATE - 12/16/10	REVISED -

**VILLAGE OF LAKEWOOD, ILLINOIS**  
**HUNTLEY ROAD**  
**BICYCLE TRAIL**

**CROSS SECTIONS**  
**HUNTLEY ROAD**  
 SCALE: H: 1"=10' V: 1"=5'  
 STA. 100+00 TO STA. 102+50

F.A.U. RTE. 0118	SECTION 10-00011-00-BT	COUNTY MCHENRY	TOTAL SHEETS 35	SHEET NO. 34
FED. ROAD DIST. NO. 1 ILLINOIS			CONTRACT NO. 63545	
FED. AID PROJECT			CMM-90036281	