


COPYRIGHT © 2010 BY BAXTER & WOODMAN, INC.
 STATE OF ILLINOIS - PROFESSIONAL DESIGN FIRM
 LICENSE NO. 018-000111-00-BT
 PROJECT NO. 10-000111-00-BT
 SHEET NO. 35 OF 35
 DATE: 12/16/10

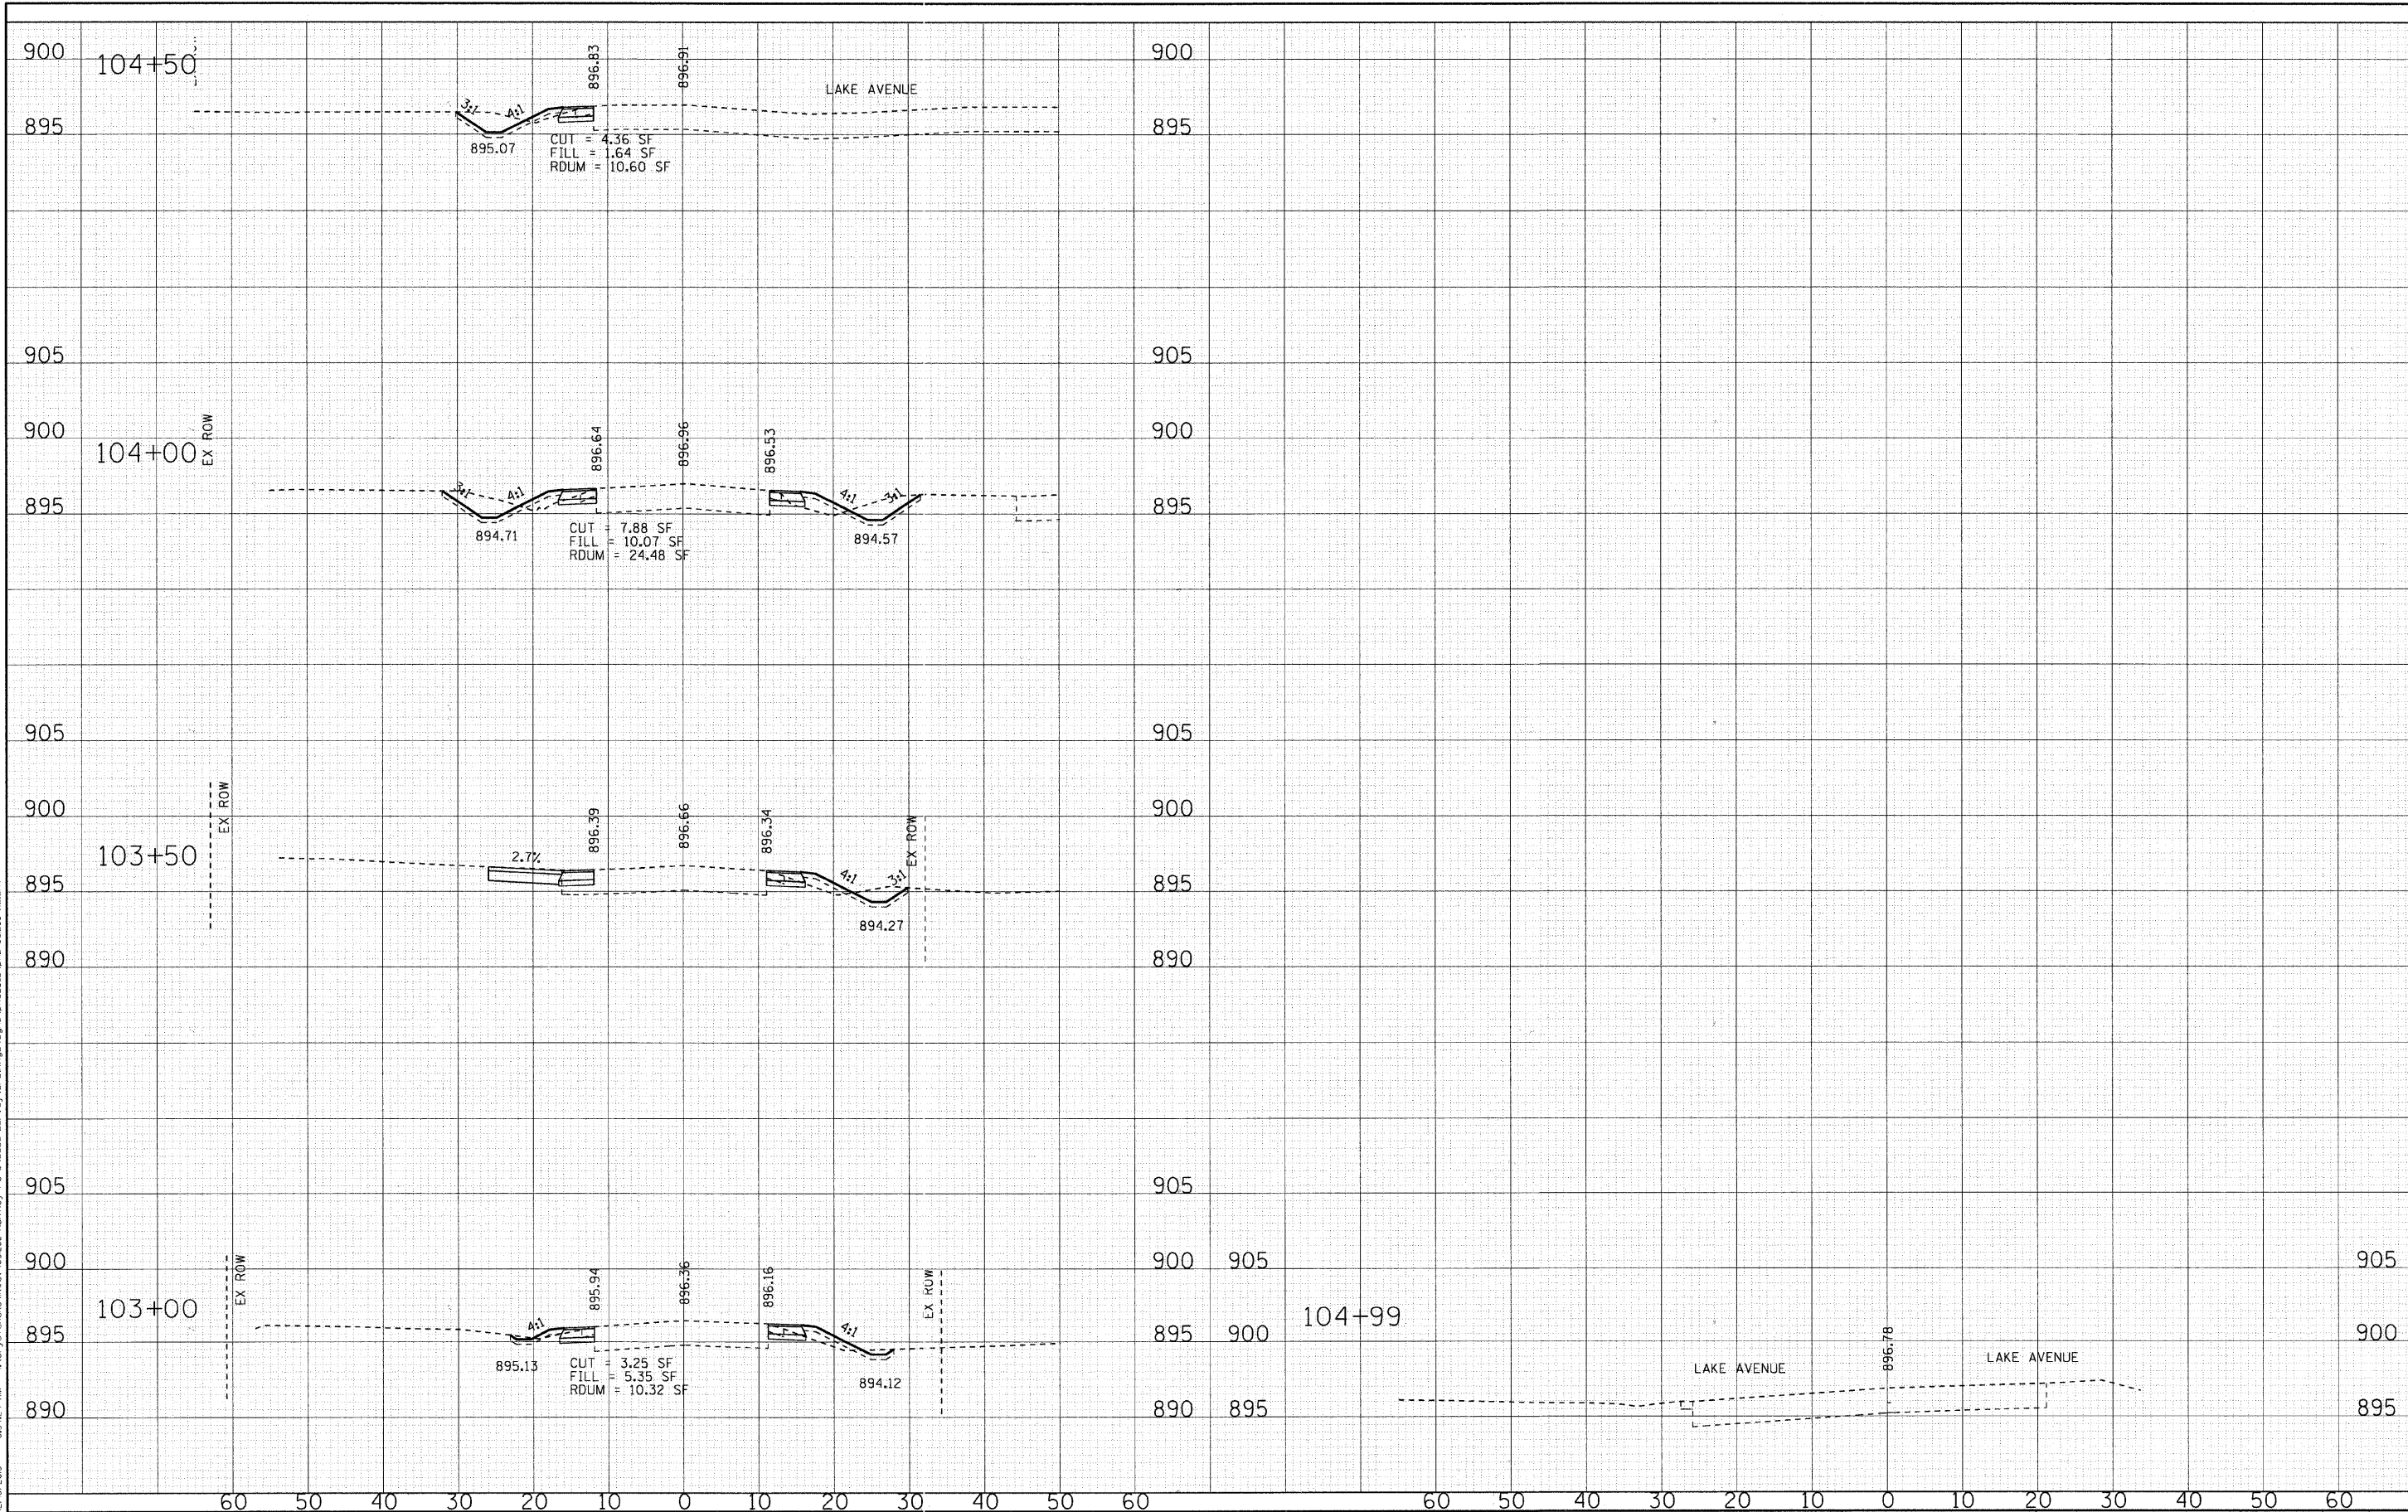

DESIGNED - DSH	REVISED -
DRAWN - MAC	REVISED -
CHECKED - JJF	REVISED -
DATE - 12/16/10	REVISED -

VILLAGE OF LAKEWOOD, ILLINOIS
HUNTLEY ROAD
BICYCLE TRAIL

CROSS SECTIONS
HUNTLEY ROAD
 SCALE: H: 1"=10' V: 1"=5'
 STA. 103+00 TO STA. 104+99

F.A.U. RTE.	SECTION	COUNTY	TOTAL SHEETS	SHEET NO.
0118	10-000111-00-BT	MCHENRY	35	35
FED. ROAD DIST. NO. 1 (ILLINOIS)			CONTRACT NO. 63545	
FED. AID PROJECT			CMM-90036291	