


FILE NAME = m:\p\03283\design\Signal\3283-14.Signal.TrafficSignalS-83.dgn

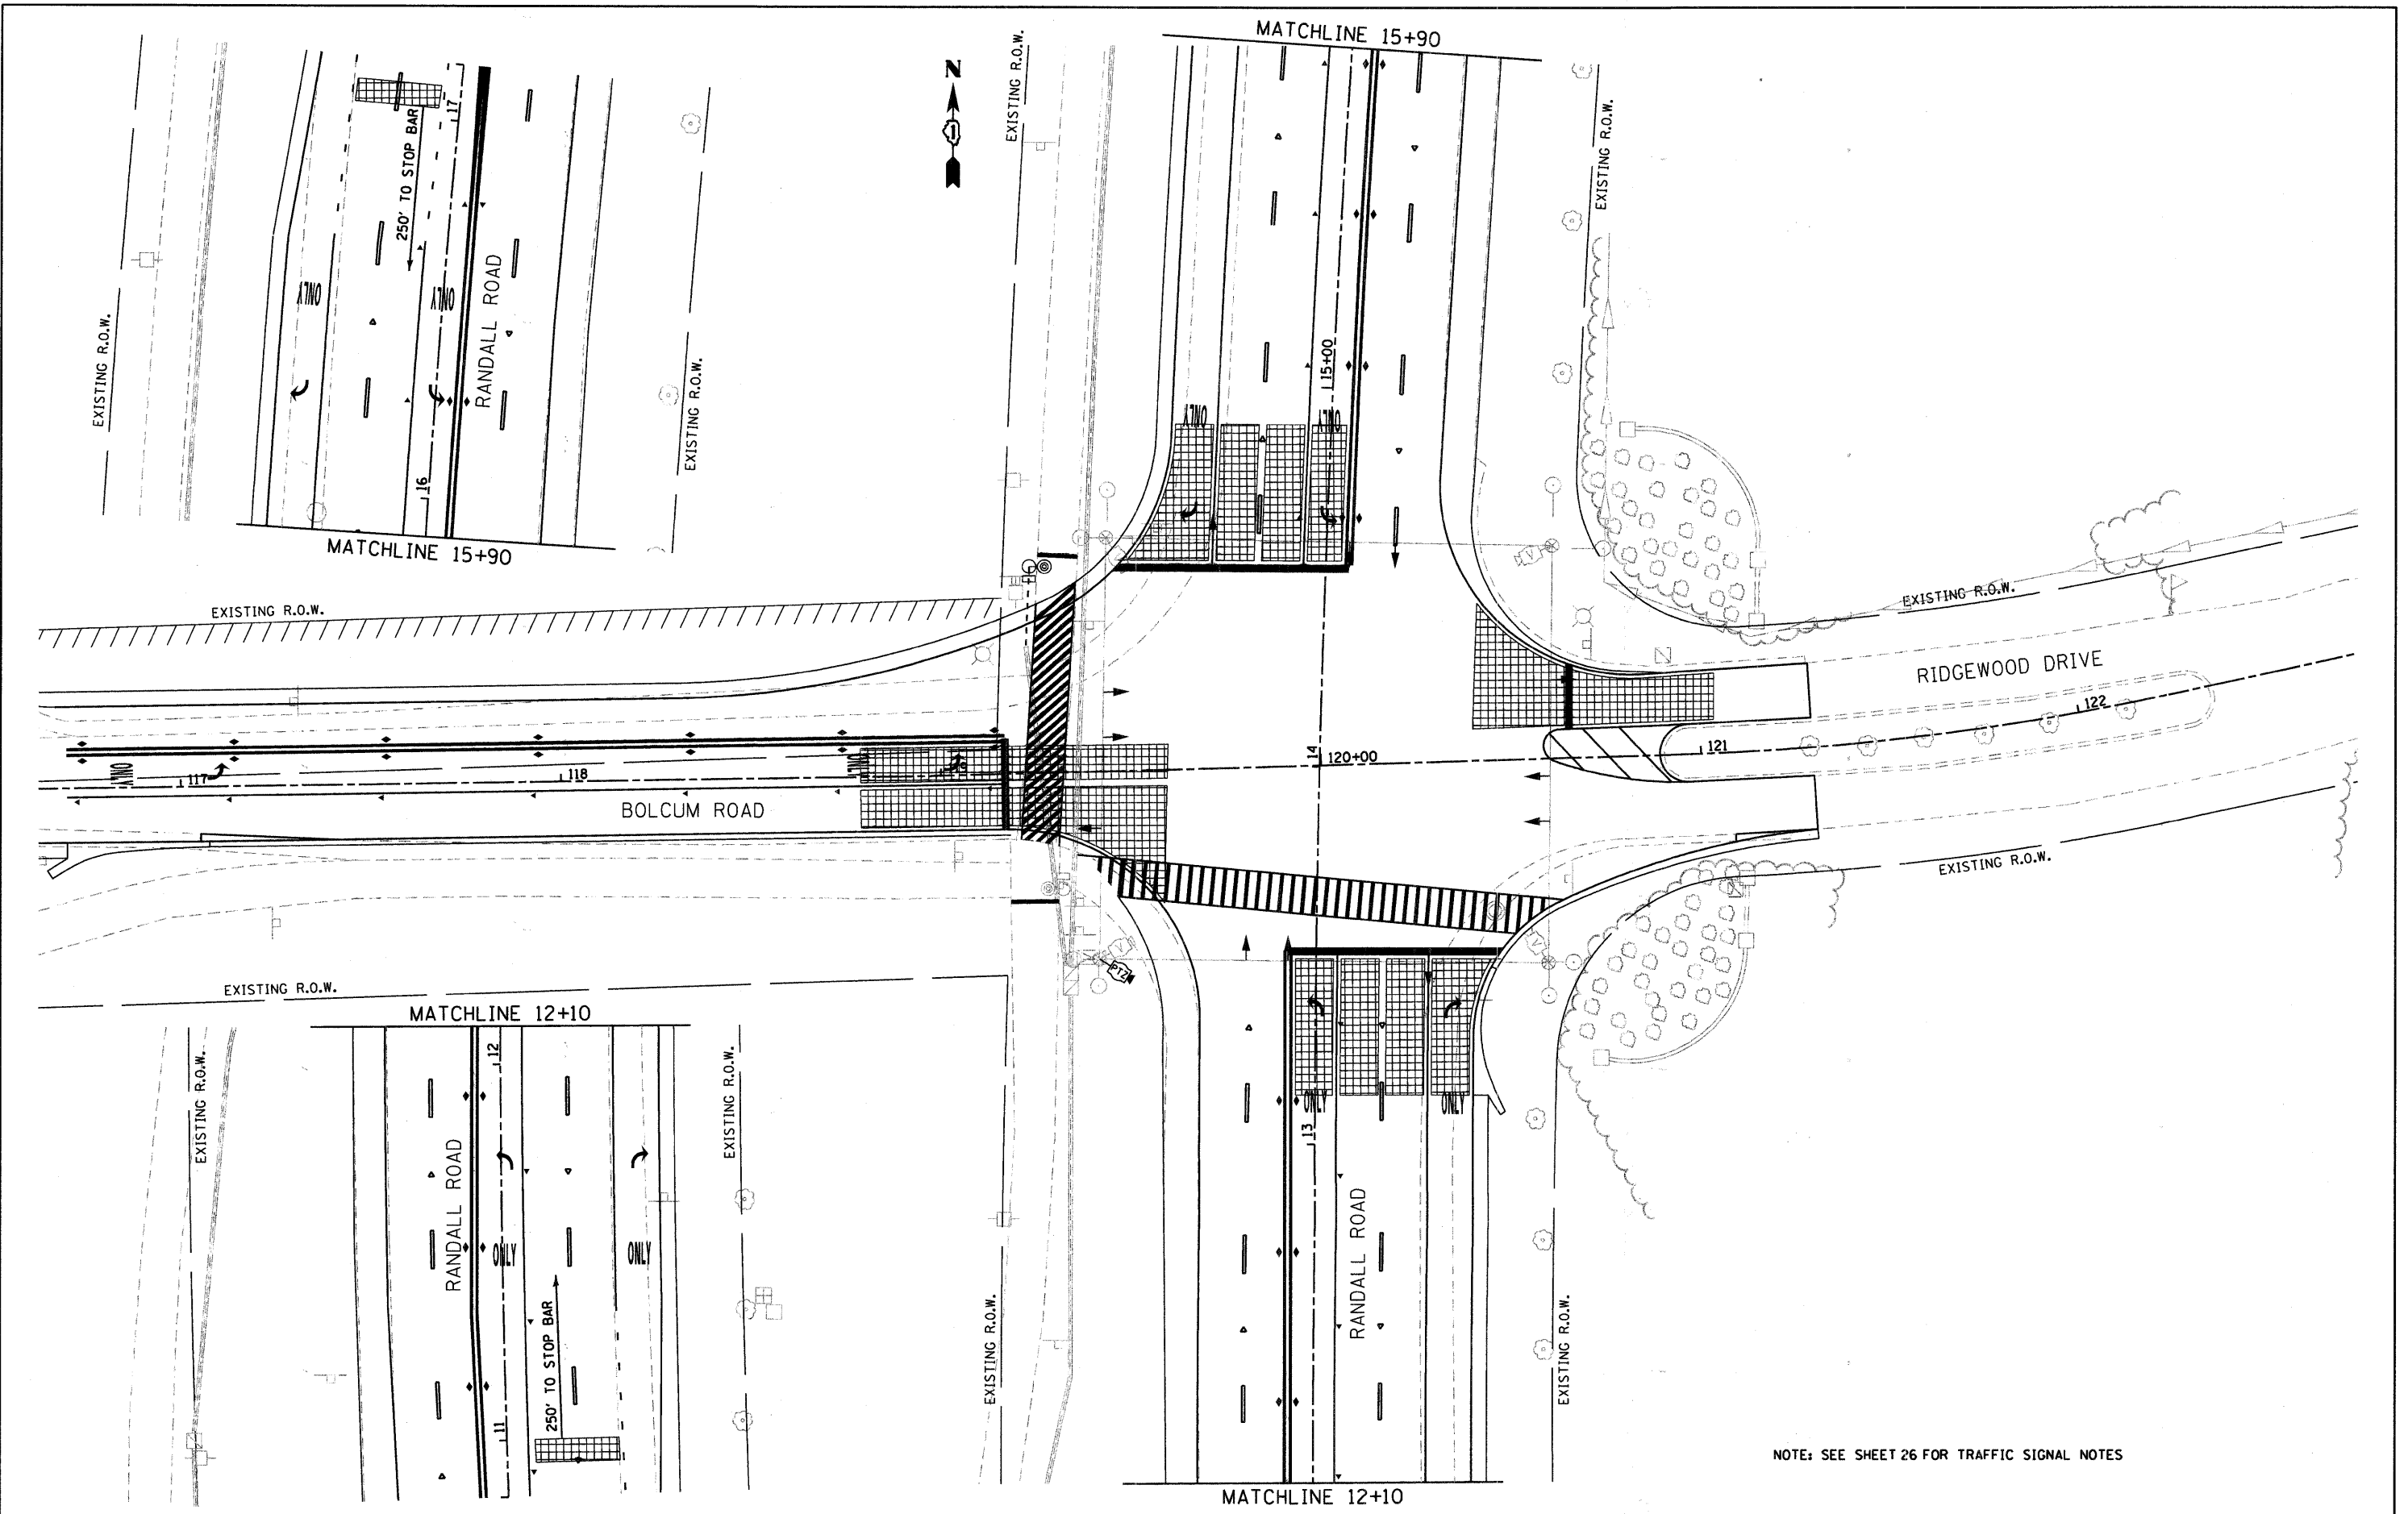

NOTE: SEE SHEET 26 FOR TRAFFIC SIGNAL NOTES

**Ciorba Group, Inc.**  
 CONSULTING ENGINEERS  
 5507 North Cumberland Avenue, Suite 402  
 Chicago, Illinois 60656  
 Tel. 773.776.4009 Fax 773.776.4014

USER NAME = espino	DESIGNED - CLG	REVISED -
PLOT SCALE = 20.0000' / IN.	DRAWN - EPS	REVISED -
PLOT DATE = 12/20/2010	CHECKED - MJL	REVISED -
	DATE - 12-20-2010	REVISED -

**KANE COUNTY DIVISION OF TRANSPORTATION**

**TEMPORARY TRAFFIC SIGNAL PLAN - STAGE III**

SCALE: 1" = 20'    SHEET NO.    OF SHEETS    STA.    TO STA.

F.A.P. RTE. 336	SECTION 04-00325-00-TL	COUNTY KANE	TOTAL SHEETS 54	SHEET NO. 28
FED. ROAD DIST. NO. 1 [ILLINOIS] FED. AID PROJECT				
CONTRACT NO. 63547				