


**NOTE**  
 1. THE REPLACEMENT OF THE FIBER OPTIC TERMINATION PANEL SHALL BE INCIDENTAL TO THE CONTRACT AND NO SEPARATE PAYMENT SHALL BE MADE.

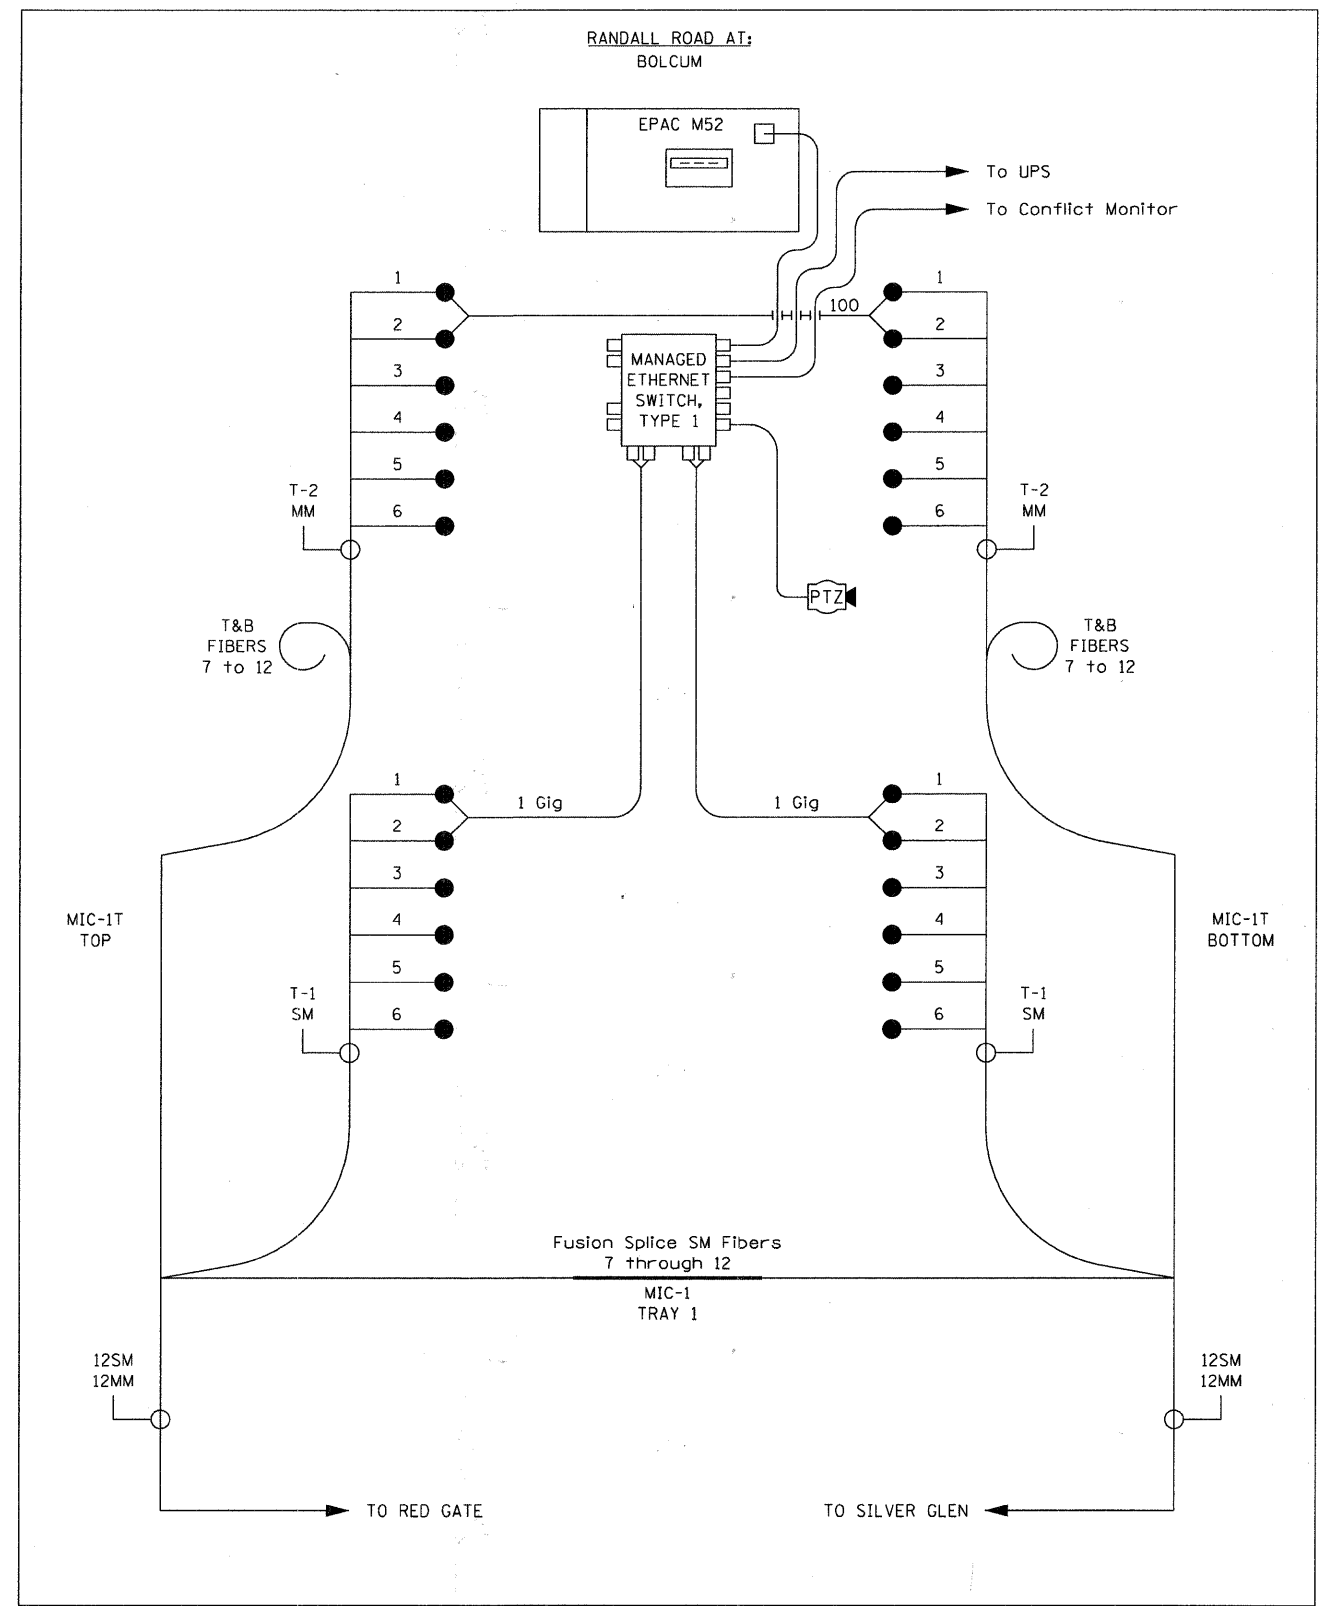

FILE NAME = m:\pcc\3383\design\Signal\3383-26\_Signal\_Termination\_Schematic.dwg

USER NAME = espino	DESIGNED - CLG	REVISED -
PLOT SCALE = 1:0000 "/ IN.	DRAWN - EPS	REVISED -
PLOT DATE = 12/20/2010	CHECKED - MJL	REVISED -
	DATE - 12-20-2010	REVISED -

F.A.P. RTE. 336	SECTION 04-00325-00-TL	COUNTY KANE	TOTAL SHEETS 54	SHEET NO. 31
CONTRACT NO. 63547				
FED. ROAD DIST. NO. 1 [ILLINOIS] FED. AID PROJECT				