


FILE NAME: c:\p\proj\3383\design\sections\3383-randall.dwg

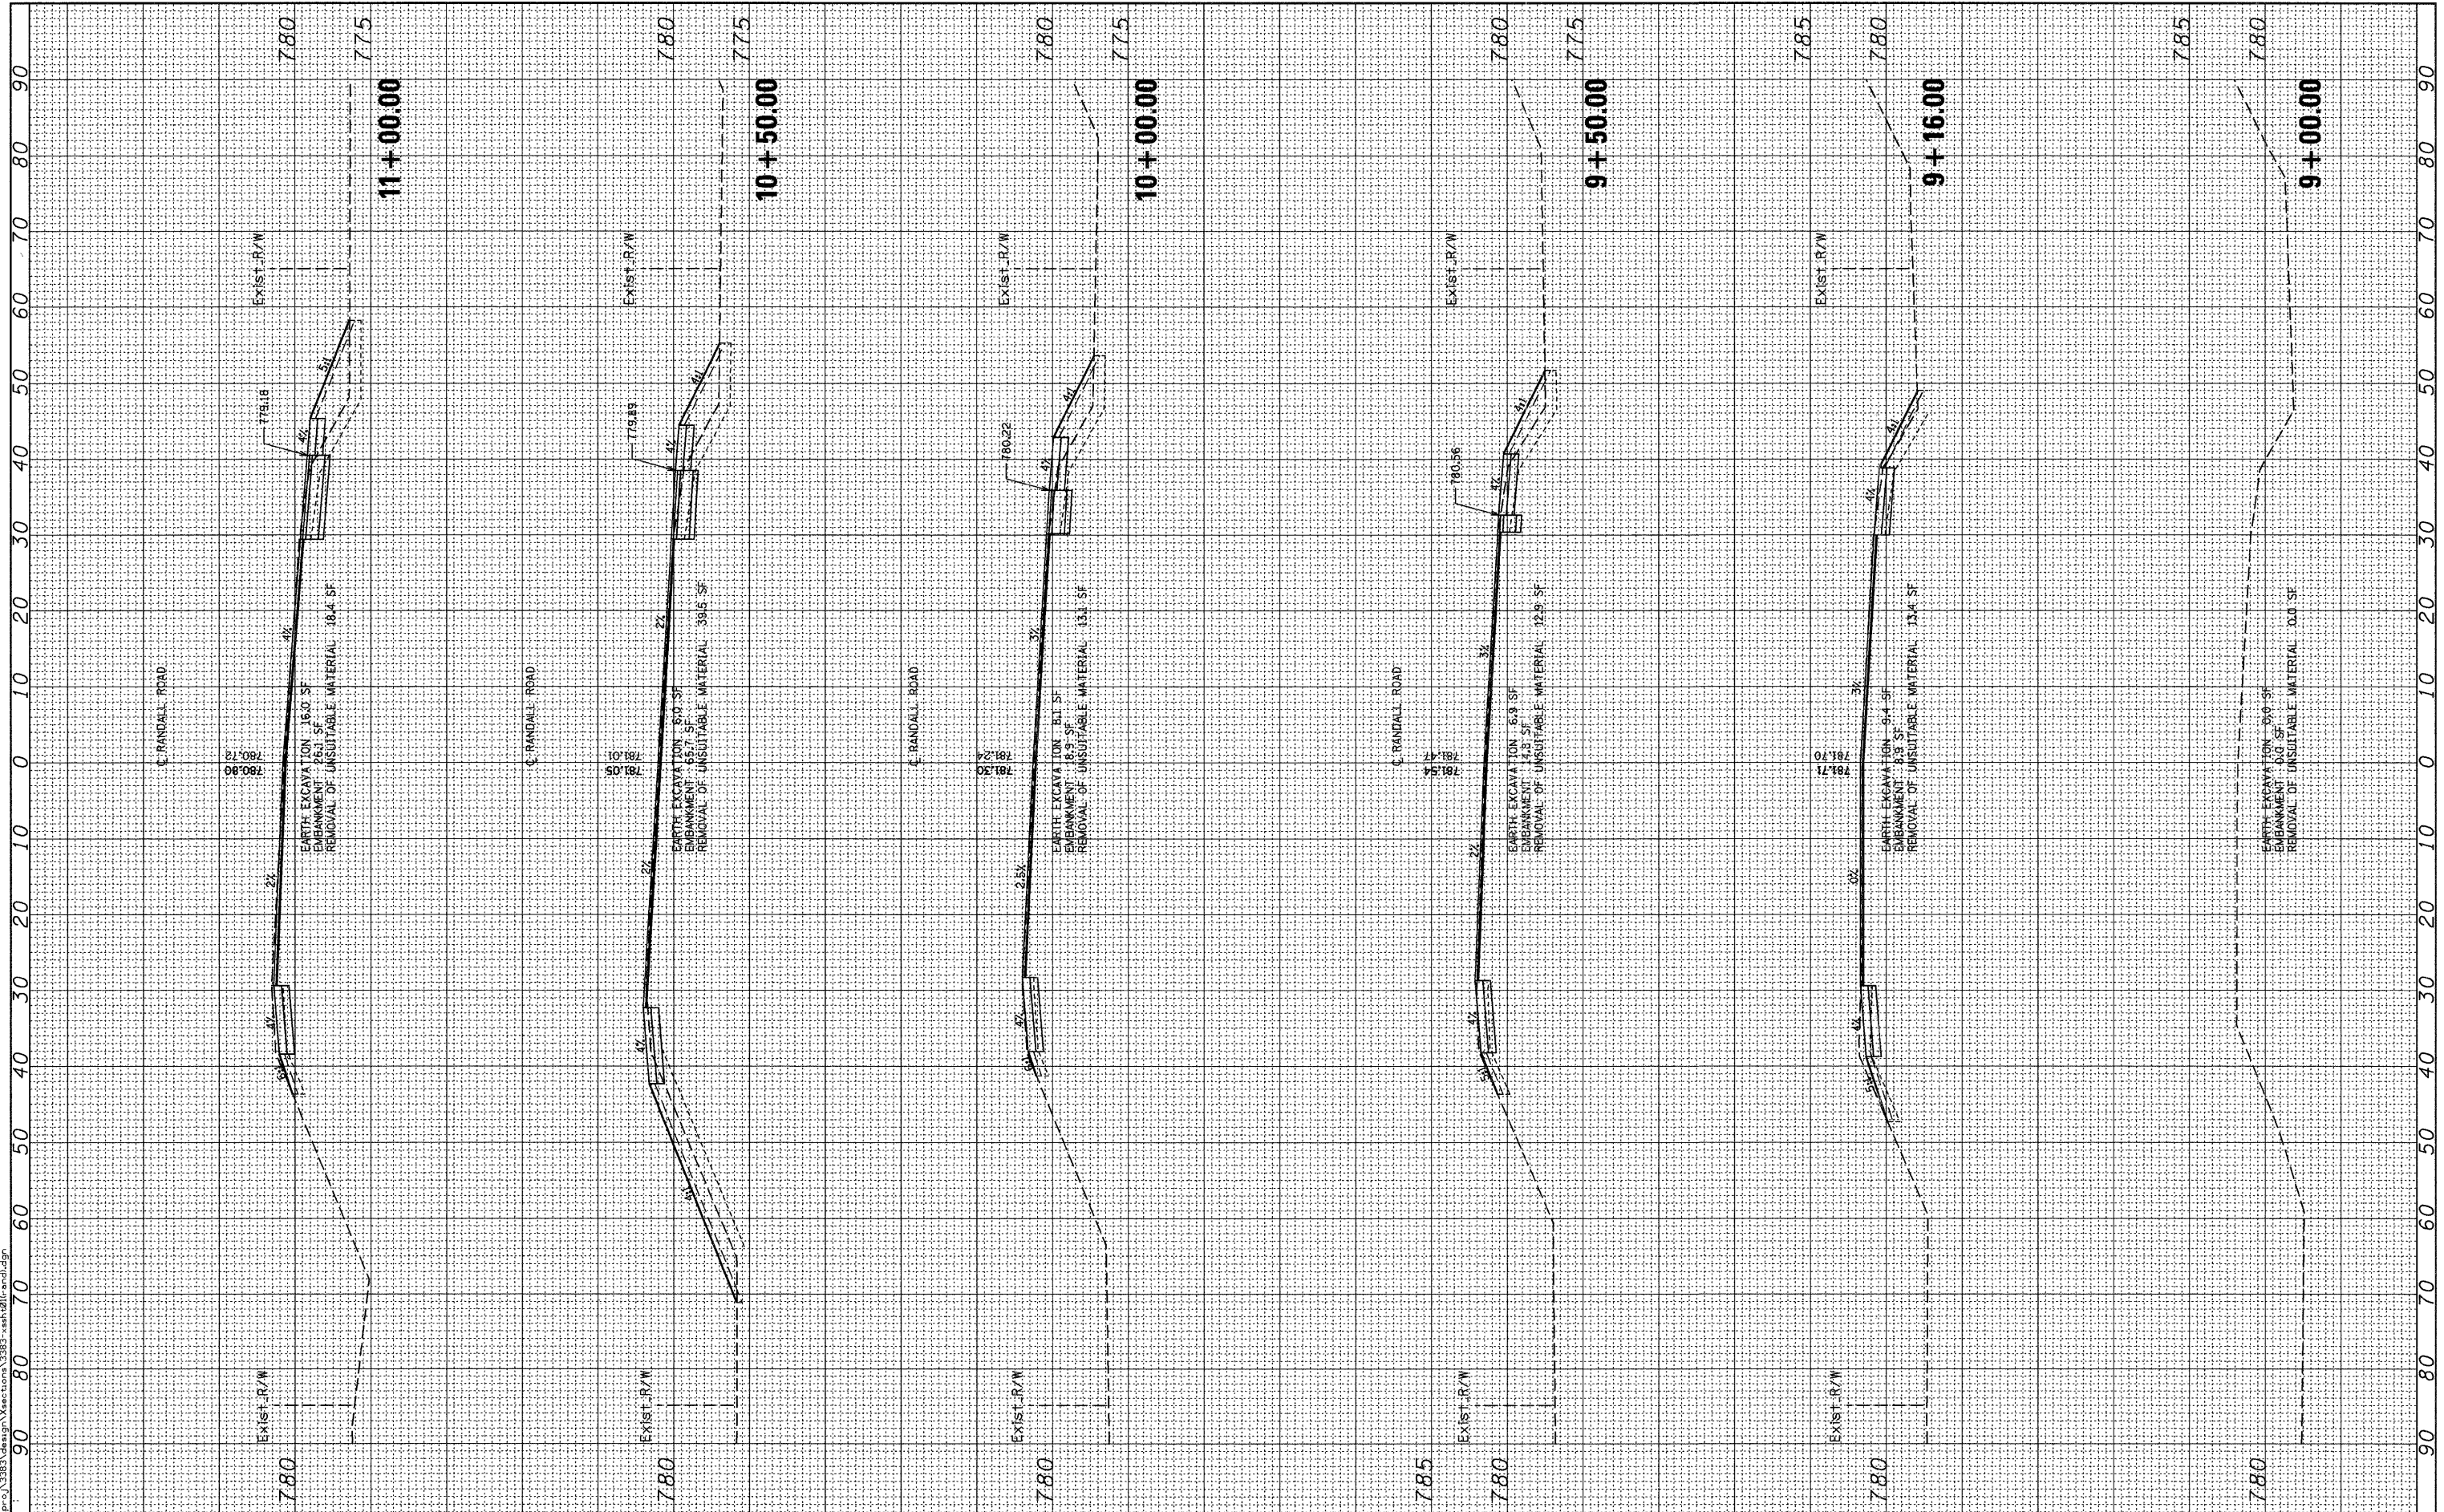

Ciorba Group, Inc.
 CONSULTING ENGINEERS
 5507 North Cumberland Avenue, Suite 402
 Chicago, Illinois 60656
 Tel. 773.775.4009 Fax 773.775.4014

USER NAME = esprna	DESIGNED - CLG	REVISED -
PLOT SCALE = 10,0000' / IN.	DRAWN - EPS	REVISED -
PLOT DATE = 12/21/2010	CHECKED - SNS	REVISED -
	DATE - 12-20-2010	REVISED -

KANE COUNTY DIVISION OF TRANSPORTATION

CROSS SECTIONS - RANDALL ROAD

SCALE:	SHEET NO.	OF SHEETS	STA. 9+00.00 TO STA. 11+00.00
--------	-----------	-----------	-------------------------------

F.A.P. RTE.	SECTION	COUNTY	TOTAL SHEETS	SHEET NO.
336	04-00325-00-TL	KANE	54	46
CONTRACT NO. 63547				
FED. ROAD DIST. NO. ILLINOIS FED. AID PROJECT				