


FILE NAME: c:\pwork\3383\design\sections\3383-randall.dwg

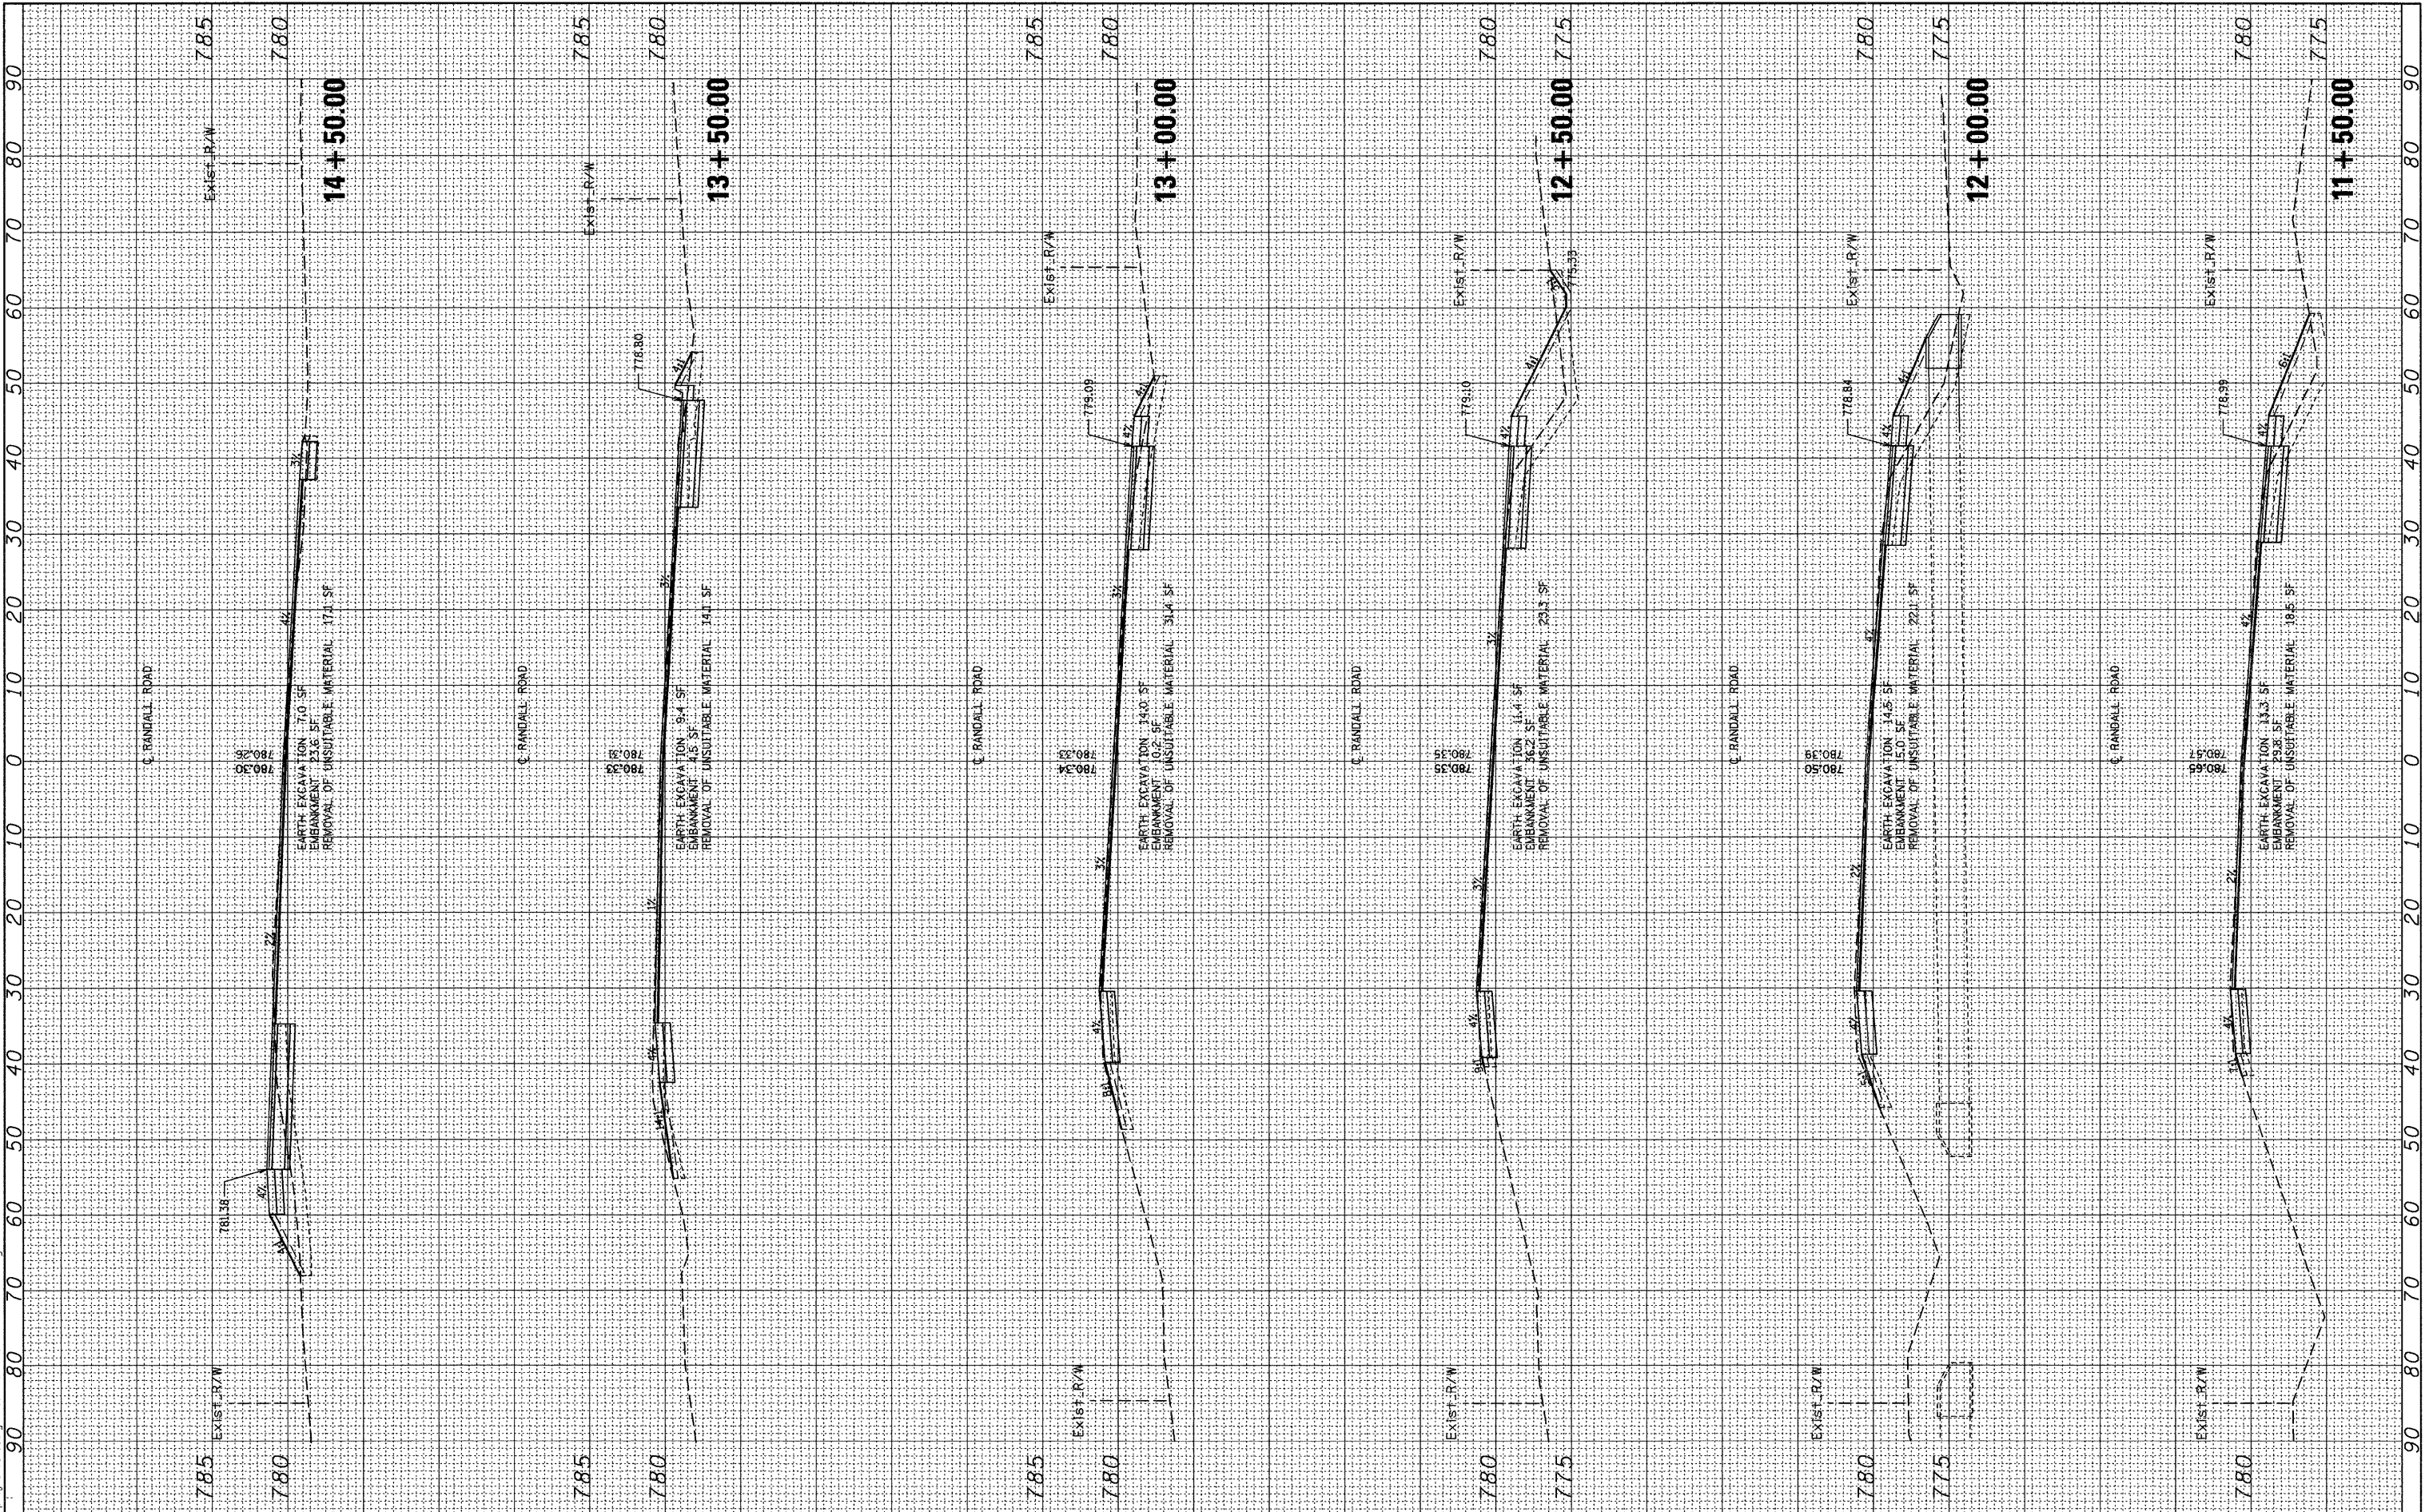

Ciorba Group, Inc.
 CONSULTING ENGINEERS
 5507 North Cumberland Avenue, Suite 402
 Chicago, Illinois 60656
 Tel. 773.775.4009 Fax 773.775.4014

USER NAME = espina	DESIGNED - CLG	REVISED -
PLOT SCALE = 10,0000' / IN.	DRAWN - EPS	REVISED -
PLOT DATE = 12/21/2010	CHECKED - SNS	REVISED -
	DATE - 12-20-2010	REVISED -

KANE COUNTY DIVISION OF TRANSPORTATION

CROSS SECTIONS - RANDALL ROAD

SCALE: SHEET NO. OF SHEETS STA. 11+50.00 TO STA. 14+50.00

F.A.P. RTE.	SECTION	COUNTY	TOTAL SHEETS	SHEET NO.
336	04-00325-00-TL	KANE	54	47
FED. ROAD DIST. NO. ILLINOIS FED. AID PROJECT			CONTRACT NO. 63547	