


FILE NAME = m:\p\3383\design\react\3383\3383-1010.dwg

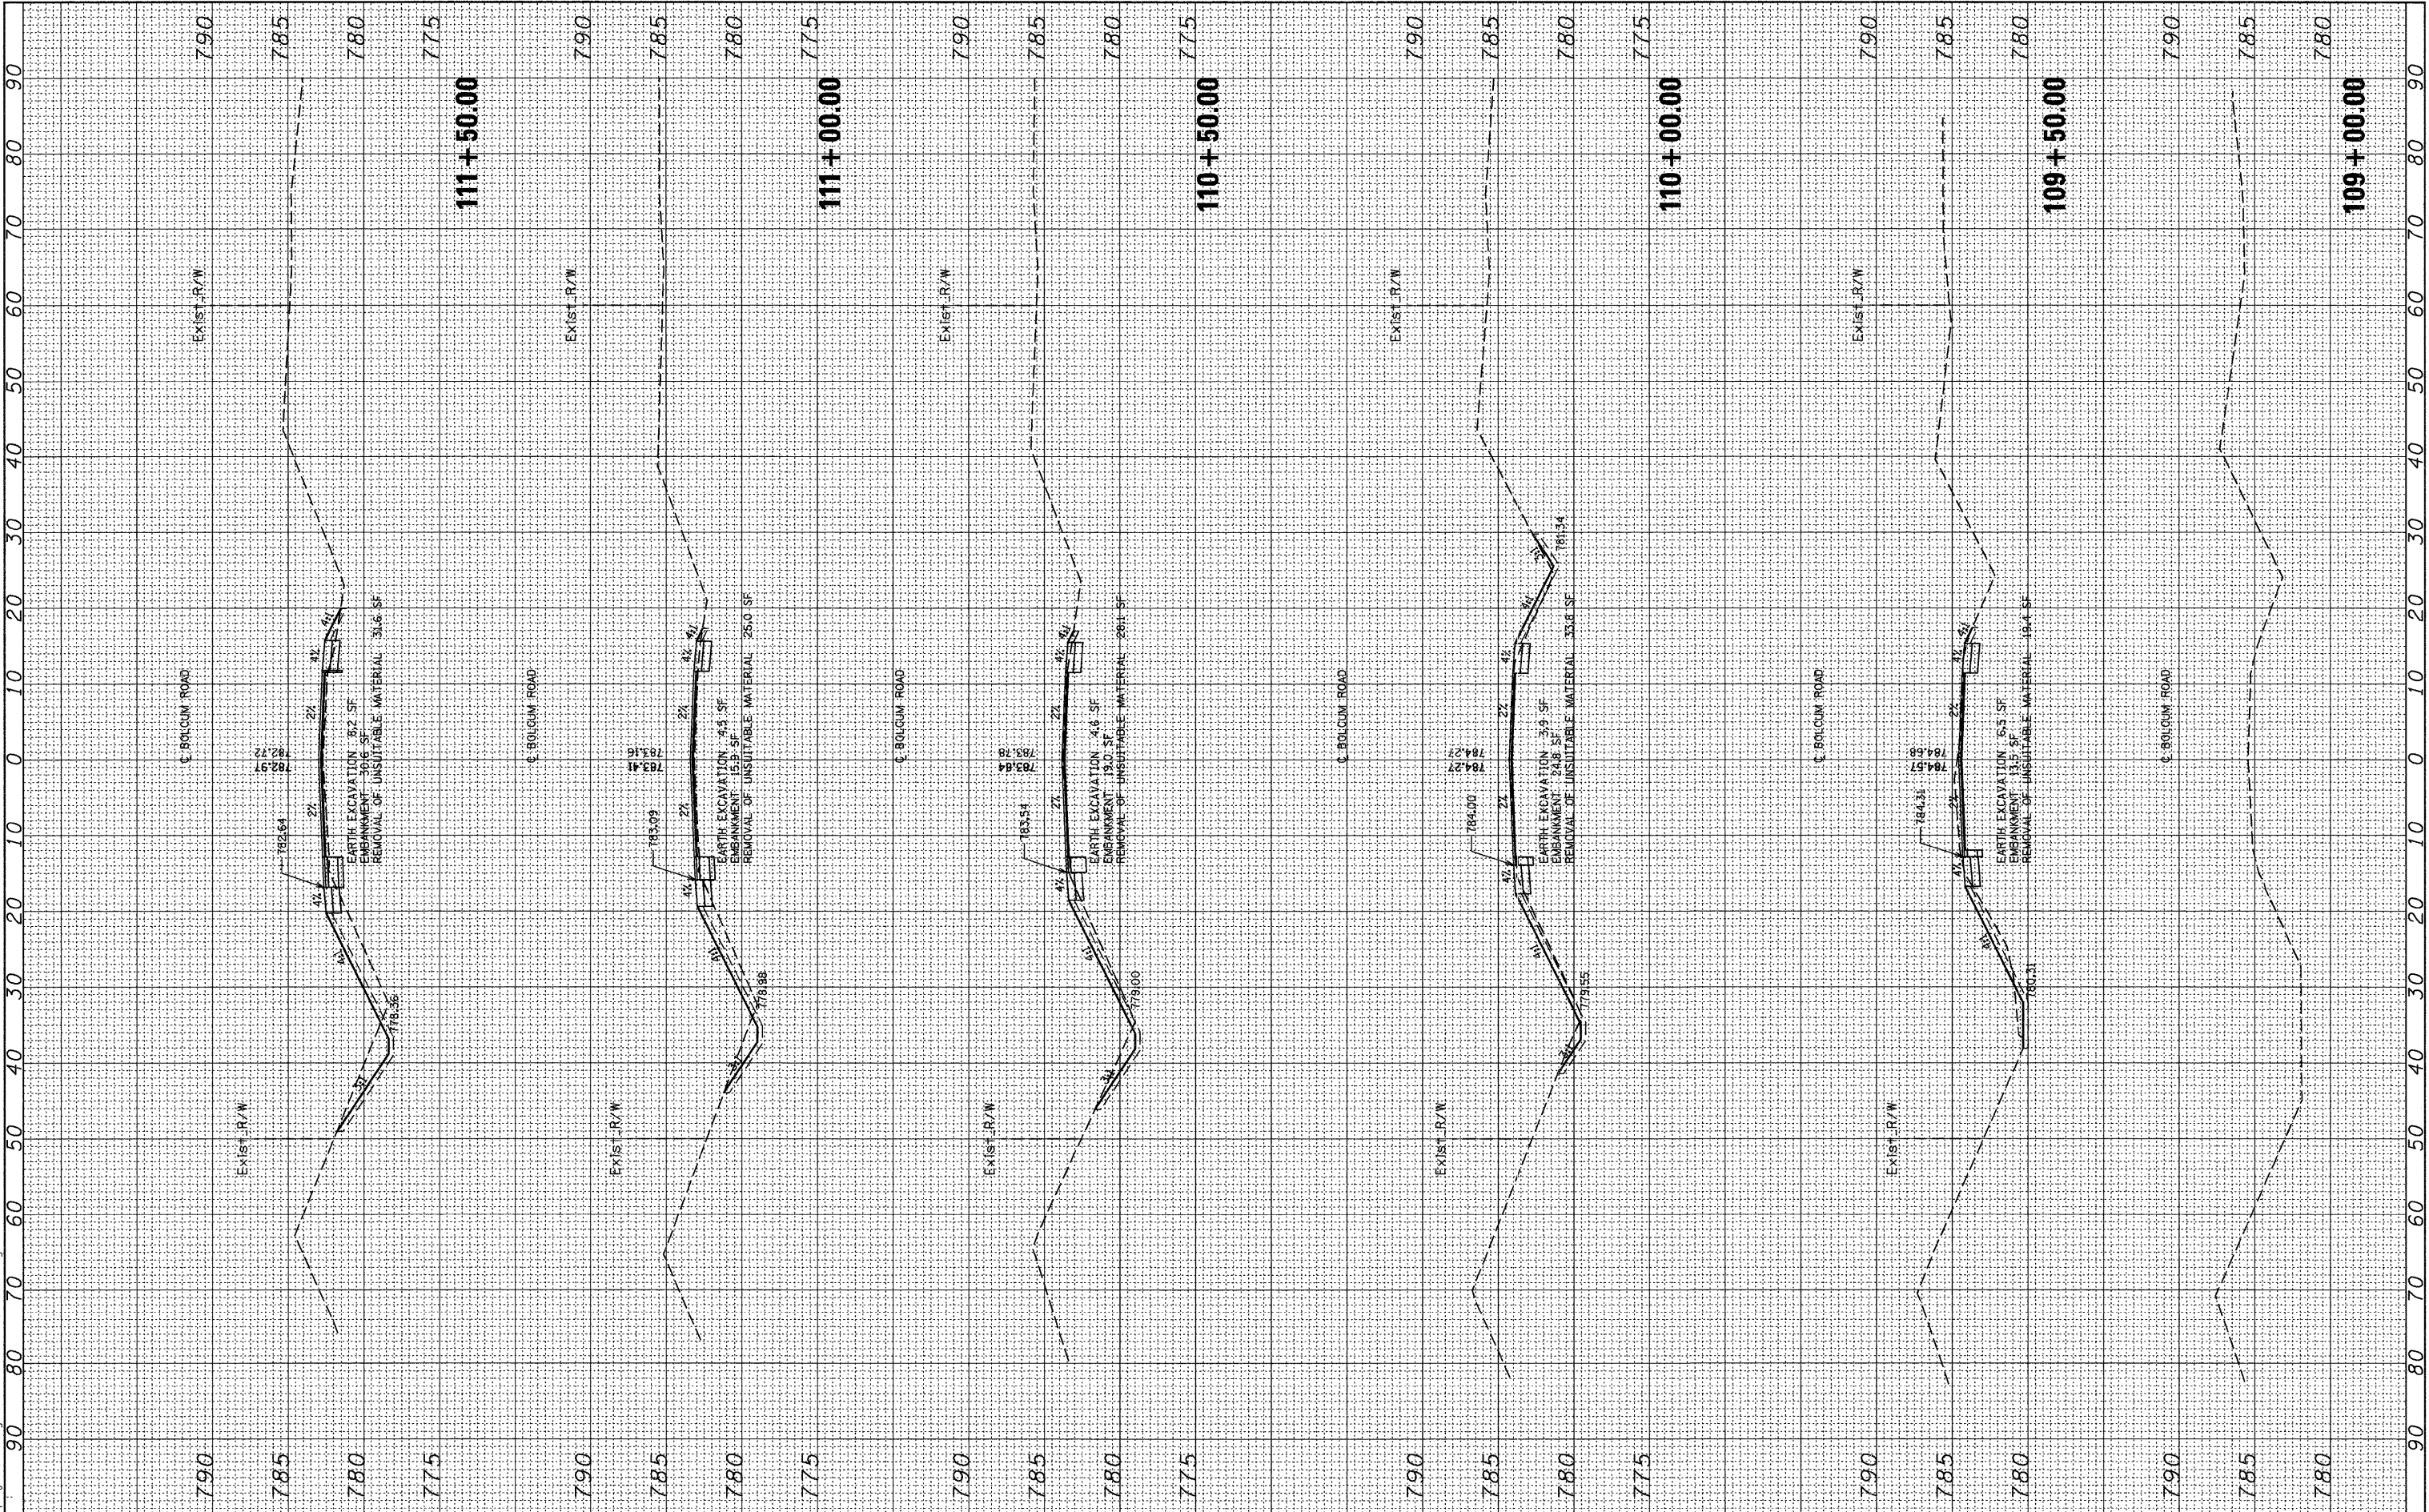

Ciorba Group, Inc.
 CONSULTING ENGINEERS
 5507 North Cumberland Avenue, Suite 402
 Chicago, Illinois 60656
 Tel. 773.775.4009 Fax 773.775.4014

USER NAME = espino	DESIGNED - CLG	REVISED -
PLOT SCALE = 10.0000' / IN.	DRAWN - EPS	REVISED -
PLOT DATE = 12/21/2010	CHECKED - SNS	REVISED -
DATE = 12-20-2010	REVISIONS -	REVISED -

KANE COUNTY DIVISION OF TRANSPORTATION

CROSS SECTIONS - BOLCUM ROAD			
SCALE:	SHEET NO.	OF SHEETS	STA. TO STA. 10+500000

F.A.P. RTE. 336	SECTION 04-00325-00-TL	COUNTY KANE	TOTAL SHEETS 54	SHEET NO. 50
CONTRACT NO. 63547				
FED. ROAD DIST. NO. ILLINOIS FED. AID PROJECT				