


FILE NAME = m:\p\3383\design\kane\kane\3383\kane\01\01.dgn

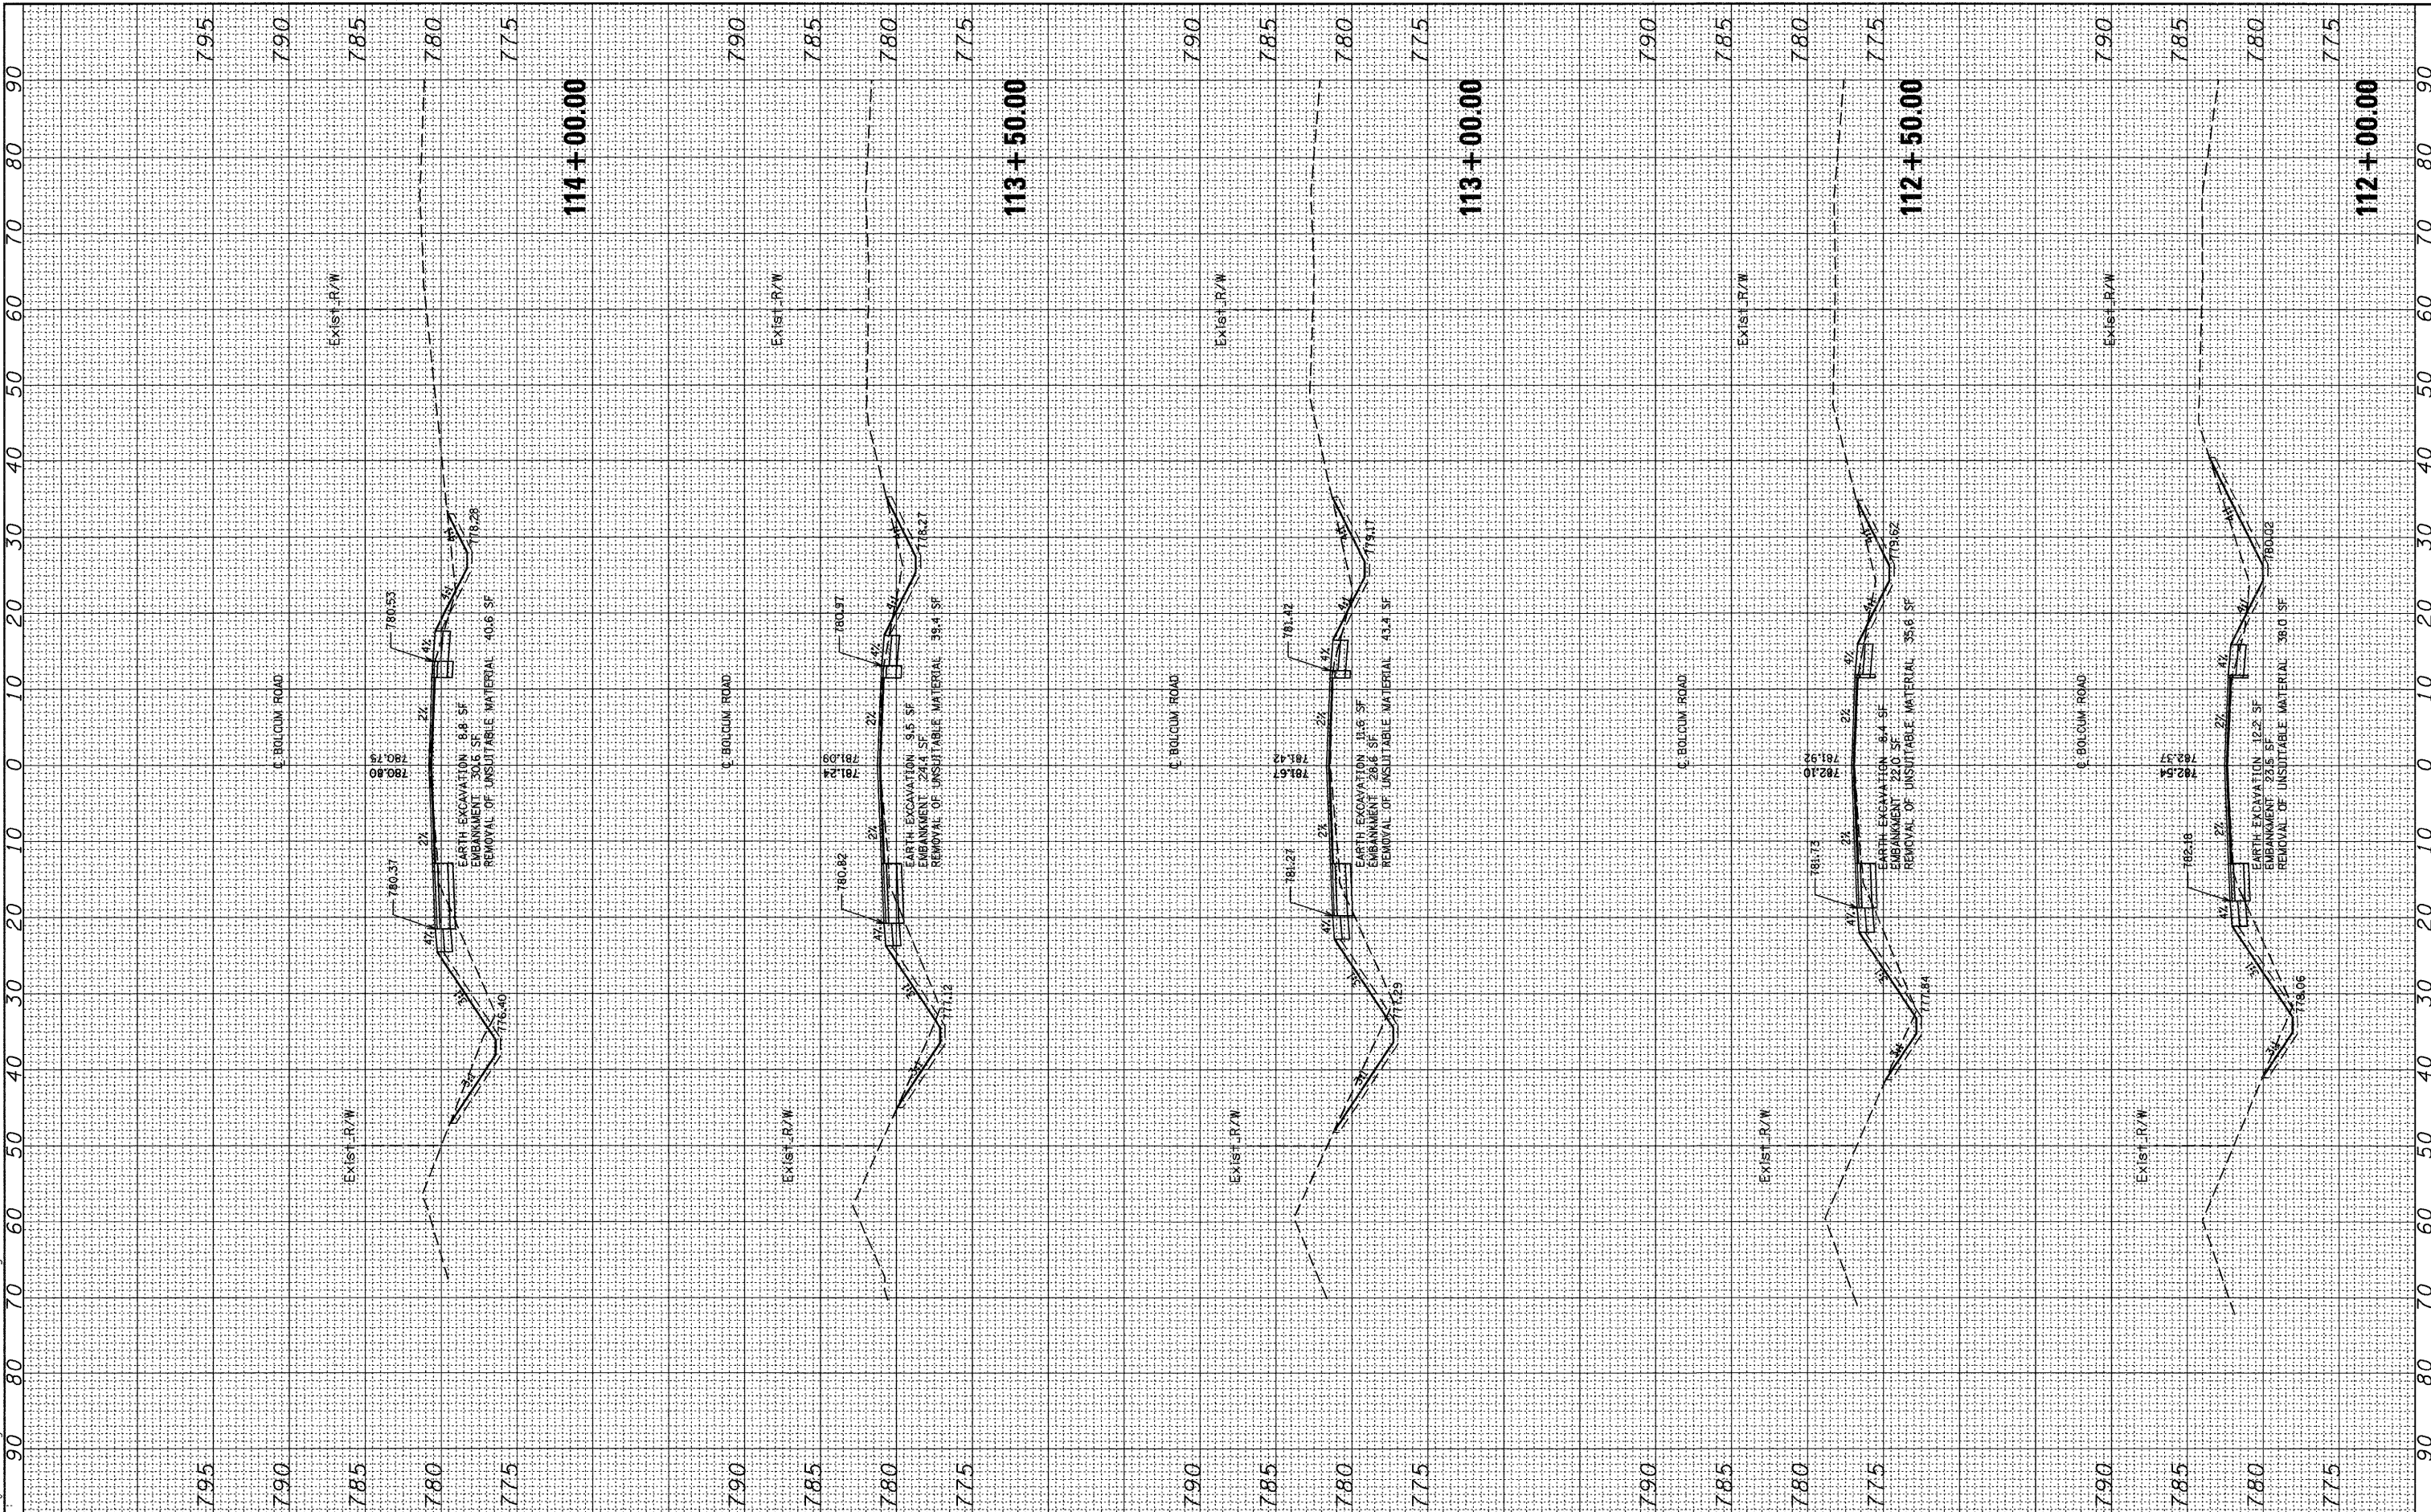

Ciorba Group, Inc.
 CONSULTING ENGINEERS
 5507 North Cumberland Avenue, Suite 402
 Chicago, Illinois 60656
 Tel. 773.775.4009 Fax 773.775.4014

USER NAME = espino	DESIGNED - CLG	REVISED -
PLOT SCALE = 1/8" = 1'-0"	DRAWN - EPS	REVISED -
PLOT DATE = 12/21/2010	CHECKED - SNS	REVISED -
	DATE - 12-20-2010	REVISED -

KANE COUNTY DIVISION OF TRANSPORTATION

CROSS SECTIONS - BOLDUM ROAD			
SCALE:	SHEET NO.	OF SHEETS	TO STA.

F.A.P. RTE. 336	SECTION 04-00325-00-TL	COUNTY KANE	TOTAL SHEETS 54	SHEET NO. 51
CONTRACT NO. 63547				
FED. ROAD DIST. NO. ILLINOIS FED. AID PROJECT				