


FILE NAME: m:\proj\3382\design\sections\3382-117+00.dgn

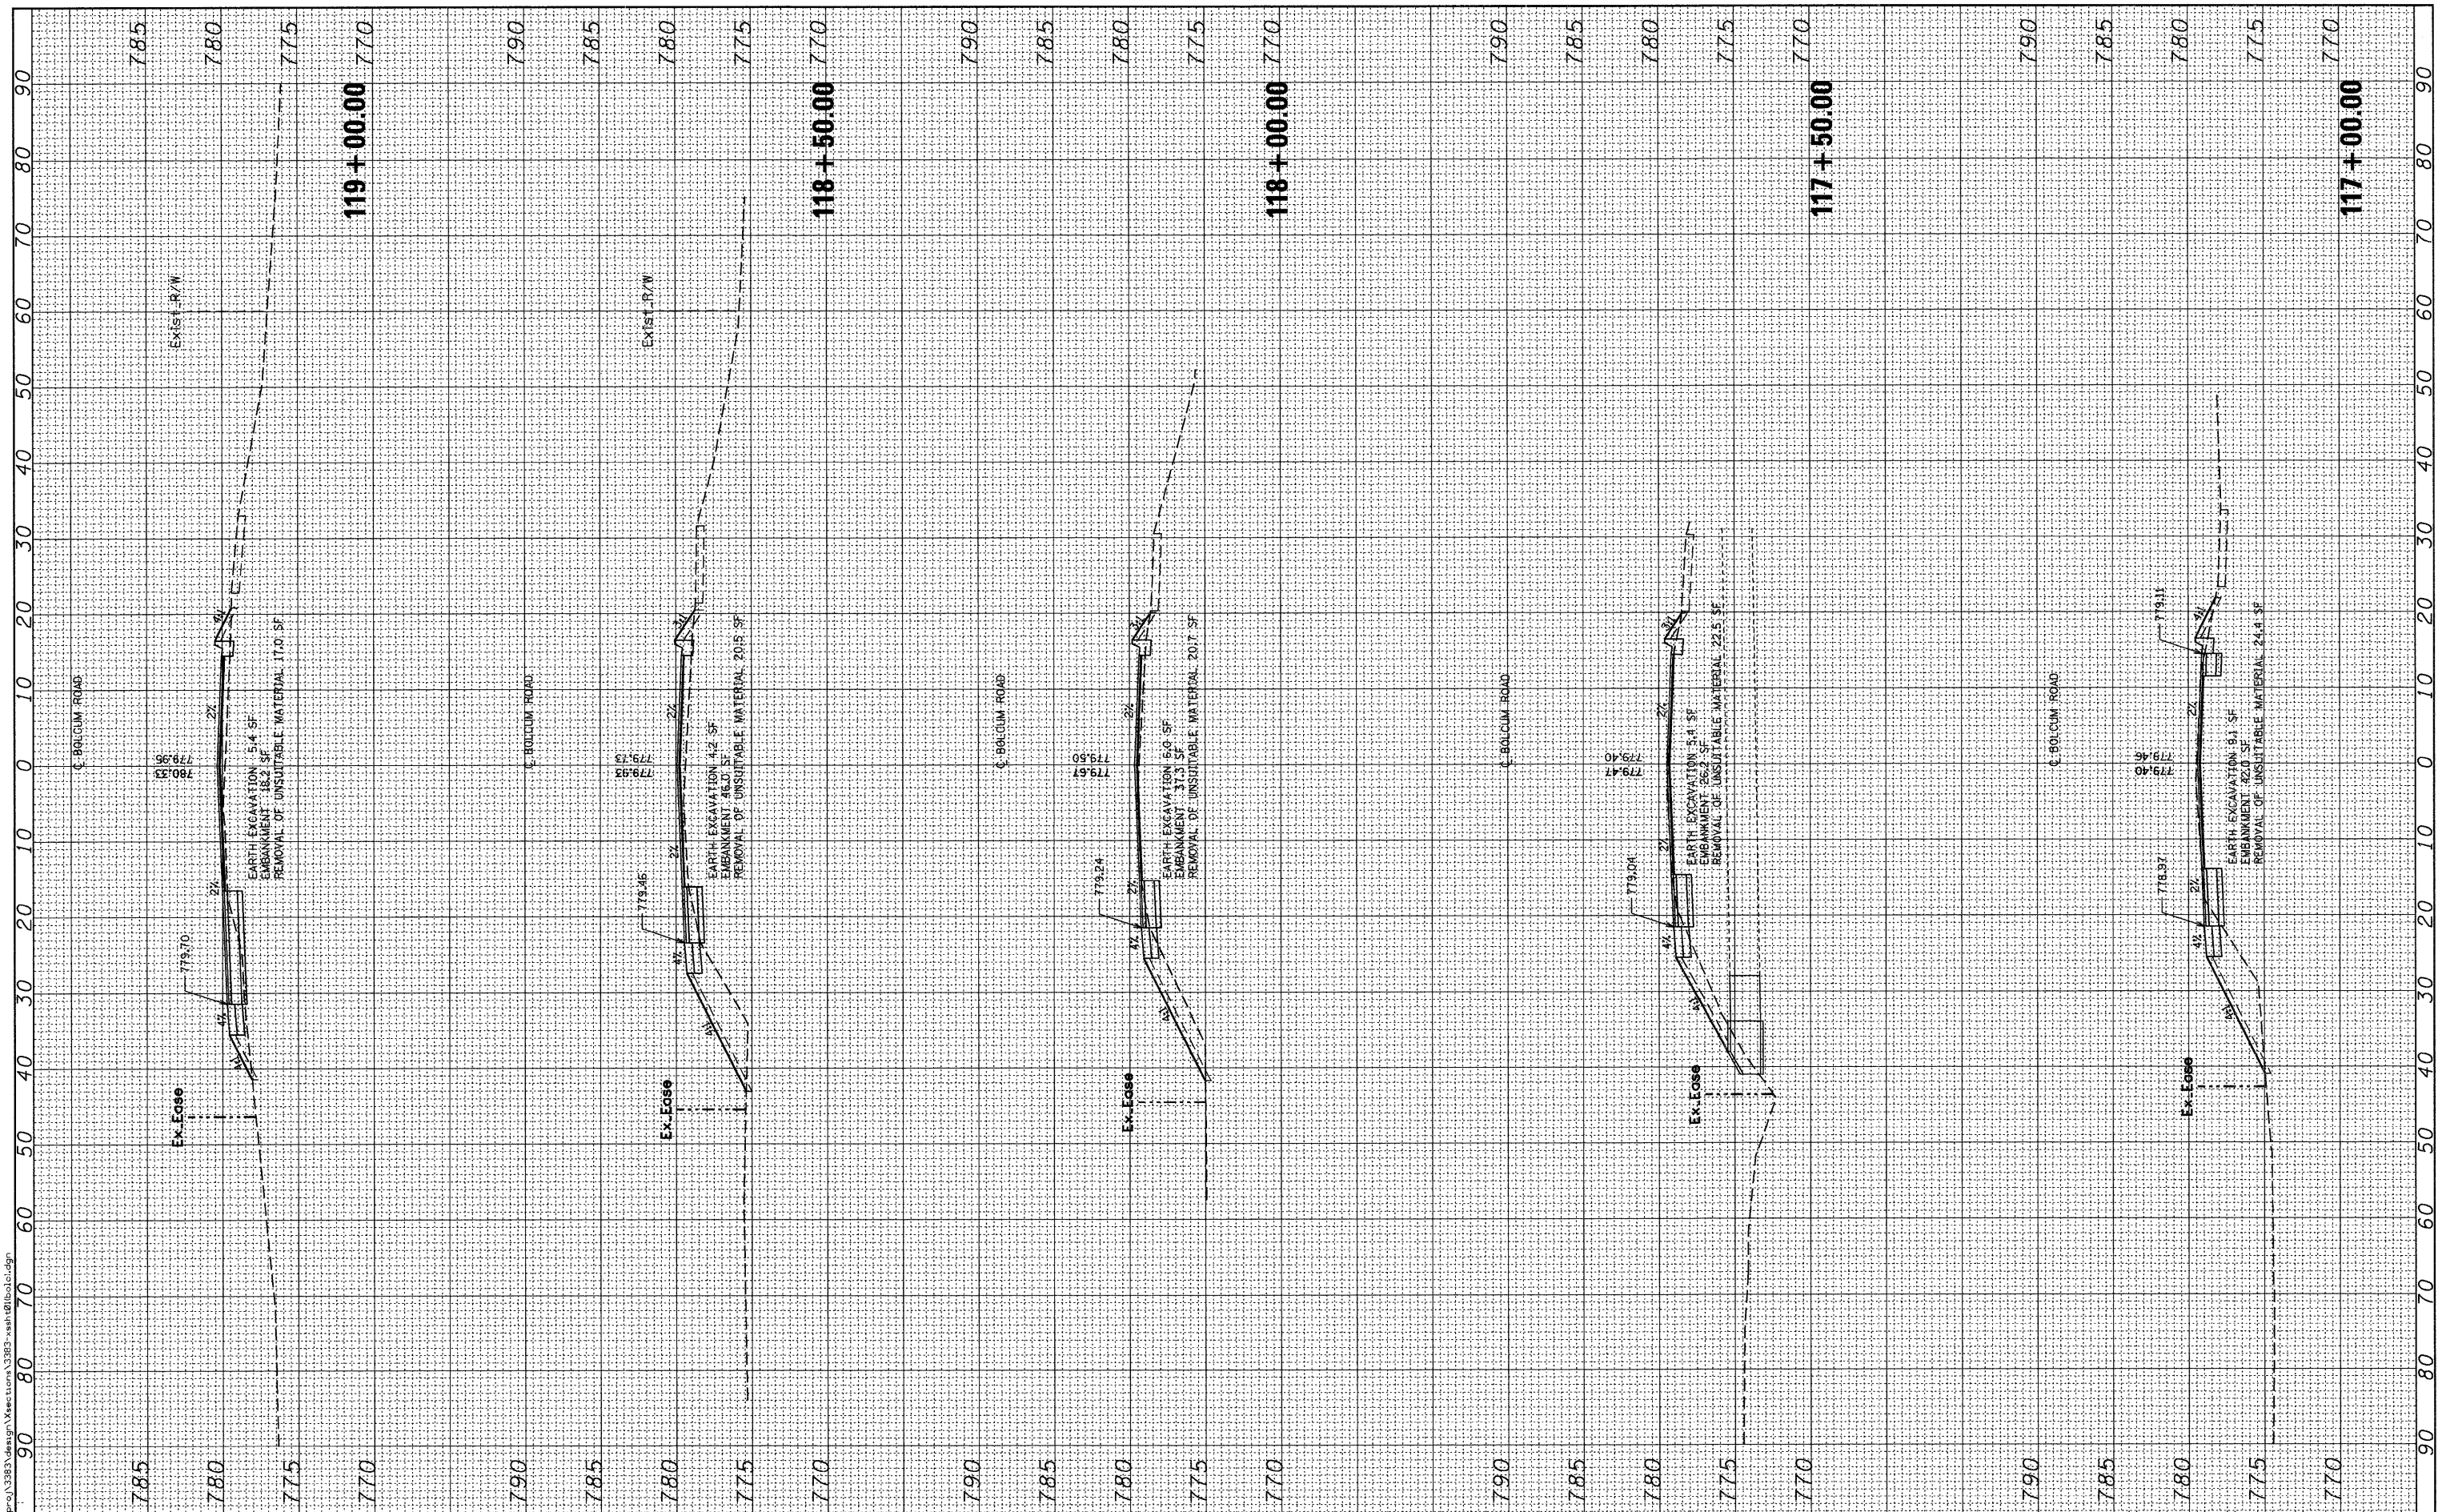

**Coiorba Group, Inc.**  
 CONSULTING ENGINEERS  
 5507 North Cumberland Avenue, Suite 402  
 Chicago, Illinois 60656  
 Tel. 773.775.4009 Fax 773.775.4014

USER NAME = espina	DESIGNED - CLG	REVISED -
PLOT SCALE = 10.0000' / 1" IN.	DRAWN - EPS	REVISED -
PLOT DATE = 12/21/2010	CHECKED - SNS	REVISED -
	DATE - 12-20-2010	REVISED -

**KANE COUNTY DIVISION OF TRANSPORTATION**

<b>CROSS SECTIONS - BOLCUM ROAD</b>				
SCALE:	SHEET NO.	OF SHEETS	STA.	TO STA.

F.A.P. RTE. 336	SECTION 04-00325-00-TL	COUNTY KANE	TOTAL SHEETS 54	SHEET NO. 53
CONTRACT NO. 63547			ILLINOIS FED. AID PROJECT 15+00.00	