


FILE NAME = c:\prow\3385\design\sections\3385-wat\011010.dwg

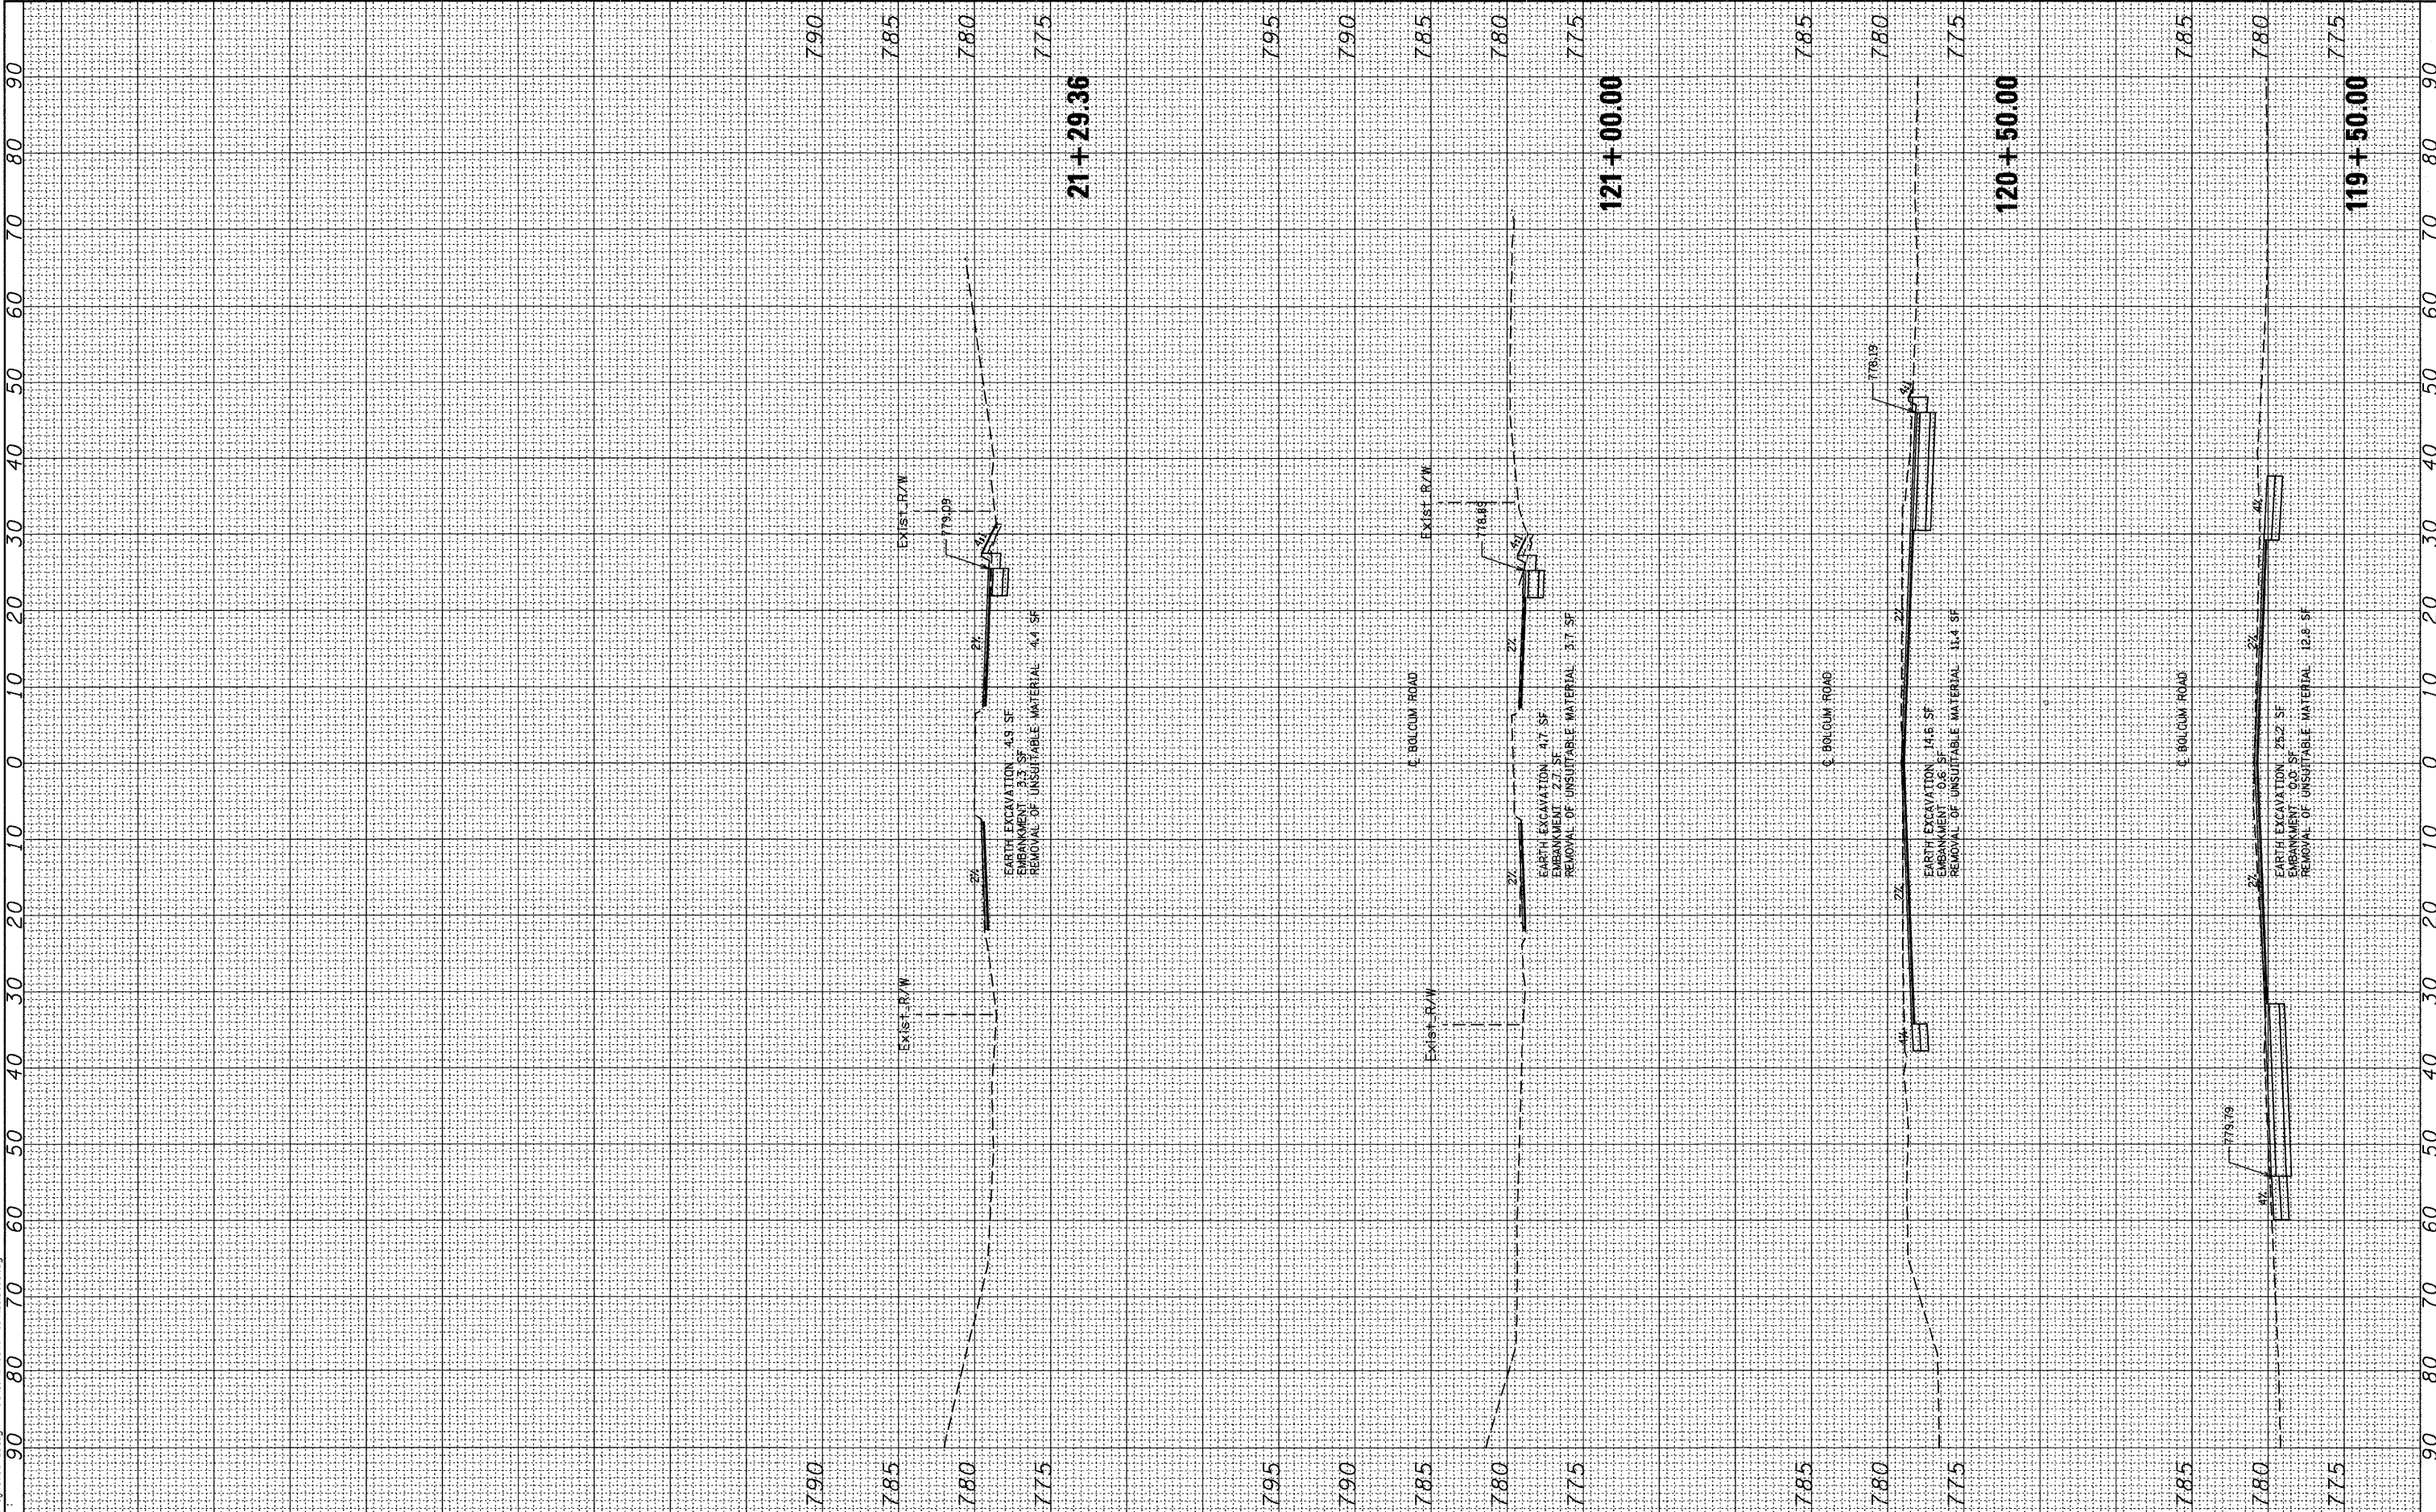

**Ciorba Group, Inc.**  
 CONSULTING ENGINEERS  
 5507 North Cumberland Avenue, Suite 402  
 Chicago, Illinois 60656  
 Tel. 773.775.4009 Fax 773.775.4014

USER NAME = espina	DESIGNED - CLG	REVISED -
DRAWN - EPS	CHECKED - SNS	REVISED -
PLOT SCALE = 10.0000' / IN.	DATE - 12-20-2010	REVISED -
PLOT DATE = 12/21/2010		

**KANE COUNTY DIVISION OF TRANSPORTATION**

**CROSS SECTIONS - BOLCUM ROAD**

SCALE: SHEET NO. OF SHEETS STA. 20+00.00 TO STA. 22+00.00

F.A.P. RTE. 336	SECTION 04-00325-00-TL	COUNTY KANE	TOTAL SHEETS 54	SHEET NO. 54
FED. ROAD DIST. NO. ILLINOIS FED. AID PROJECT			CONTRACT NO. 63547	