


Traffic Control Plan Stage II

Refer to Standard 701606-06 for additional details, signing & devices.

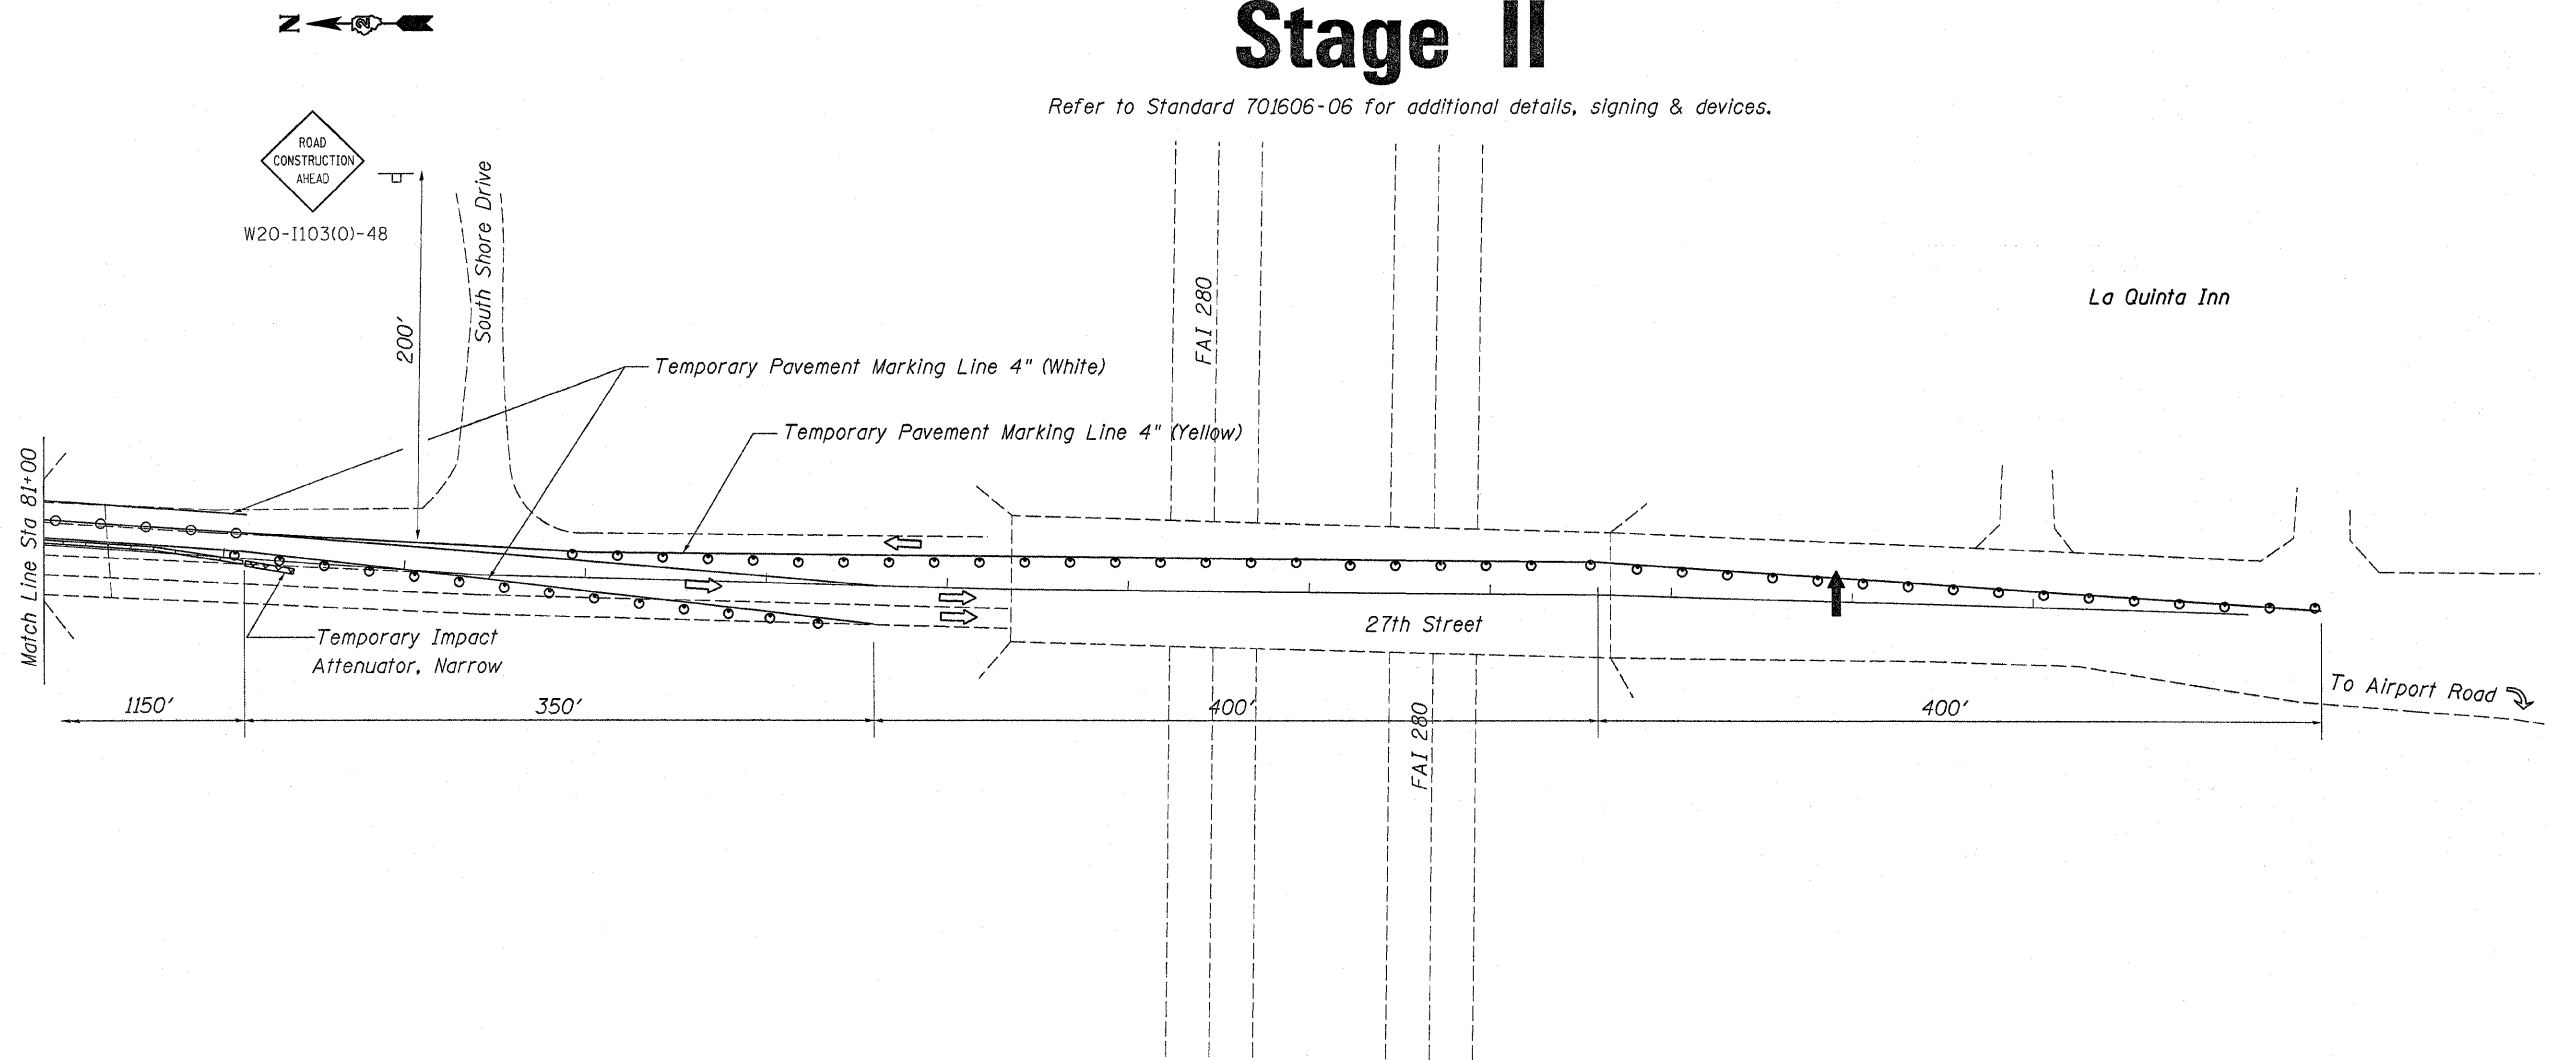

| | | | | | | | | | | |
|---|-------------------|------------|-----------|---|---------------------------------|---------------------------|----------|-------------|--------------|-----------|
| FILE NAME = | USER NAME = linkd | DESIGNED - | REVISED - | STATE OF ILLINOIS DEPARTMENT OF TRANSPORTATION | STAGE II TRAFFIC CONTROL | F.A.U. RTE. | SECTION | COUNTY | TOTAL SHEETS | SHEET NO. |
| D:\BR\CADD plans\Rock Island County\081047\2010\081047.dgn | | DRAWN - | REVISED - | | | 5834 | (115BRM) | Rock Island | 22 | 10 |
| PLOT SCALE = 50.0000' / IN. | | CHECKED - | REVISED - | | | CONTRACT NO. 64G70 | | | | |
| PLOT DATE = Fri Dec 10 10:30:41 2010 | | DATE - | REVISED - | | | ILLINOIS FED. AID PROJECT | | | | |
| SCALE: _____ SHEET NO. ___ OF ___ SHEETS STA. _____ TO STA. _____ | | | | | | | | | | |