


STAGE I
LOOKING NORTH

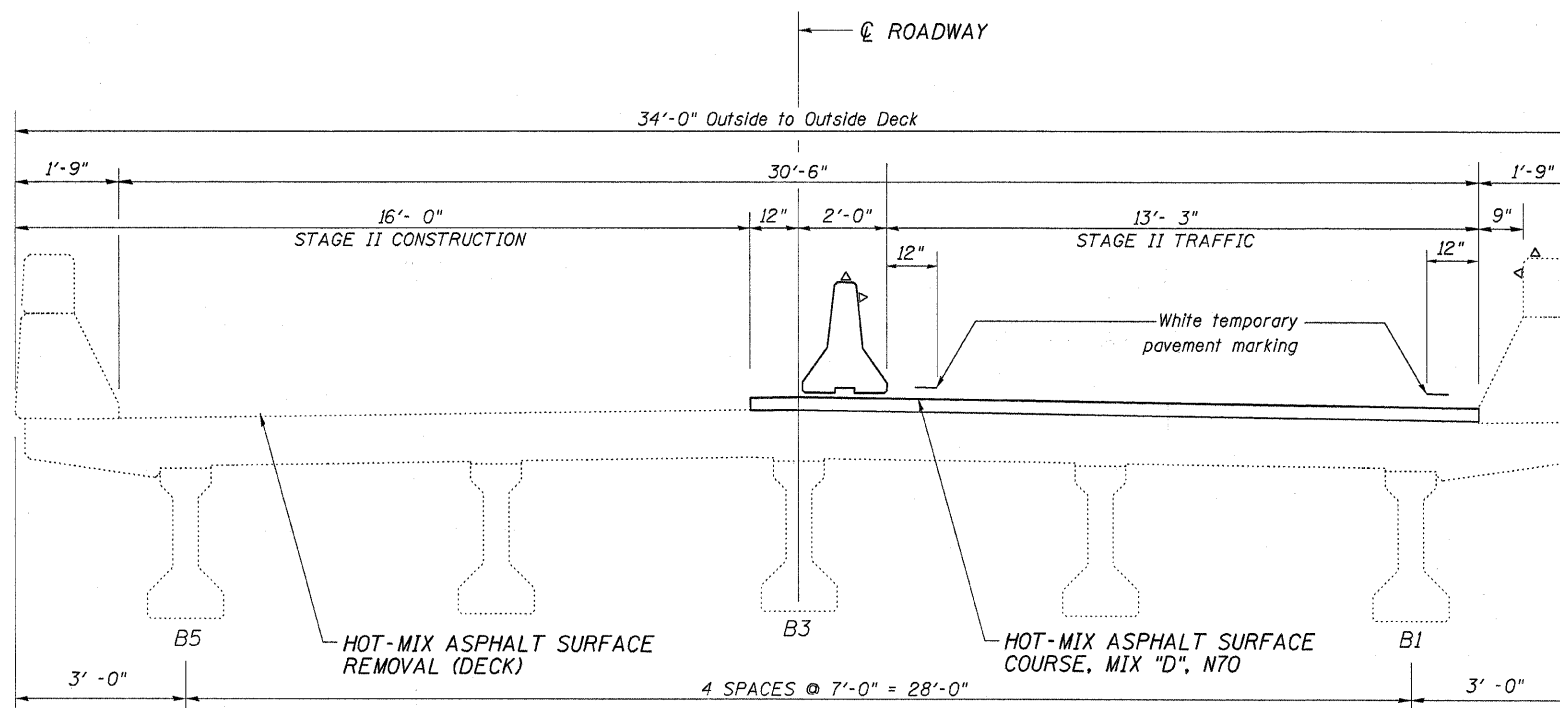

STAGE II
LOOKING NORTH

FILE NAME =	USER NAME = linkdj	DESIGNED -	REVISD -	STATE OF ILLINOIS DEPARTMENT OF TRANSPORTATION	Staging Cross Sections Structure No. 043-0035		F.A.P. RTE.	SECTION	COUNTY	TOTAL SHEETS	SHEET NO.	
C:\BR\CADD plans\Jo Davless County\0430035\PLANeng.dgn		DRAWN -	REVISD -		SCALE: _____	SHEET NO. _____ OF _____ SHEETS	STA. _____ TO STA. _____	301	(298-1M-1)	Jo Davless	17	7
		CHECKED -	REVISD -					CONTRACT NO. 64G81				
		DATE -	REVISD -					ILLINOIS FED. AID PROJECT				